


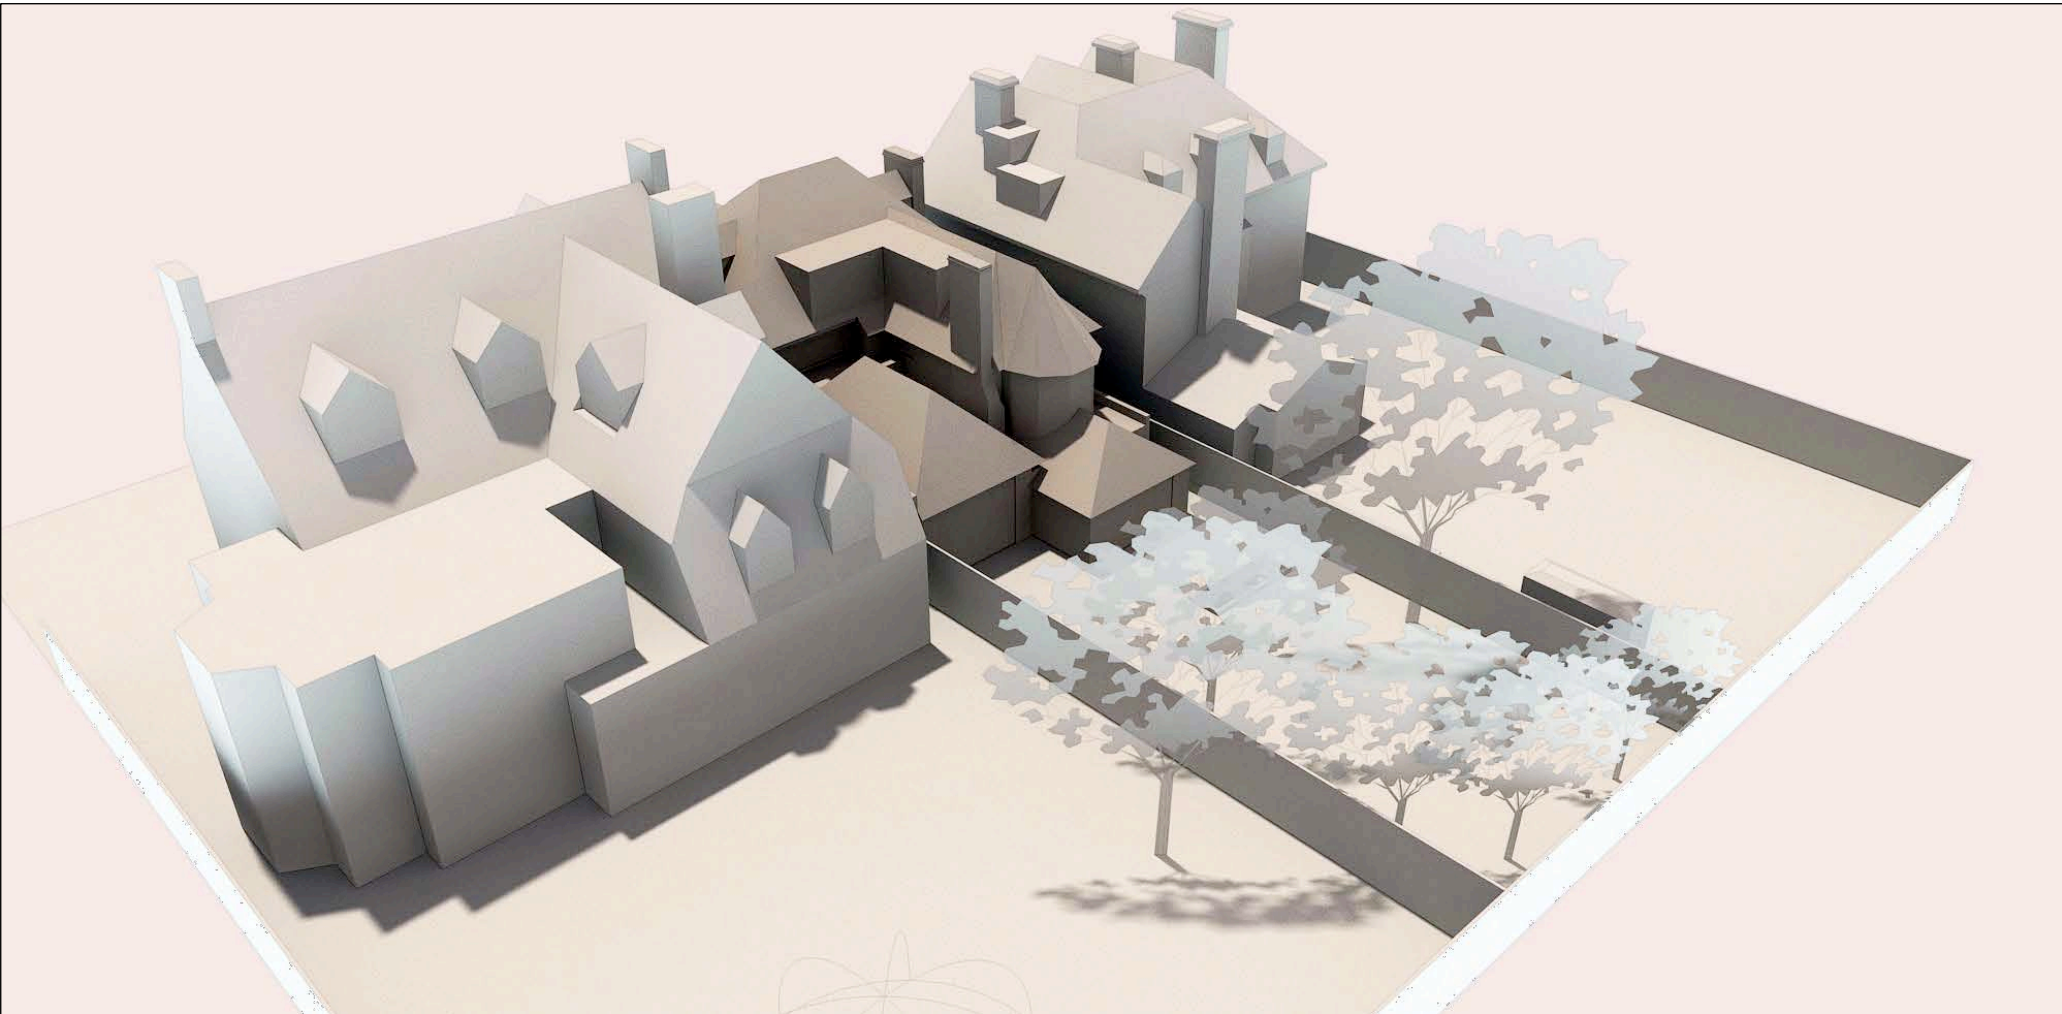

EXISTING MODEL

PROPOSED MODEL



EXISTING & PROPOSED MODEL COMPARISON 2

rev.	date	notes
<div>gpadarchitecture &amp; interior design</div>		
CLIENT	ADAM ANDREWS	
PROJECT	17 WADHAM GARDENS LONDON NW3 3DN	
TITLE	EXISTING & PROPOSED MODEL COMPARISON 2	
DWG NO	462-PA.30	REV
DRAWN BY	J.W	SCALE NTS@A2
CHECKED BY		DATE March 2015
<div><div>T: 020 7549 2133 F: 020 7549 2144 E: info@gpadltd.com W: www.gpadltd.com</div><div>Unit 1 9a Dollington Street Clerkenwell London EC1V 0BQ</div></div>		
<div><div>This drawing is the copyright of gpad ltd. Not to be reproduced, retained or disclosed to any unauthorised person either wholly or in part without written permission. Do not scale of this drawing. All indicated dimensions to be checked and verified on site by the contractor before commencement of any fabrication drawings or work whatsoever on site. Report any discrepancies to the Architect immediately. Drawings to be read in conjunction with relevant drawings and specification.</div></div>		
FILE NAME	PRINT SIZE	A1