
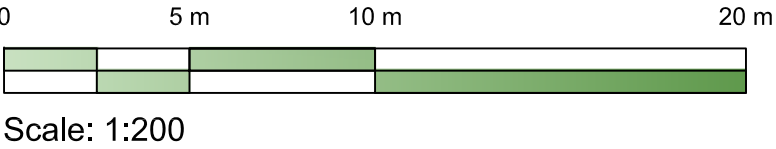


ACS CONSULTING LEGEND

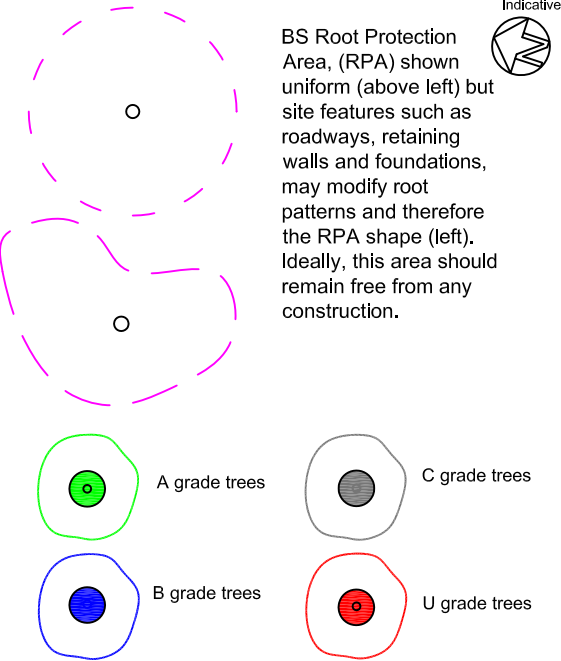

| | | |
|--|------------------|---------|
| Client : - | | |
| Project : 17 Wadham Gardens London, NW3 | | |
| Title : Tree Constraints Plan | | |
| Scale : 1:200 A3 | Dwg No : TCP1_WG | Rev : - |
| Date : Dec, 2014 | | |
| Do not scale from this drawing. Any discrepancies are to be reported to ACS Consulting. This drawing is to be used when printed to scale & in colour. | | |

ACS Consulting (London)
Consultants In Tree & Woodland Management

Pilgrims Court
15-17 West Street
Reigate
Surrey RH2 9BL

T: 0208 687 1214 E: info@acstrees.co.uk W: acstrees.co.uk

