




This drawing is copyright and may not be copied or reproduced without the written consent of this practice

The contractor is responsible for setting out and must check all levels and dimensions prior to work being put in hand





This drawing should not be scaled. Only written dimensions are to be taken in respect of this project

The Architect is to be immediately notified of any suspected omissions or discrepancies


REV DATE COMMENT REV BY

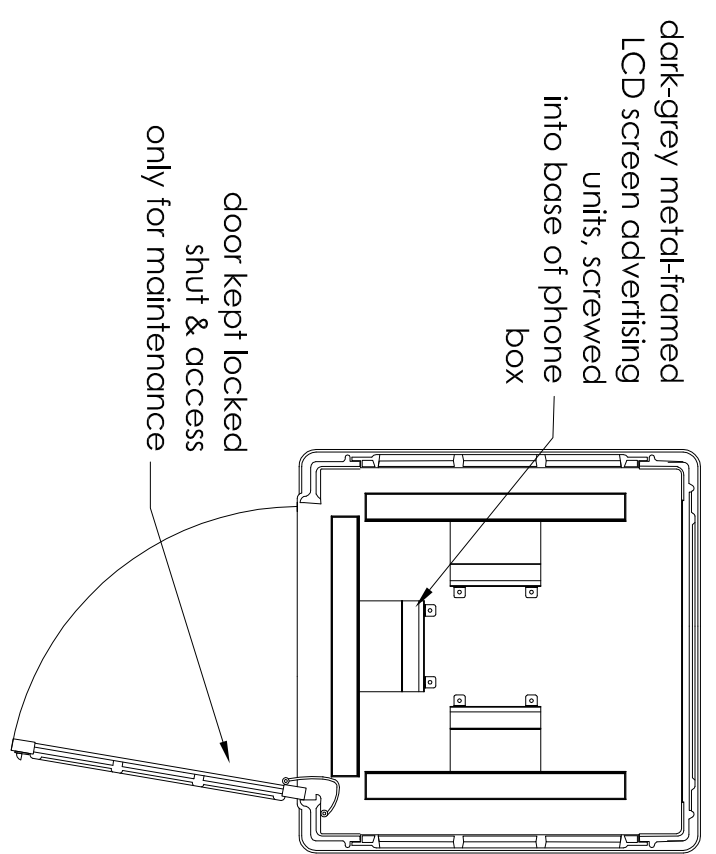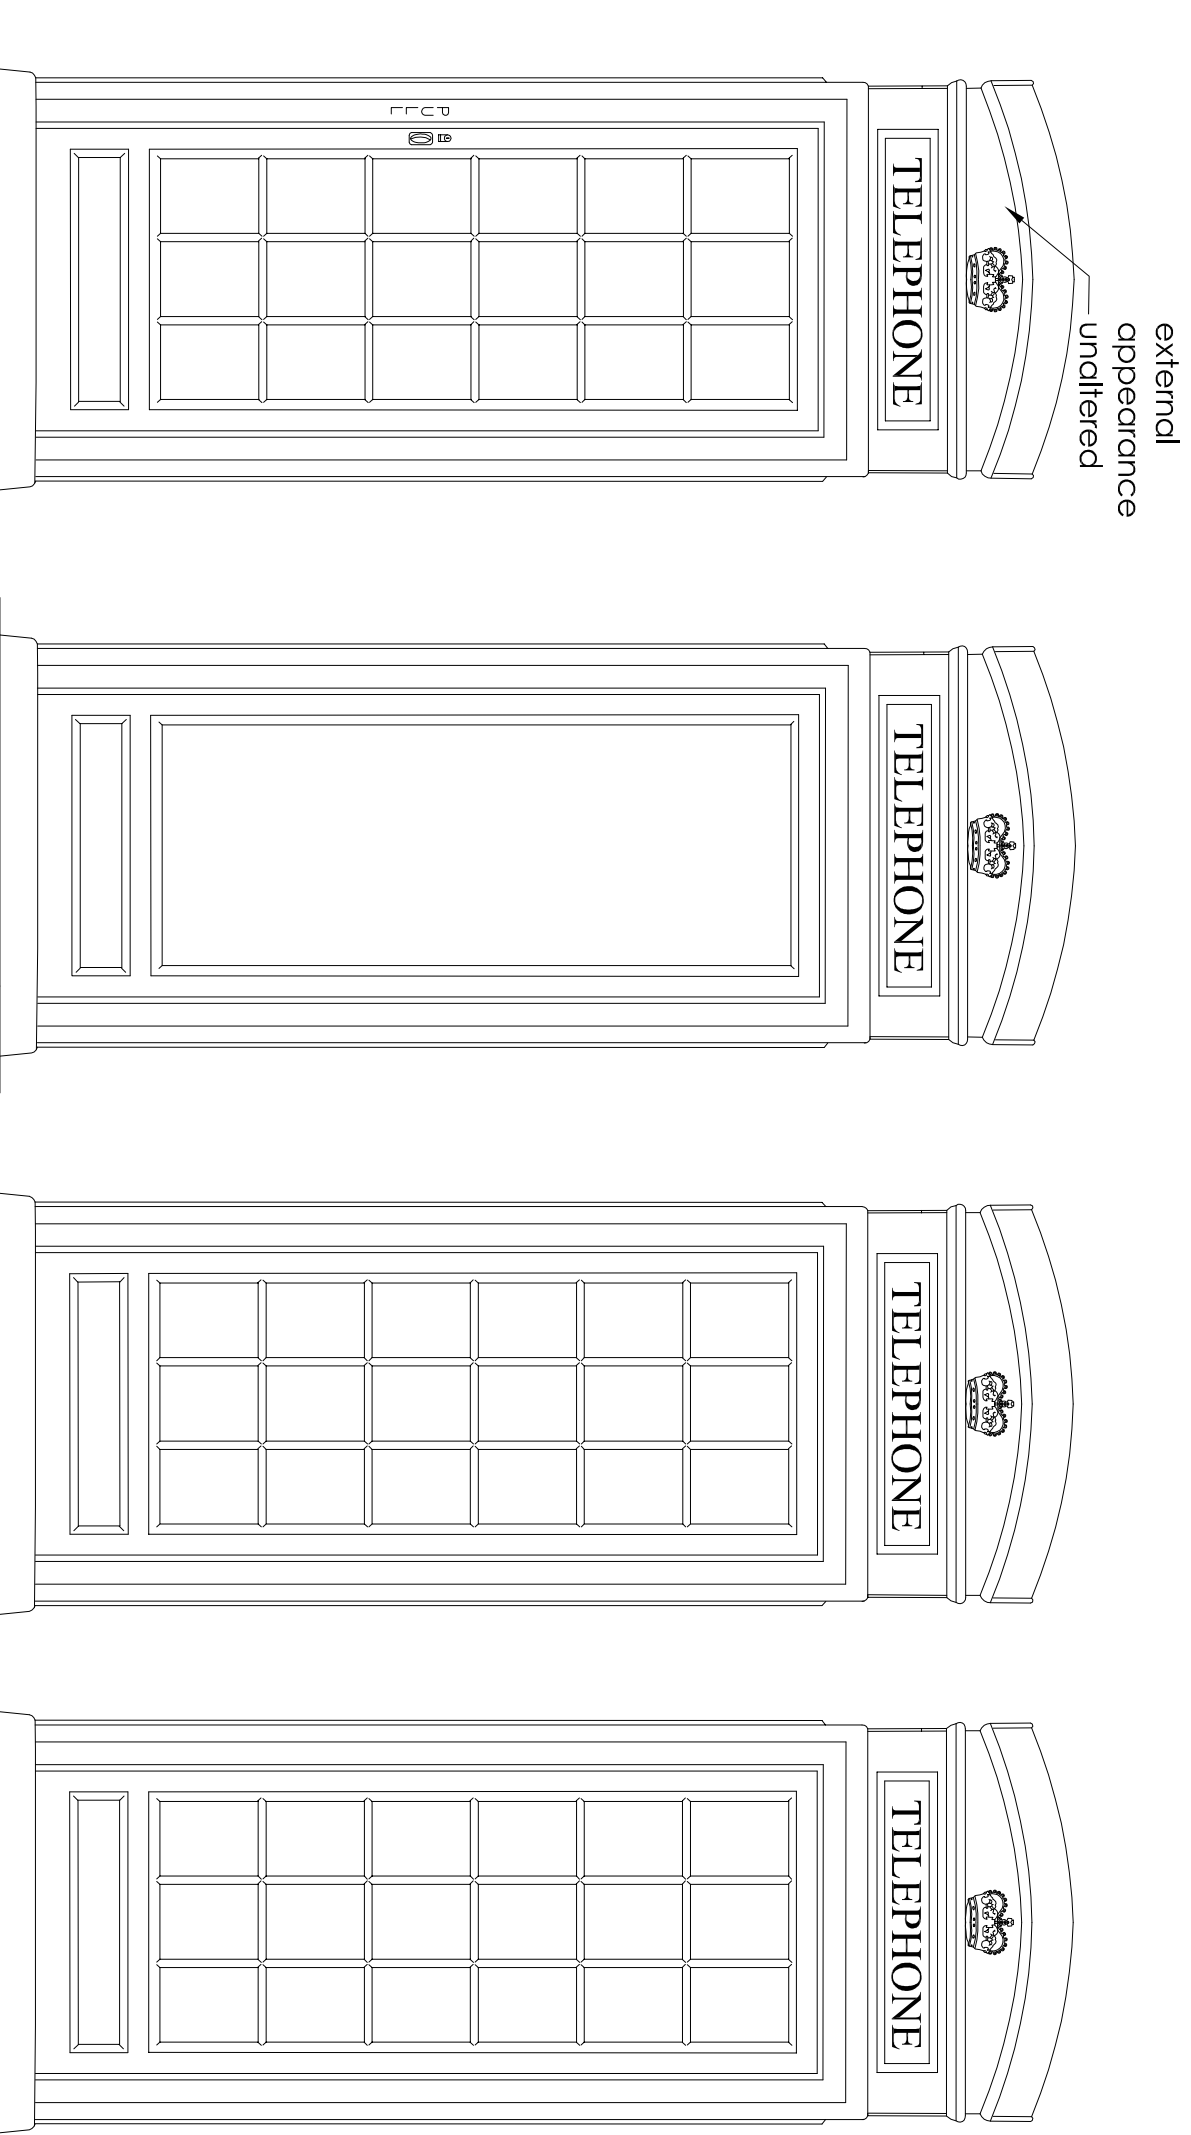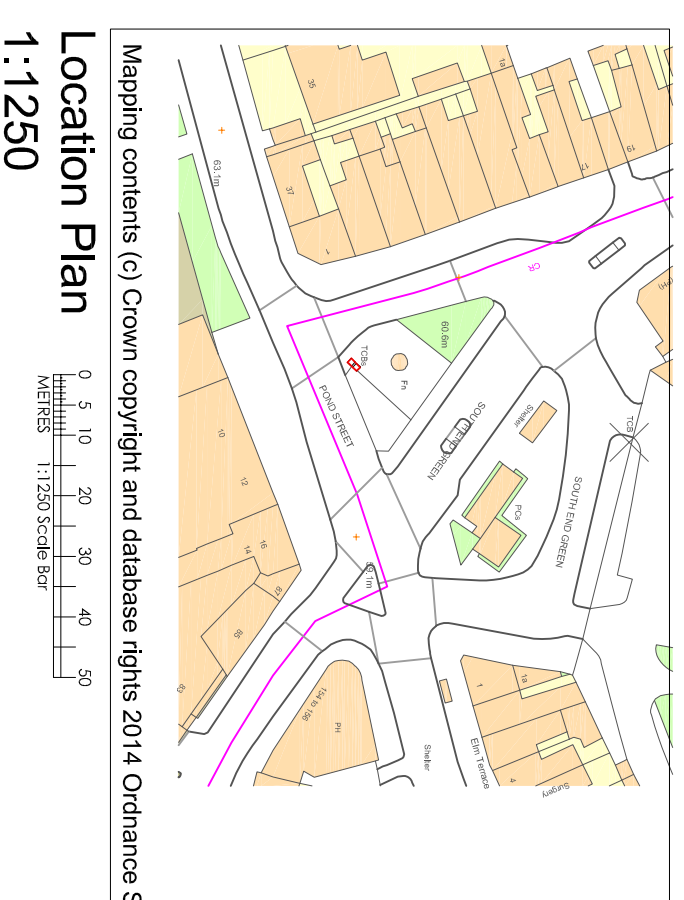


Proposed Plan Showing Door Open & Access for Modular Unit @ 1 : 20

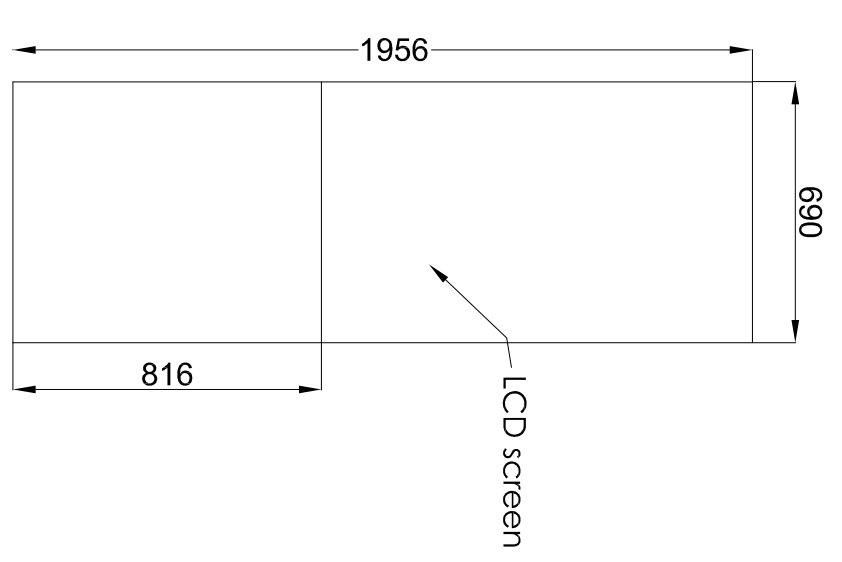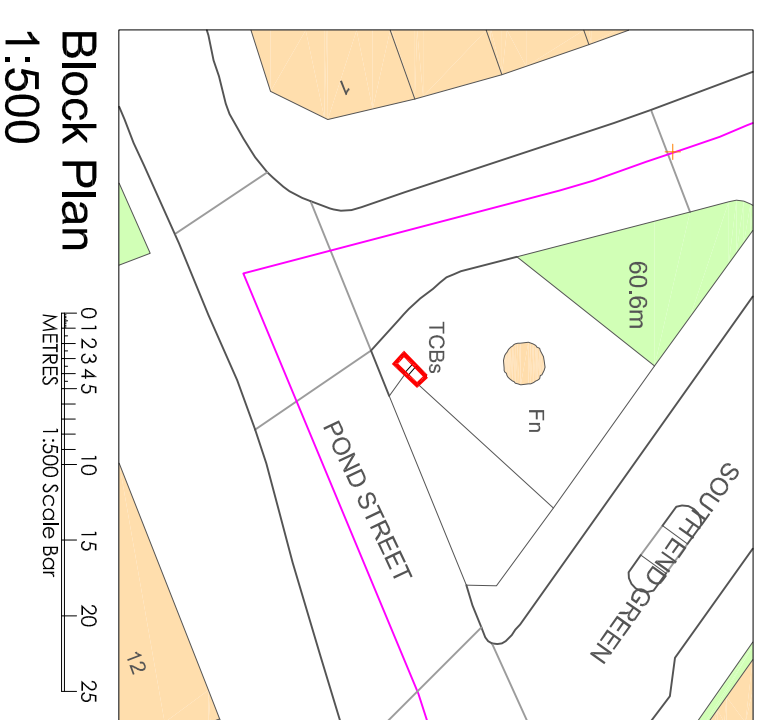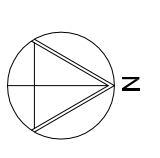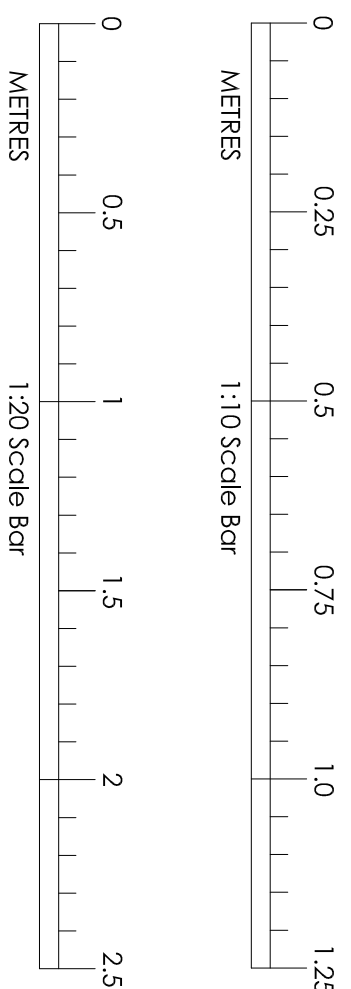

Typical Proposed Elevation of Screen Unit @ 1 : 20

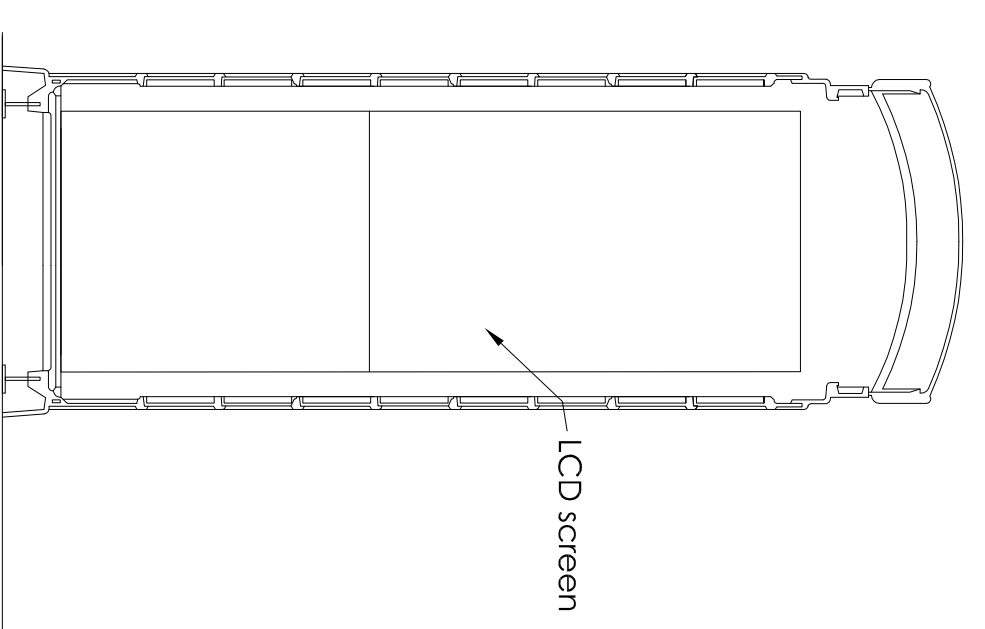

Typical Proposed Section A-A @ 1 : 20

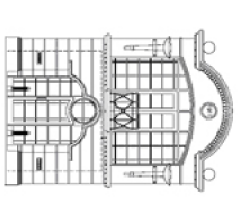

M B DESIGN & BUILD LTD
CHARTERED ARCHITECTS AND PLANNING CONSULTANTS

Tower Point 44
North Road
Brighton, East Sussex, BN1 1YR
Telephone: 01273 666393
Fax: 01273 666381
www.mblesproearchitects.co.uk

CLIENT **THINKING OUTSIDE THE BOX**

PROJECT **6NO. NEW DIGITAL ADVERTISING SCREENS IN 2NO. REDUNDANT TELEPHONE BOXES**

@ SOUTH END GREEN, OPPOSITE 10 POND STREET, LONDON, NW3 2PS

DRAWING **PROPOSED PLANS, ELEVATIONS, SECTIONS & DETAILS AND PROPOSED BLOCK & LOCATION PLANS - K2 KIOSK**

scale	date	drawn
1:20, 1:500	April 2015	FMB
1:1250 @ A2		
job no	drawing no	revision
9232-16.12	PL04	.