

Notes:  
 1. do not scale from this drawing  
 2. survey indicative only  
 3. proposals are subject to utilities surveys  
 4. drawing to be read in conjunction with relevant consultant's information  
 5. drawing to be read in conjunction with relevant specifications

**BRICK SPECIFICATION**

- Brick type 1** - 'First Quality Multi' by Freshfield Lane Brickworks
- Brick type 2** - white glazed tile by Craven Dunhill, ref 'B3'
- Brick type 3** - red glazed tiles by Craven Dunhill, equal quantities of refs 27111, 27112 & 27113
- Brick type 4** - 'White Engobe' matt white brick by Ibstock
- Brick type 5** - 'Staplefield Stock' by All About Bricks



**PLEASE REFER TO DRAWING PLC.24.11 FOR TILE TYPES**

29.04.15 - Condition 24 issue  
 Revisions:


**PLANNING CONDITION**



**MatthewLloydArchitects** LLP  
 1 The Hangar  
 Perseverance Works  
 38 Kingsland Road  
 London E2 8DD  
 T 020 7613 1934  
 email: mail@matthewlloyd.co.uk  
 www.matthewlloyd.co.uk ©2014

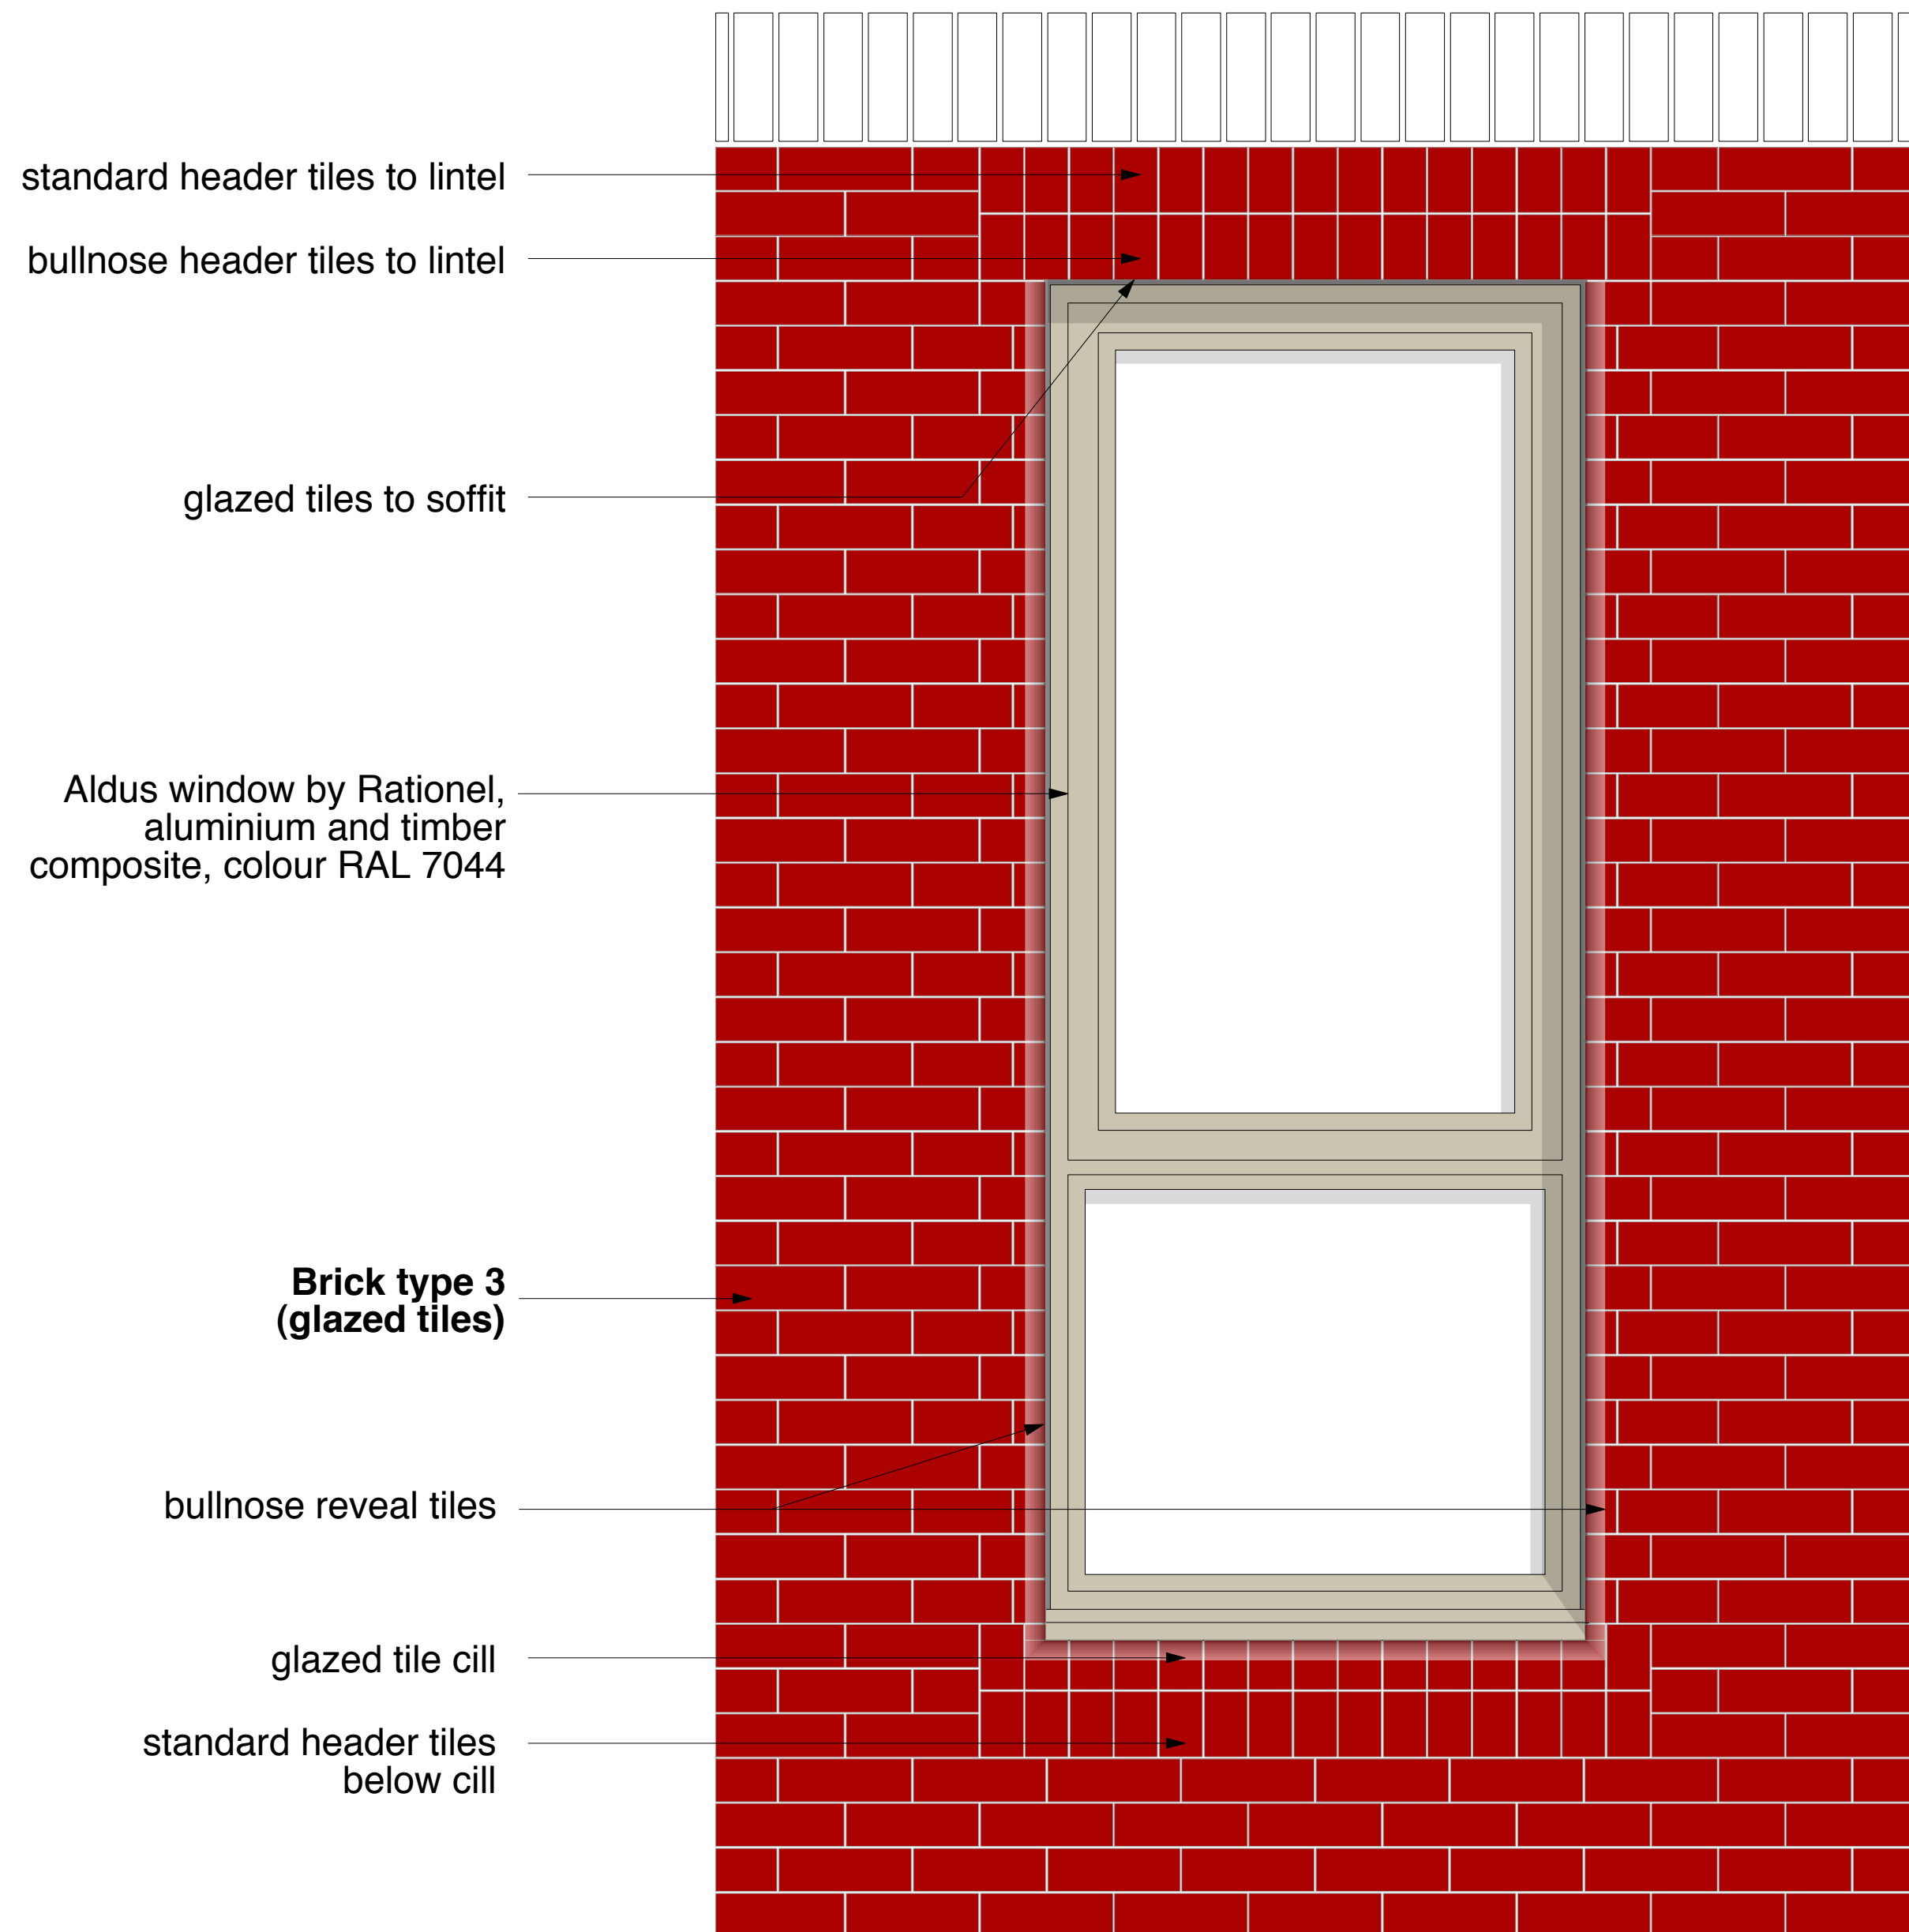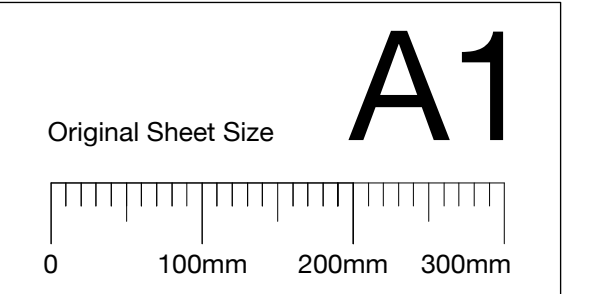

**01** TYPICAL WINDOW ELEVATION WITHIN BRICK TYPE 3  
 1:10 @A1 / 1:20 @A3

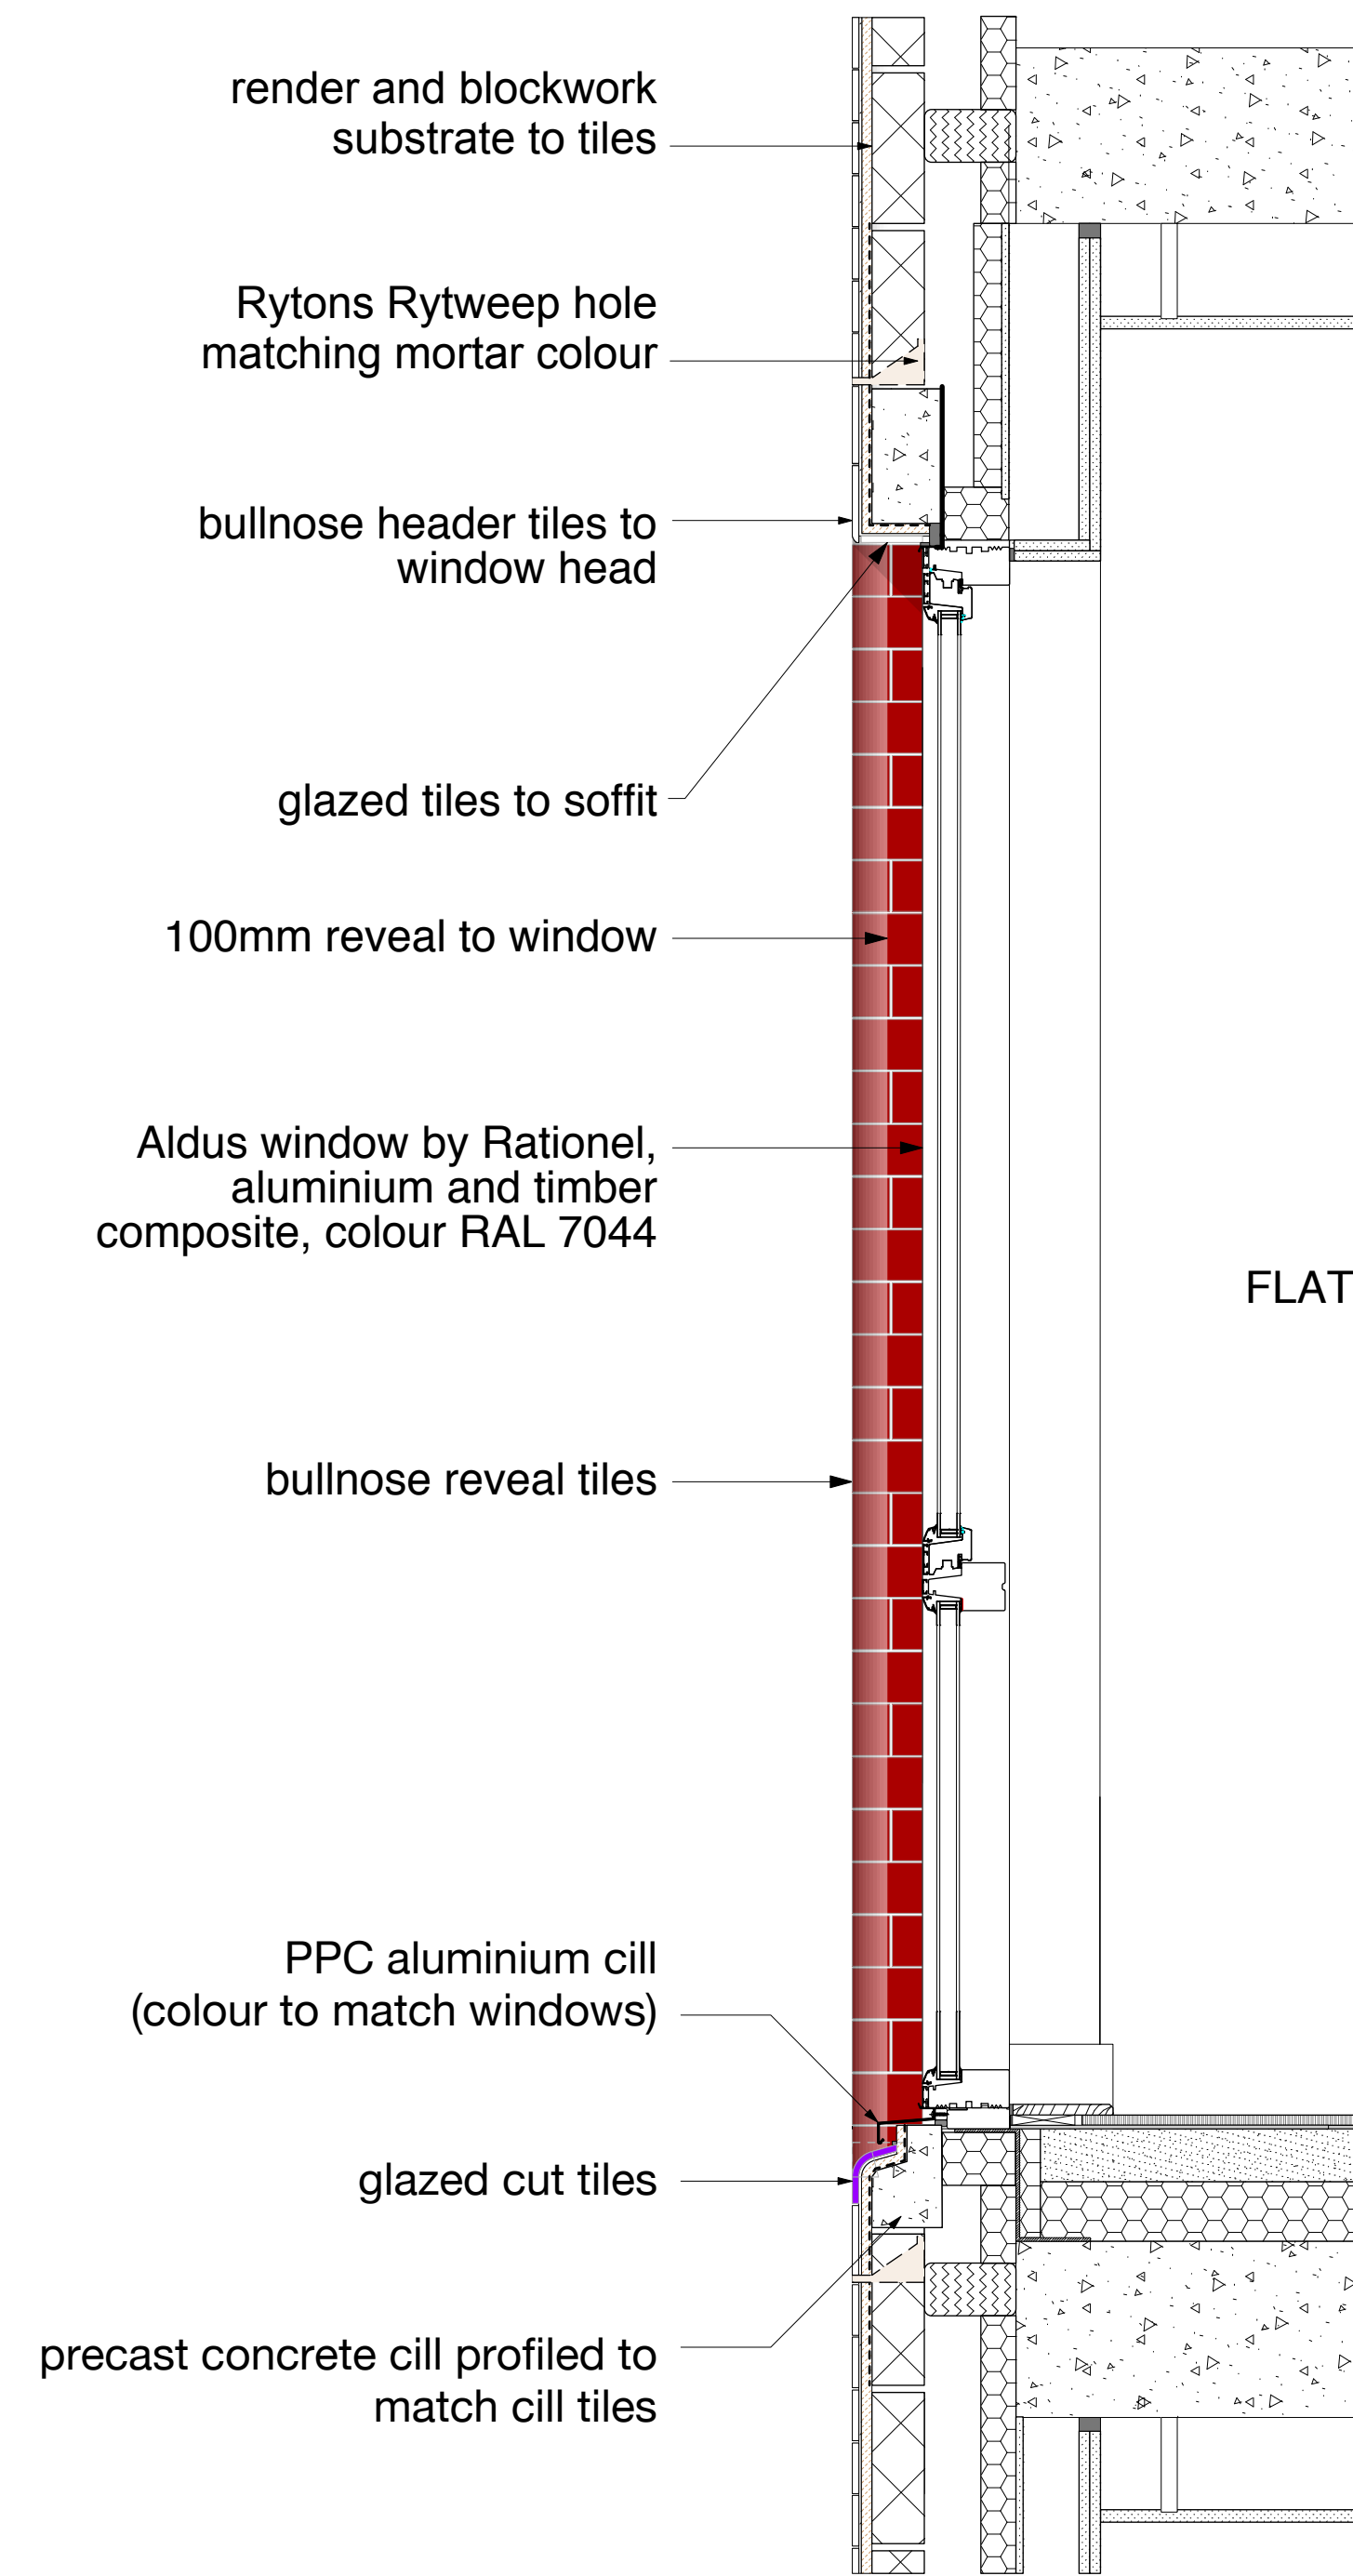

**02** TYPICAL WINDOW SECTION WITHIN BRICK TYPE 3  
 1:10 @A1 / 1:20 @A3

Date:	Scale:	Drawn by:
APR 15	1:10 @A1 / 1:20 @ A3	
Project:		
Bourne Estate South for Higgins Construction PLC		
Drawing title:		
Typical window details Sheet 1		
Reference:	Dwg. No:	Rev:
BE14	PLC 24.01	