



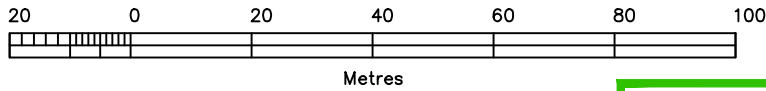

NB Responsibility is not accepted for errors made by others scaling from this drawing. All construction information should be taken from figured dimensions only

A4

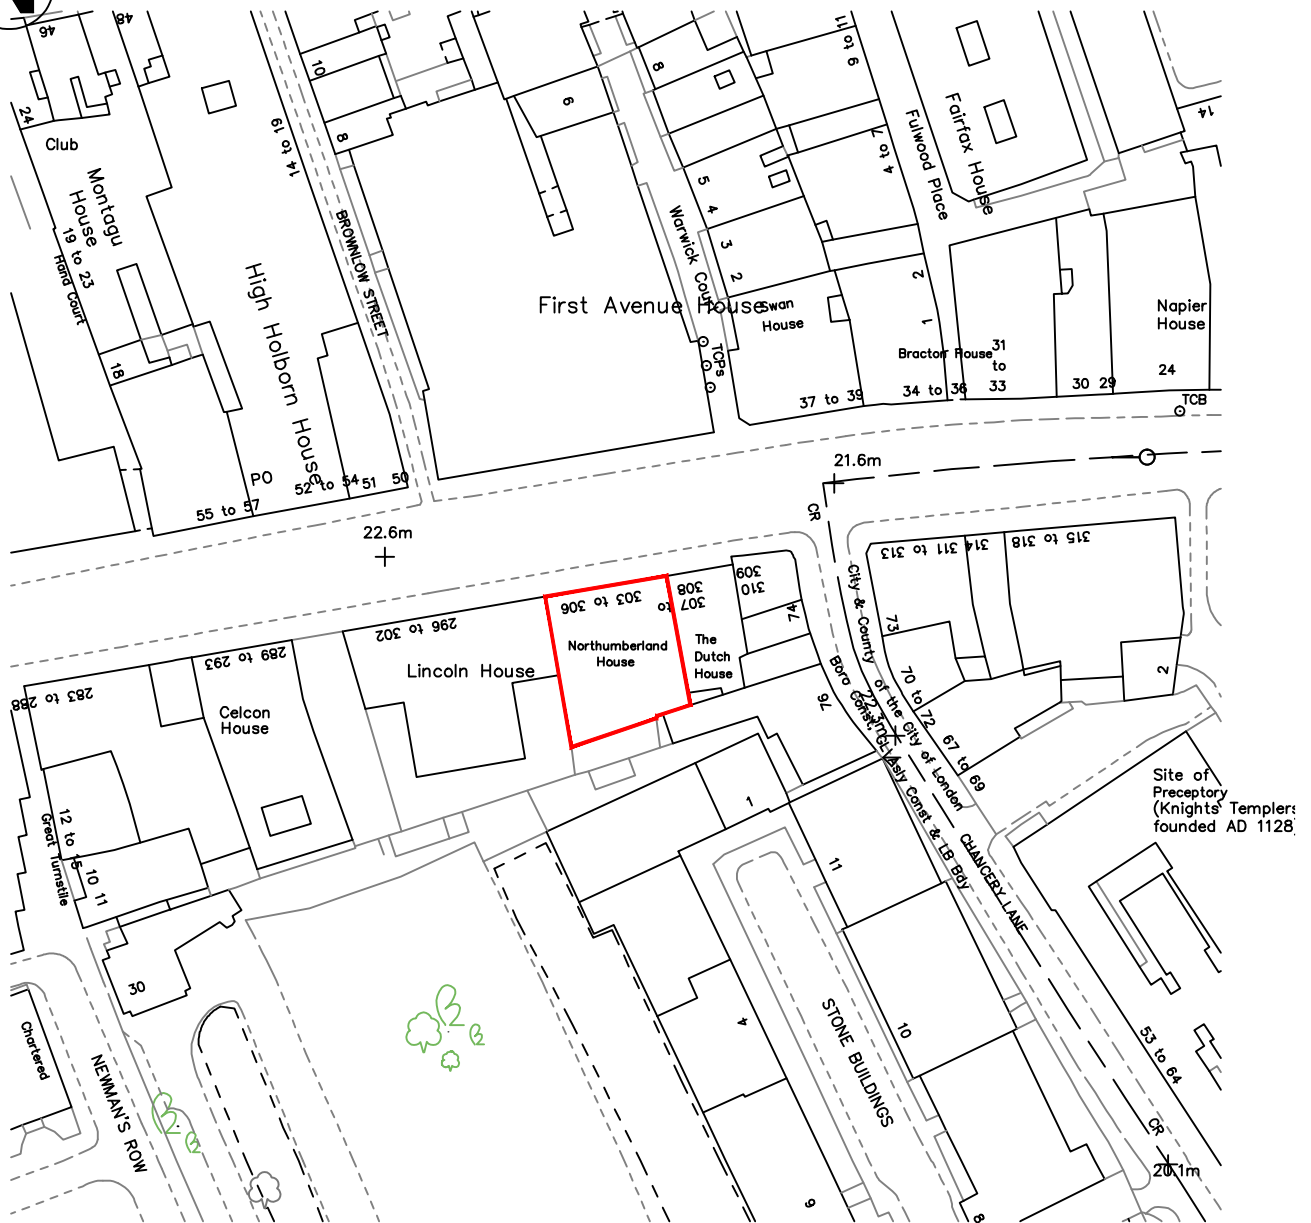

SITE LOCATION PLAN (1:1250)

PLANNING ISSUE

Rev	Description	By	Date

Project NORTHUMBERLAND HOUSE, 303/306, HIGH HOLBORN, LONDON, WC1	Drawn by DRF	Surveyor CDO	Date MAR 2015
Client BARTS CHARITY	Scale 1:1250 @ A4		
Title SITE LOCATION PLAN	Drawing Number L141210-D09-001		Revision

