


Rear

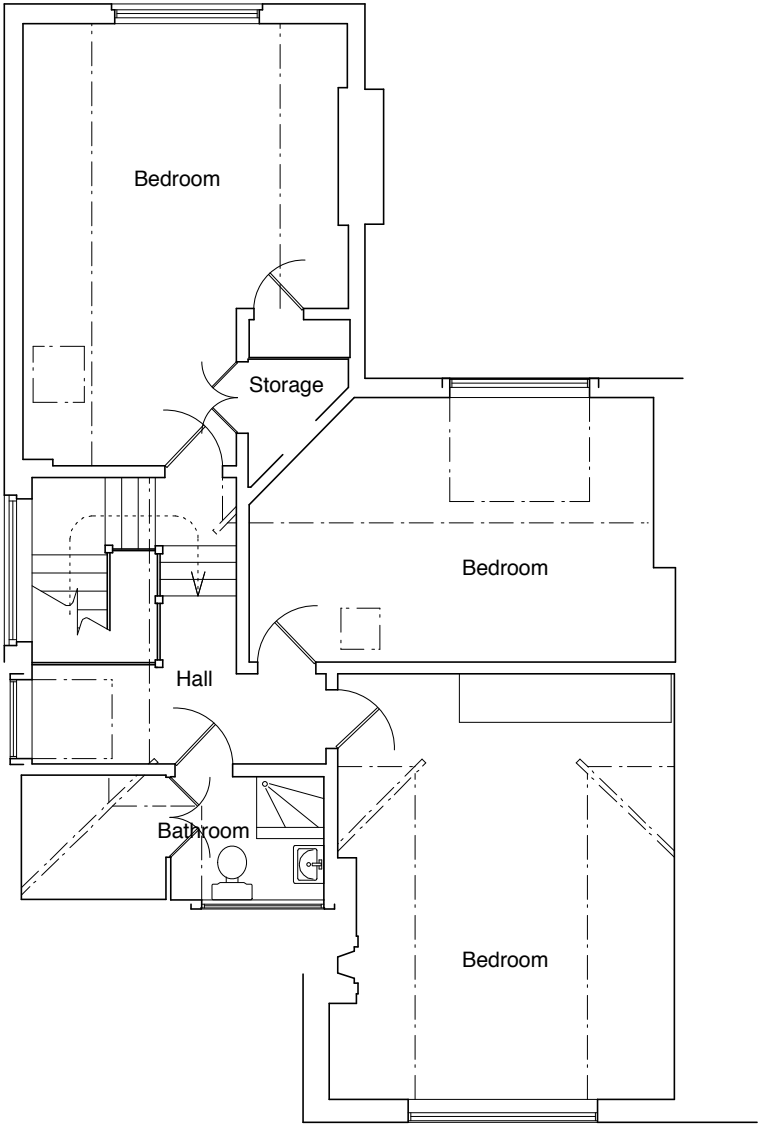

Front

Existing 2F Plan (1:100)

NB: Existing orthographic drawings provided by surveyor



status	For Planning		
revisions			
<div><div><div>Mobile Studio Art + Architecture</div><div>e: info@theMobileStudio.co.uk w: www.theMobileStudio.co.uk m: +44 7879 401592</div></div><div><div>M S</div><div>MOBILE STUDIO</div><div>ART + ARCHITECTURE</div><div>ART + ARCHITECTURE</div></div></div>			
job Residential Refurbishment + Extension			
address 32 Ferncroft Ave, London NW3 7PE			
dwg title Existing 2F Plan			
scale 1:100 @A3 date MARCH 2015			
FER		006	
job reference		drawing number	
		revision	

Notes:

1. Do not scale from this drawing.

2. All dimensions to be checked on site by contractor and such dimensions to be his responsibility.

3. Report all drawing errors and omissions to the architect.

4. Drawing to be read in conjunction with all other relevant drawings and specifications by all design disciplines. The contractor must ensure he has copies of all such documents.

© Mobile Studio

Notes:
1. Do not scale from this drawing.
2. All dimensions to be checked on site by contractor and such dimensions to be his responsibility.
3. Report all drawing errors and omissions to the architect.
4. Drawing to be read in conjunction with all other relevant drawings and specifications by all design disciplines. The contractor must ensure he has copies of all such documents.

Mobile Studio