


Front

Rear

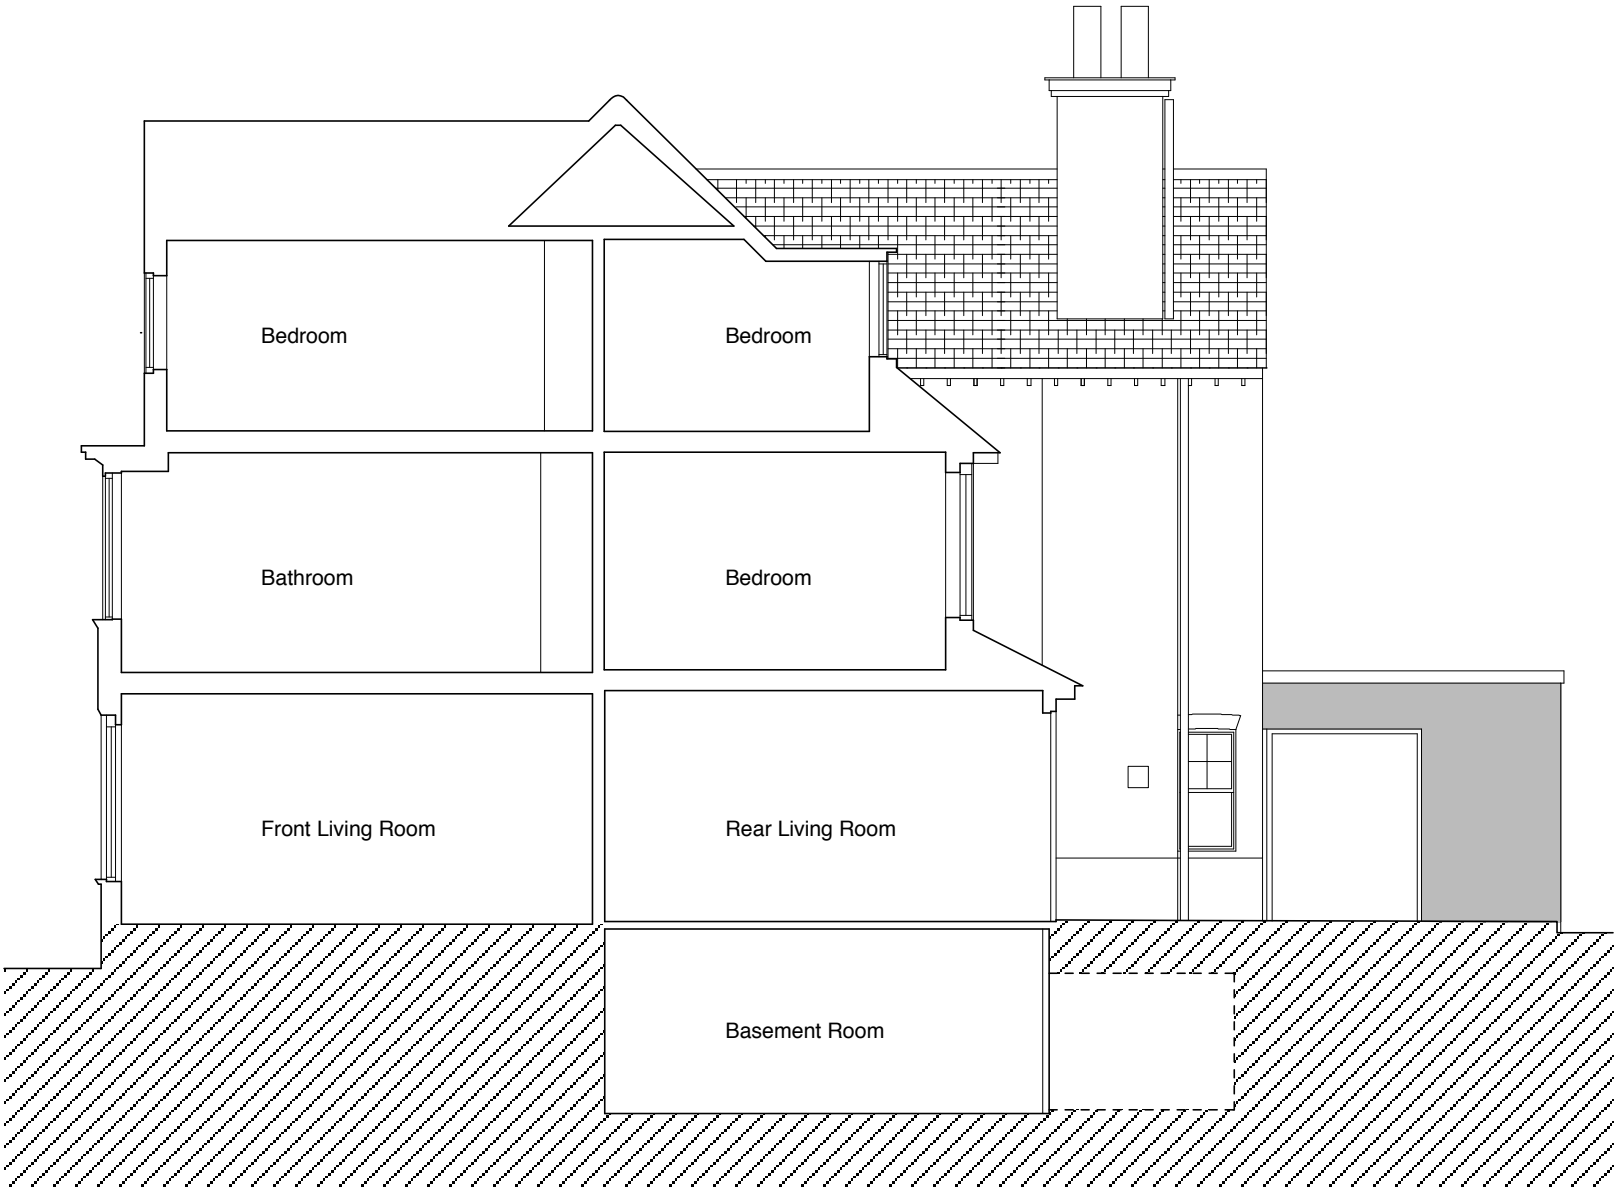

Existing Section AA (1:100)

NB: Existing orthographic drawings provided by surveyor

<div><div>012345m</div><div>Notes: 1. Do not scale from this drawing. 2. All dimensions to be checked on site by contractor and such dimensions to be his responsibility. 3. Report all drawing errors and omissions to the architect. 4. Drawing to be read in conjunction with all other relevant drawings and specifications by all design disciplines. The contractor must ensure he has copies of all such documents.</div><div>Mobile Studio</div></div>	<div><div>status</div><div>For Planning</div></div> <div>revisions</div>	<div><div><div>Mobile Studio Art + Architecture</div><div>e: info@theMobileStudio.co.uk w: www.theMobileStudio.co.uk m: +44 7879 401592</div></div><div><div>M S</div><div>MOBILE STUDIO</div><div>ART ARCHITECTURE</div></div></div>
	job Residential Refurbishment + Extension	
	address 32 Ferncroft Ave, London NW3 7PE	
	dwg title Existing Section AA	
	scale 1:100 @A3 date MARCH 2015	
	FER job reference	011 drawing number