
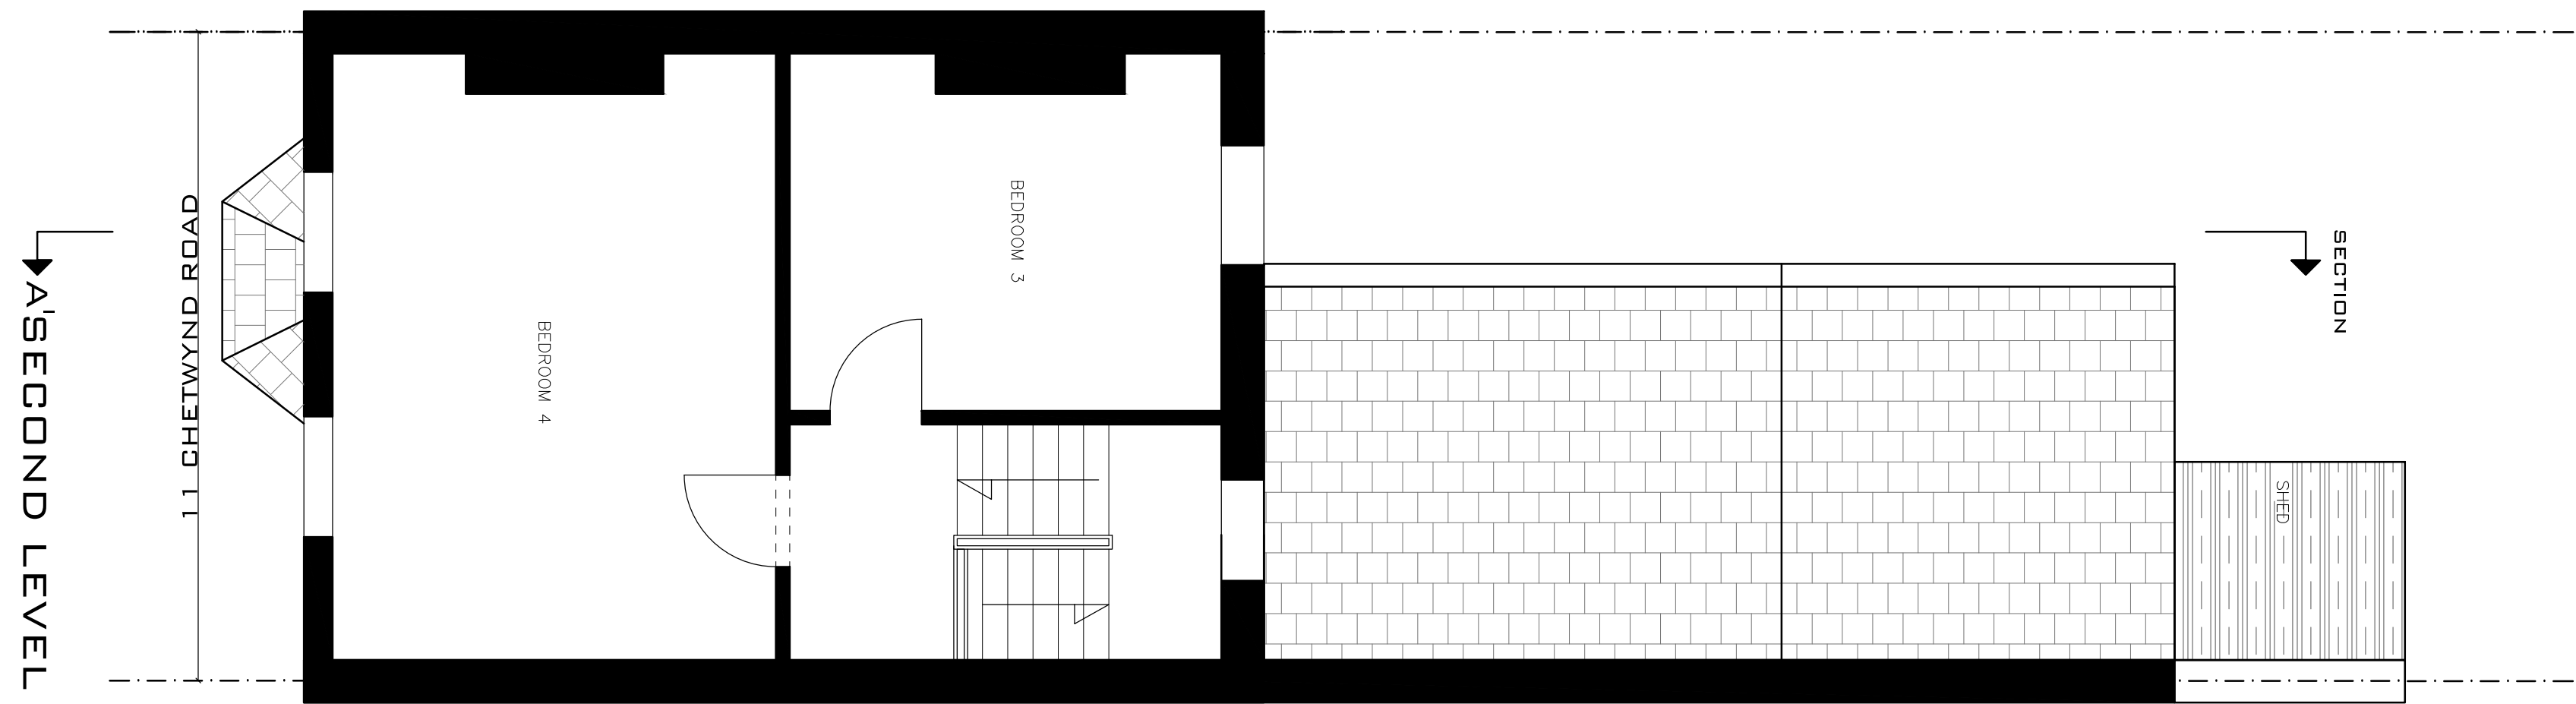


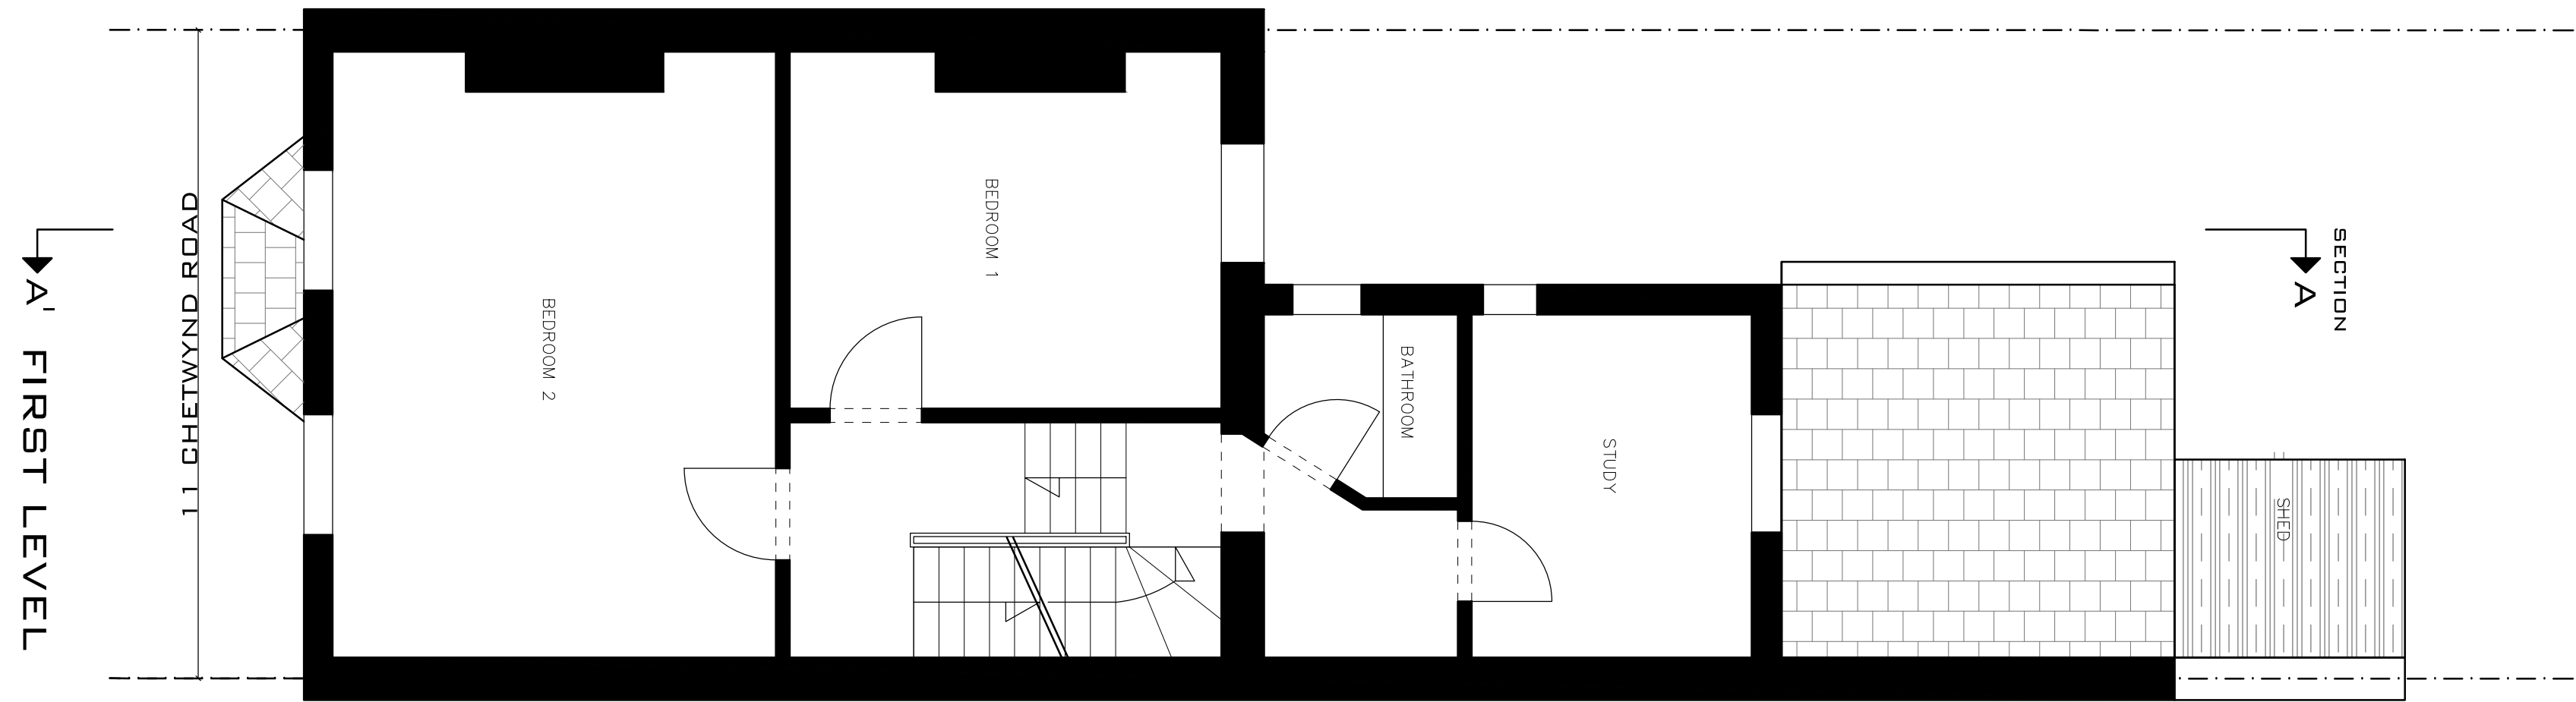

EXISTING | 11 CHETWYND ROAD NW5 1BX

DRAWING NUMBER : PA-04

DRAWING DESCRIPTION : EXISTING 1ST & 2ND FLOORS

Status : PLANNING | Date : 22/04/2015 | Scale : 1:50 @ A1, 1:100 @ A3