


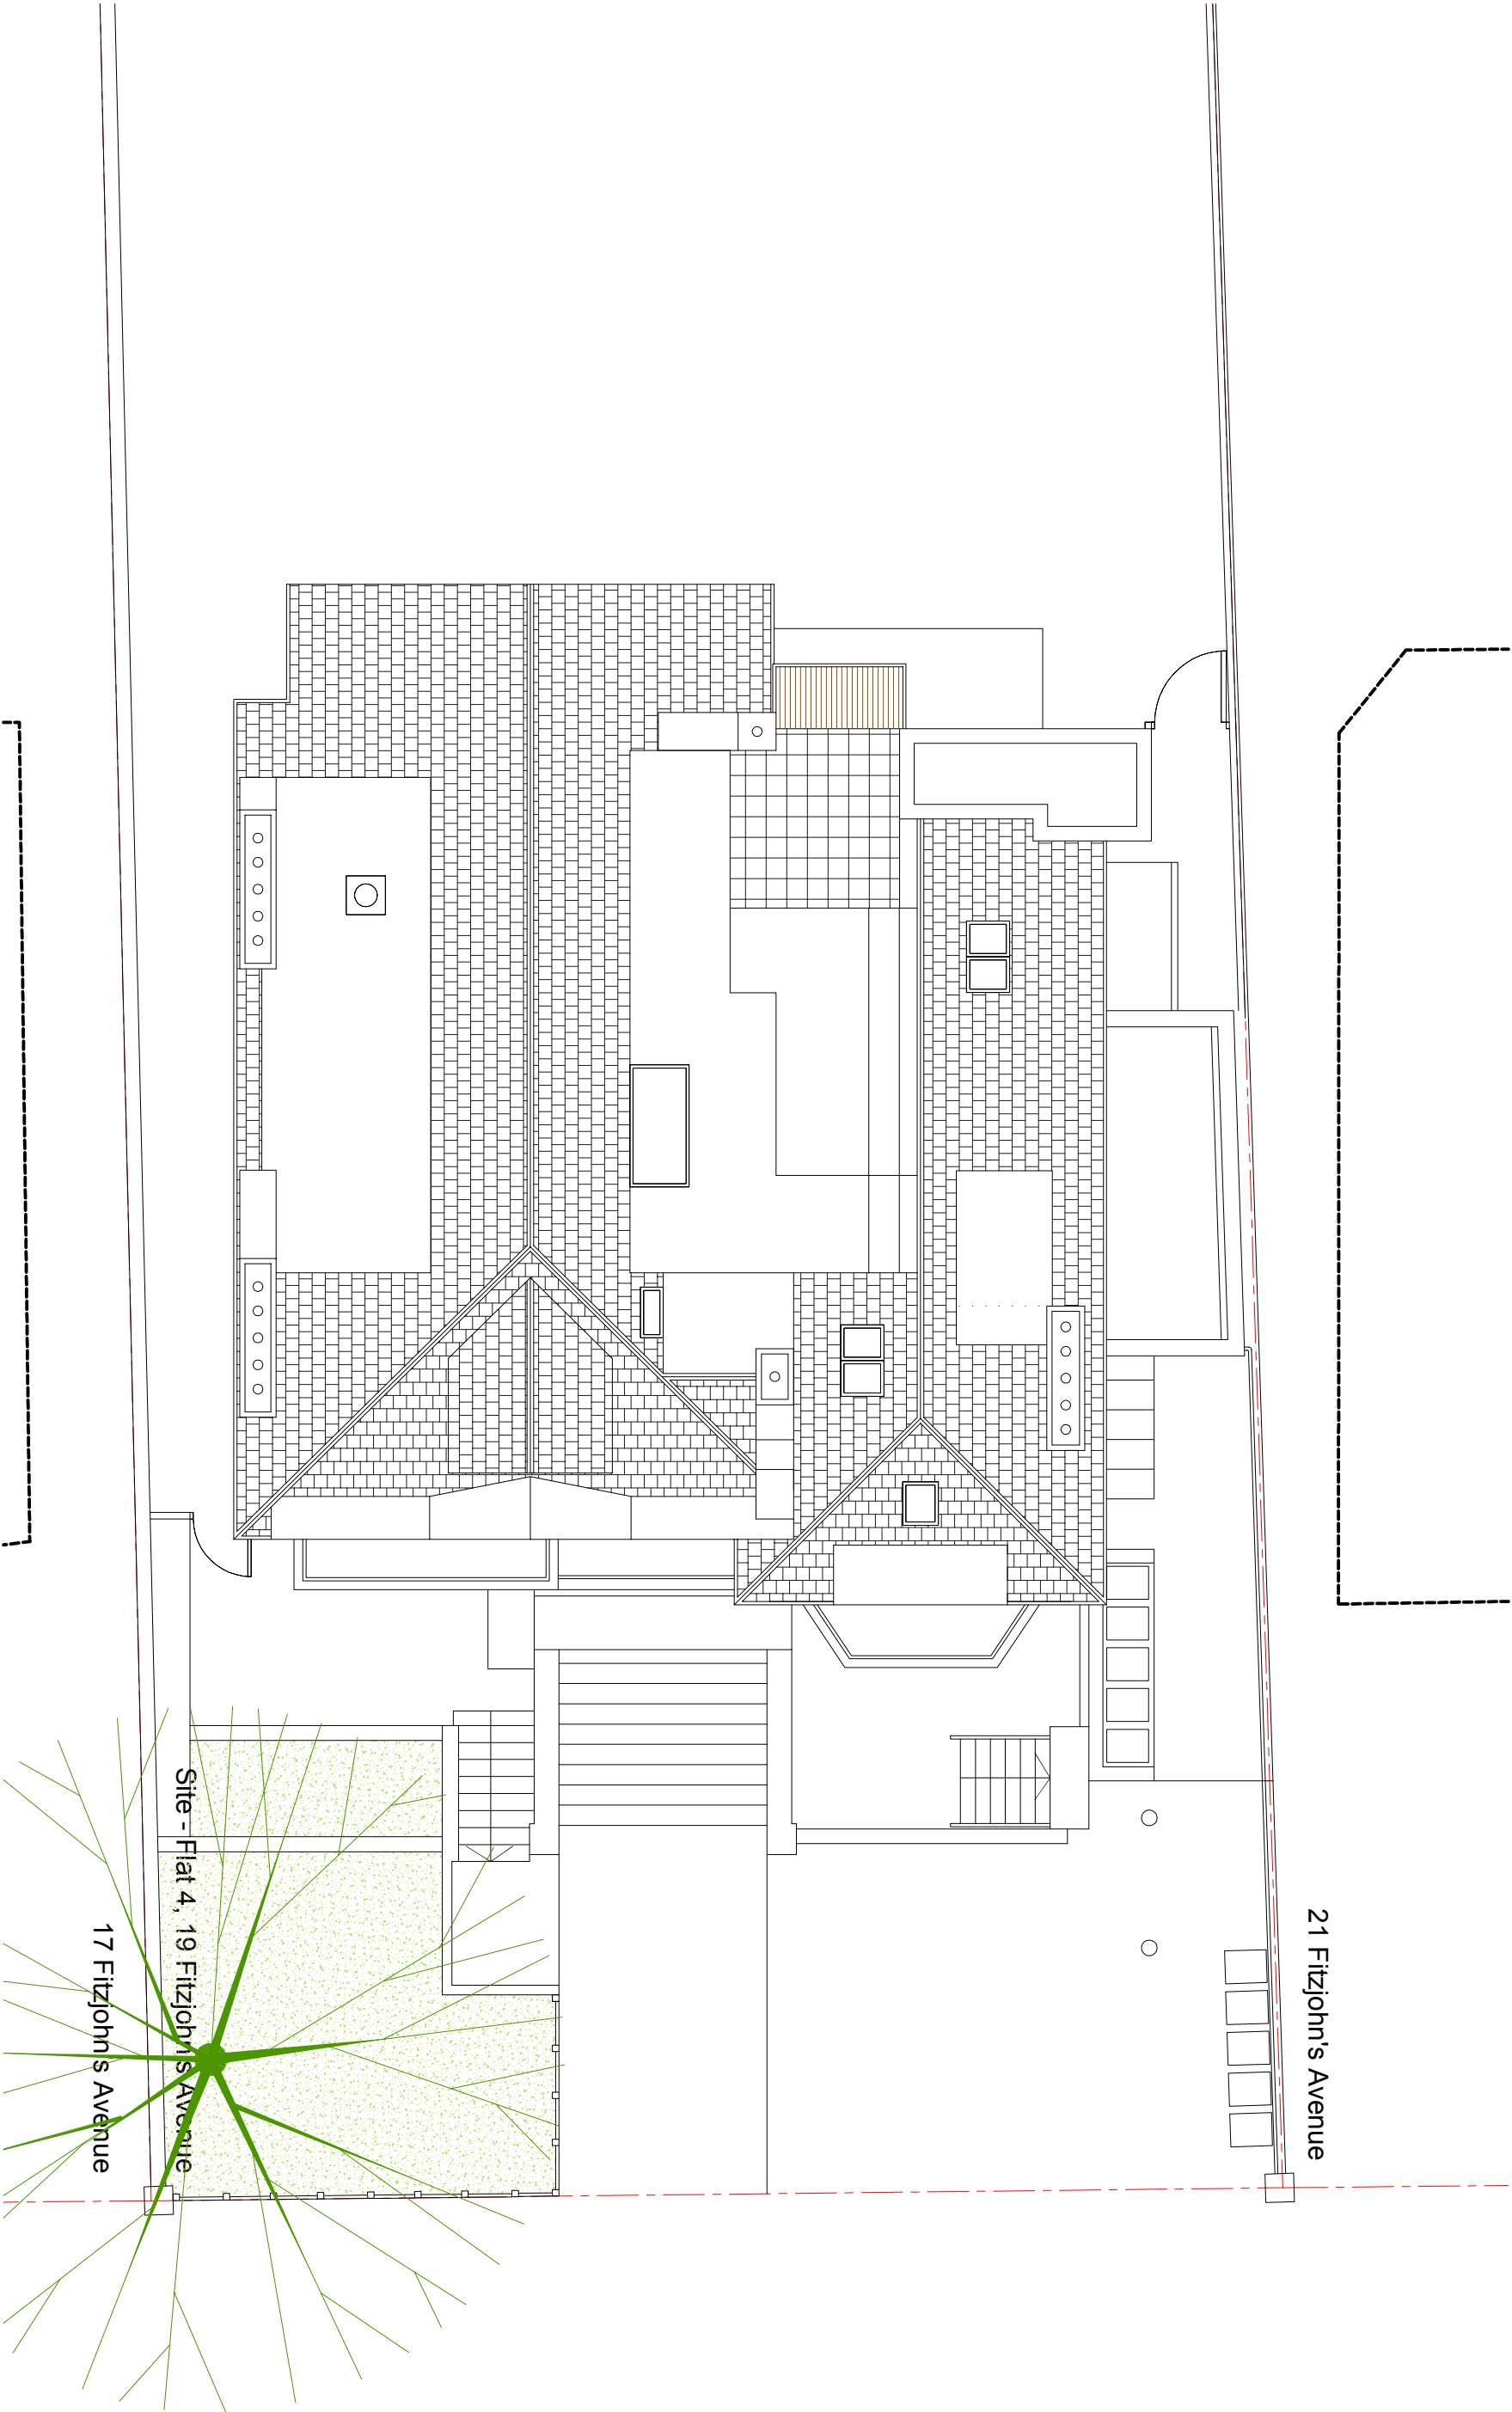

NOTE: Existing plan, section and elevation information are deduced from a combination of local survey, photographs and data from archive record drawings and drawings provided by others. Neighbouring properties are indicative only. All dimensions to be verified on site.

PLANNING

Project				
Flat 1, 19 Fitzjohn's Avenue				
Title				
Existing (Consented) Roof Plan				
Scale	1:100 @ A3	Author	YH	Drawn No.
Date	28.04.15	Job No.	208	Rev.
003.110				PL1