


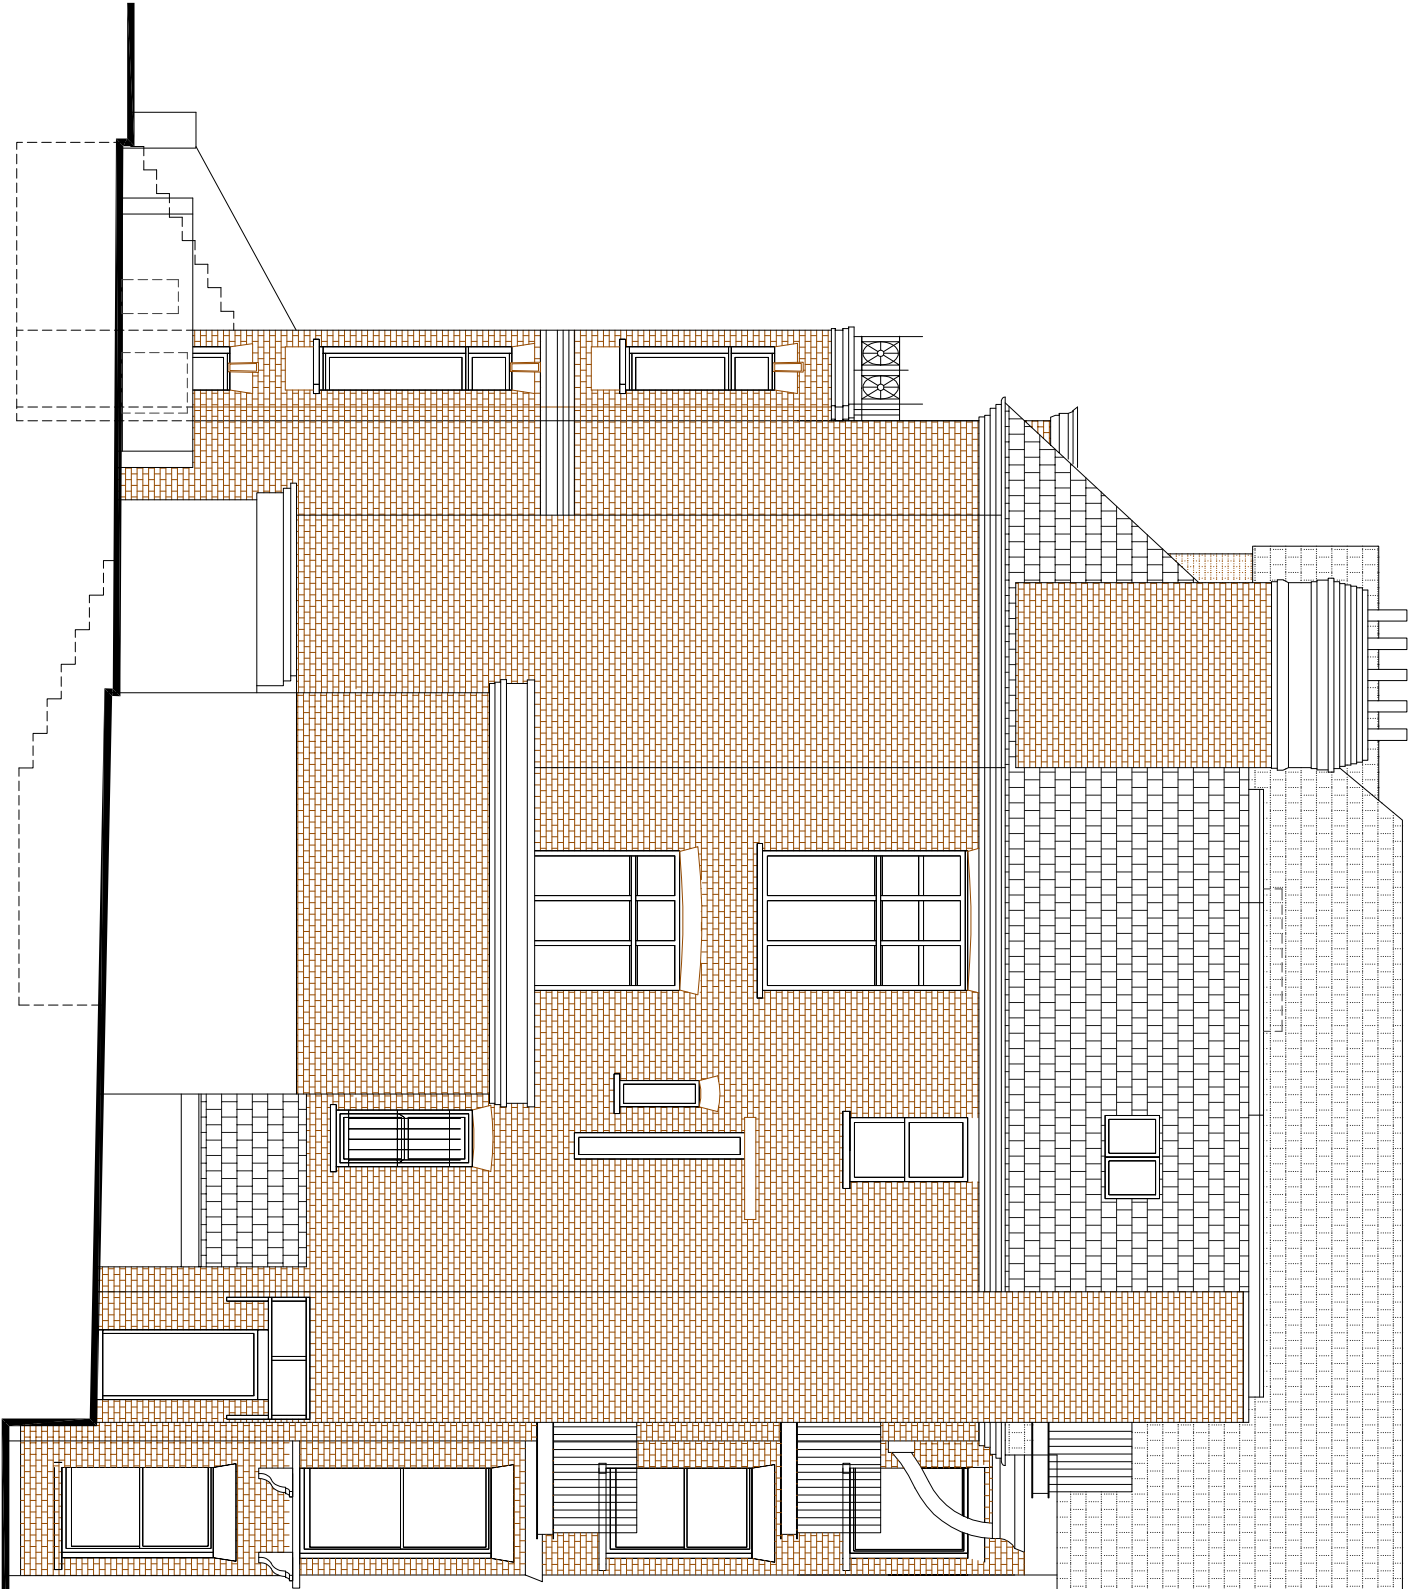

NOTE: Existing plan, section and elevation information are deduced from a combination of local survey, photographs and data from archive record drawings. Neighbouring properties are indicative only. All dimensions to be verified on site.

PLANNING

Project Flat 1, 19 Fitzjohns Avenue

SHINZ

Title Existing (Consented) Side Elevation

scale	author	drawing no.	rev.
1:100 @ A3	YH	003.310	PL1
date	job no.		
28.04.15	208		