




EXISTING SECTION C

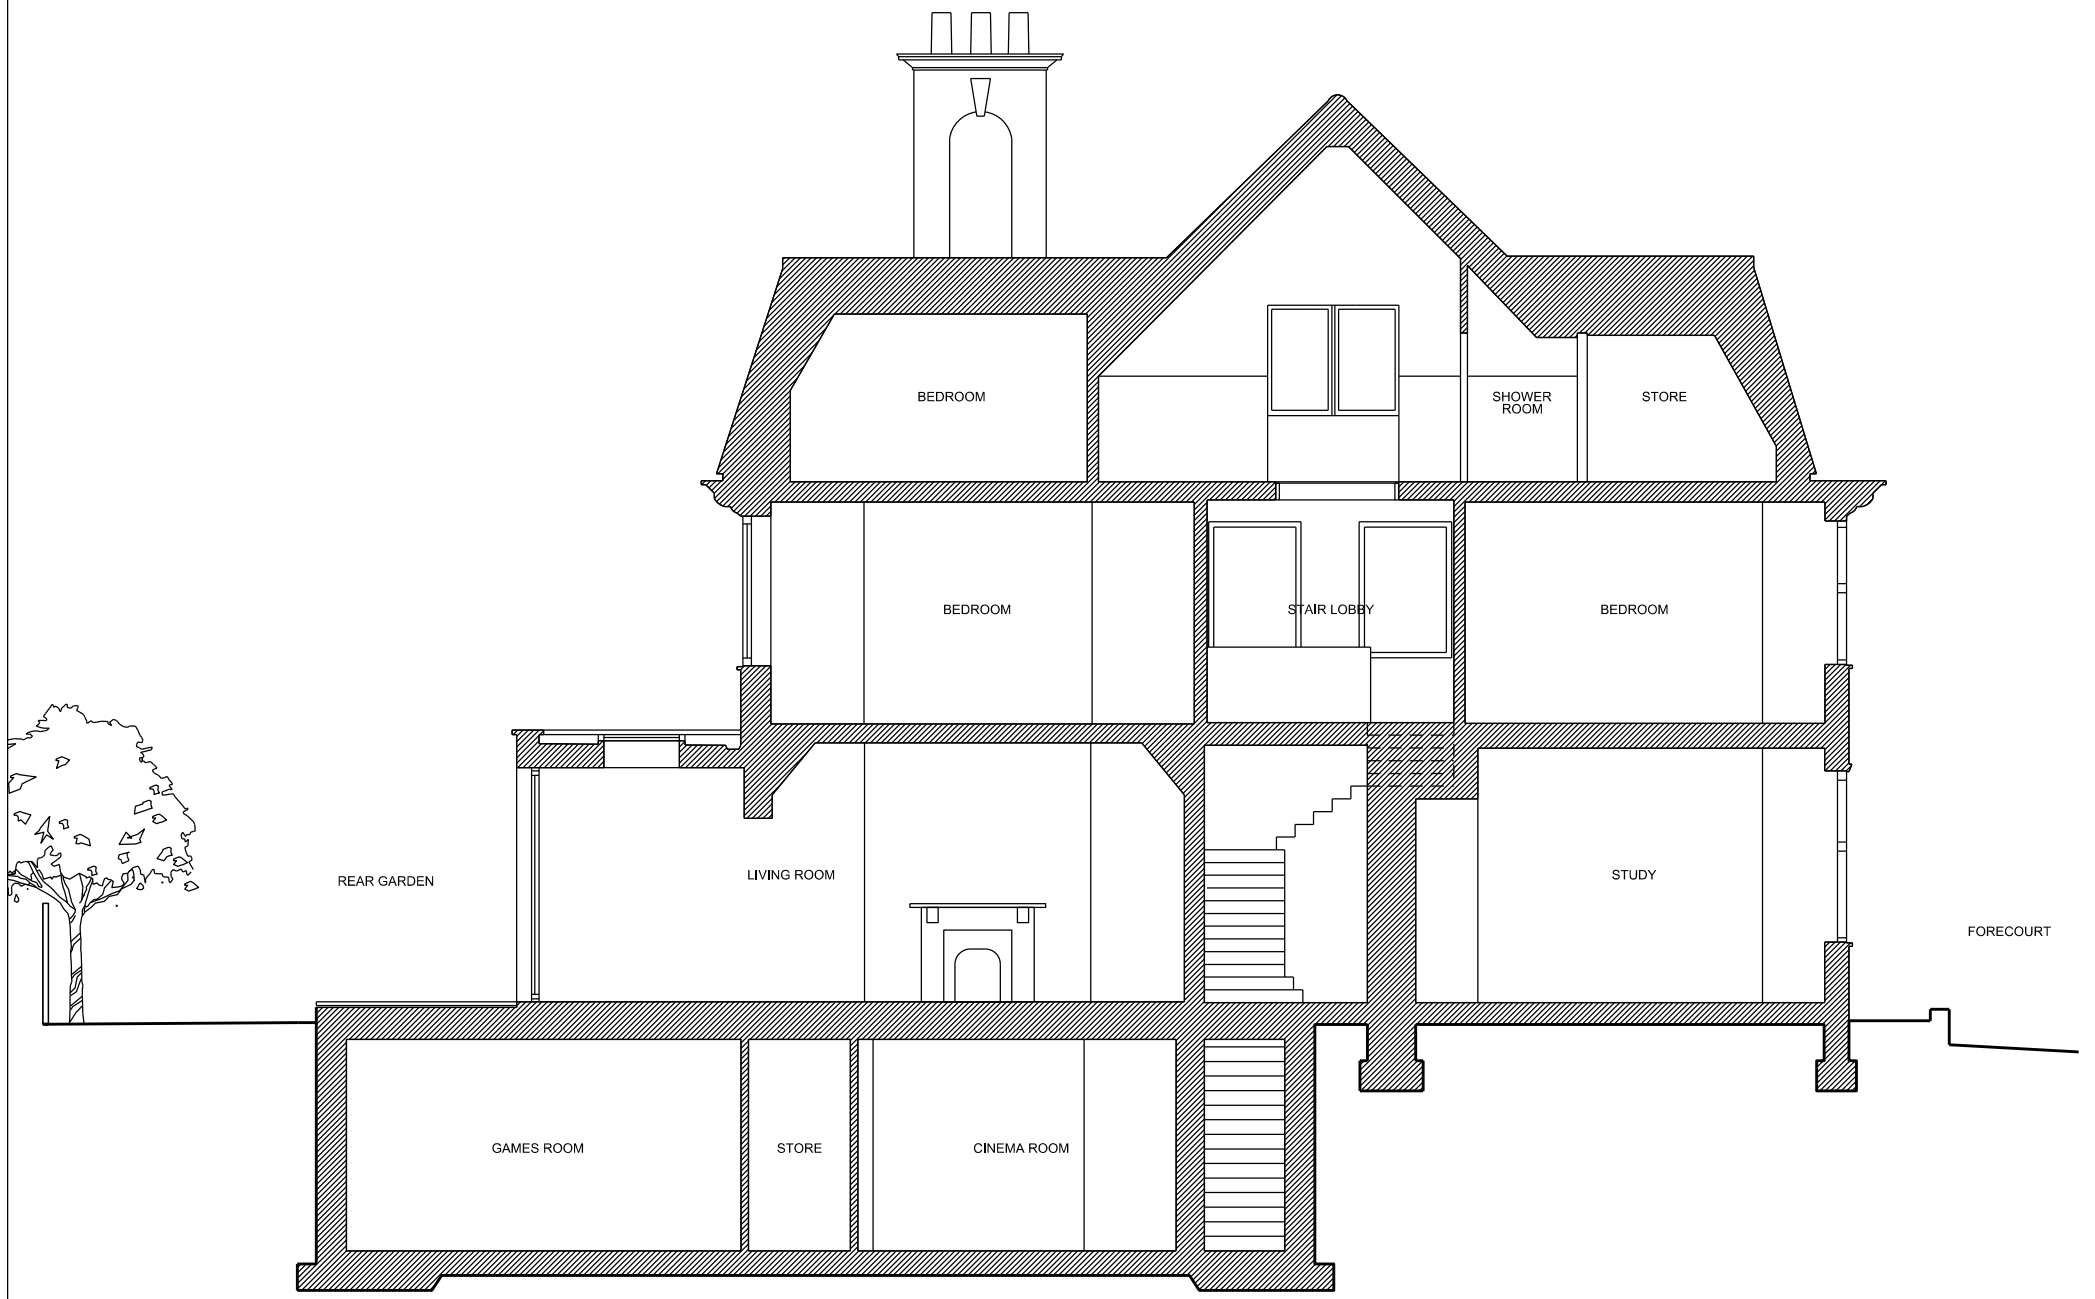

PROPOSED SECTION C

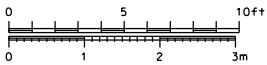

FORMWORK ARCHITECTS LTD				Revisions:		Drawing Status:		Project: 48 ELSWORTHY ROAD, NW3	
47 St. John's Wood High Street London NW8 7NJ				A	06/03/12	REVISED SCHEME	G		
tel. 020 7722 7069				B			H		
www.formwork.uk.com				C			J		
 Do not scale from this drawing. Resolve discrepancies prior to construction. If in doubt ASK This drawing is COPYRIGHT				D			K		
				E			L		
				F			M		
						Preliminary for Approval		Title: EXISTING AND PROPOSED SECTIONS C	
						Design Approved by Client		Scale: 1:50 @ A1 & 1:100 @ A3	
						Planning Drawing 07/03/12		Date: 12/01/12	
						Tender Drawing		Drawing Number: 400 / L / 13	
						Construction Drawing		A	