



**INTERNALLY ILLUMINATED FASCIA SIGN**  
Featuring aluminium panel finish RAL 3004 with backed acrylic letters and vinyl outline

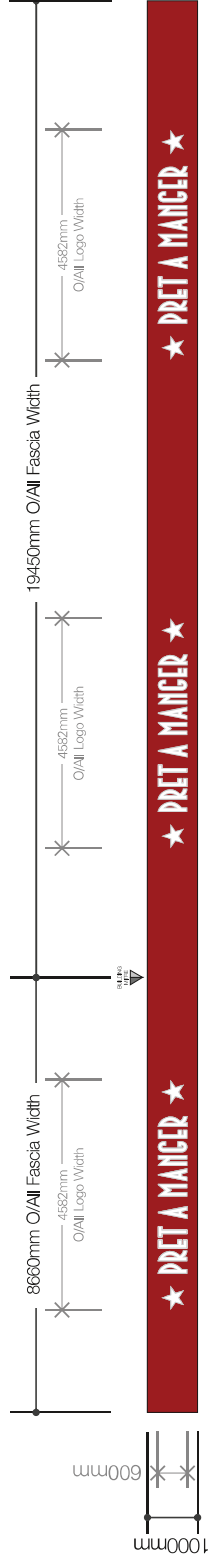

Client:

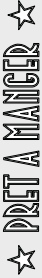


Address:  
EUSTON TOWER,  
286 EUSTON TOWER,  
LONDON  
NW1 3DP  
Date: 23/03/15  
Scale: 1:100@A3

Drawn By: **GEORGE WALLER**  
Drawing Number: **100149**  
Rev: **A**

Revision Notes:

|                       |          |
|-----------------------|----------|
| Note:                 | Date:    |
| REV A) LAYOUT REVISED | 24/03/15 |
| GW                    |          |


Document Issue

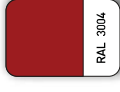

! FINING DETAILS SUBJECT TO FULL SITE SURVEY

! CONSTRUCTION TBC

! ACCESS ISSUES

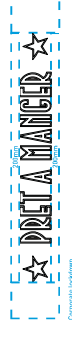

BLAZE STANDARD PAINT FINISH IS 60% SEMI GLOSS. CLIENT TO ADVISE PRIOR TO APPROVAL IF ANY SPECIAL FINISHES ARE REQUIRED.



THIS COPYRIGHT OF THIS DRAWING IS OWNED BY BLAZE SIGN LIMITED AND IS NOT TO BE REPRODUCED OR USED FOR ANY OTHER PURPOSES OR TO BE USED FOR OTHER PERSONS OR TO BE USED FOR MANUFACTURING PURPOSES WITHOUT PERMISSION.

Existing Elevation



Proposed Elevation





Construction detail / Section view

