

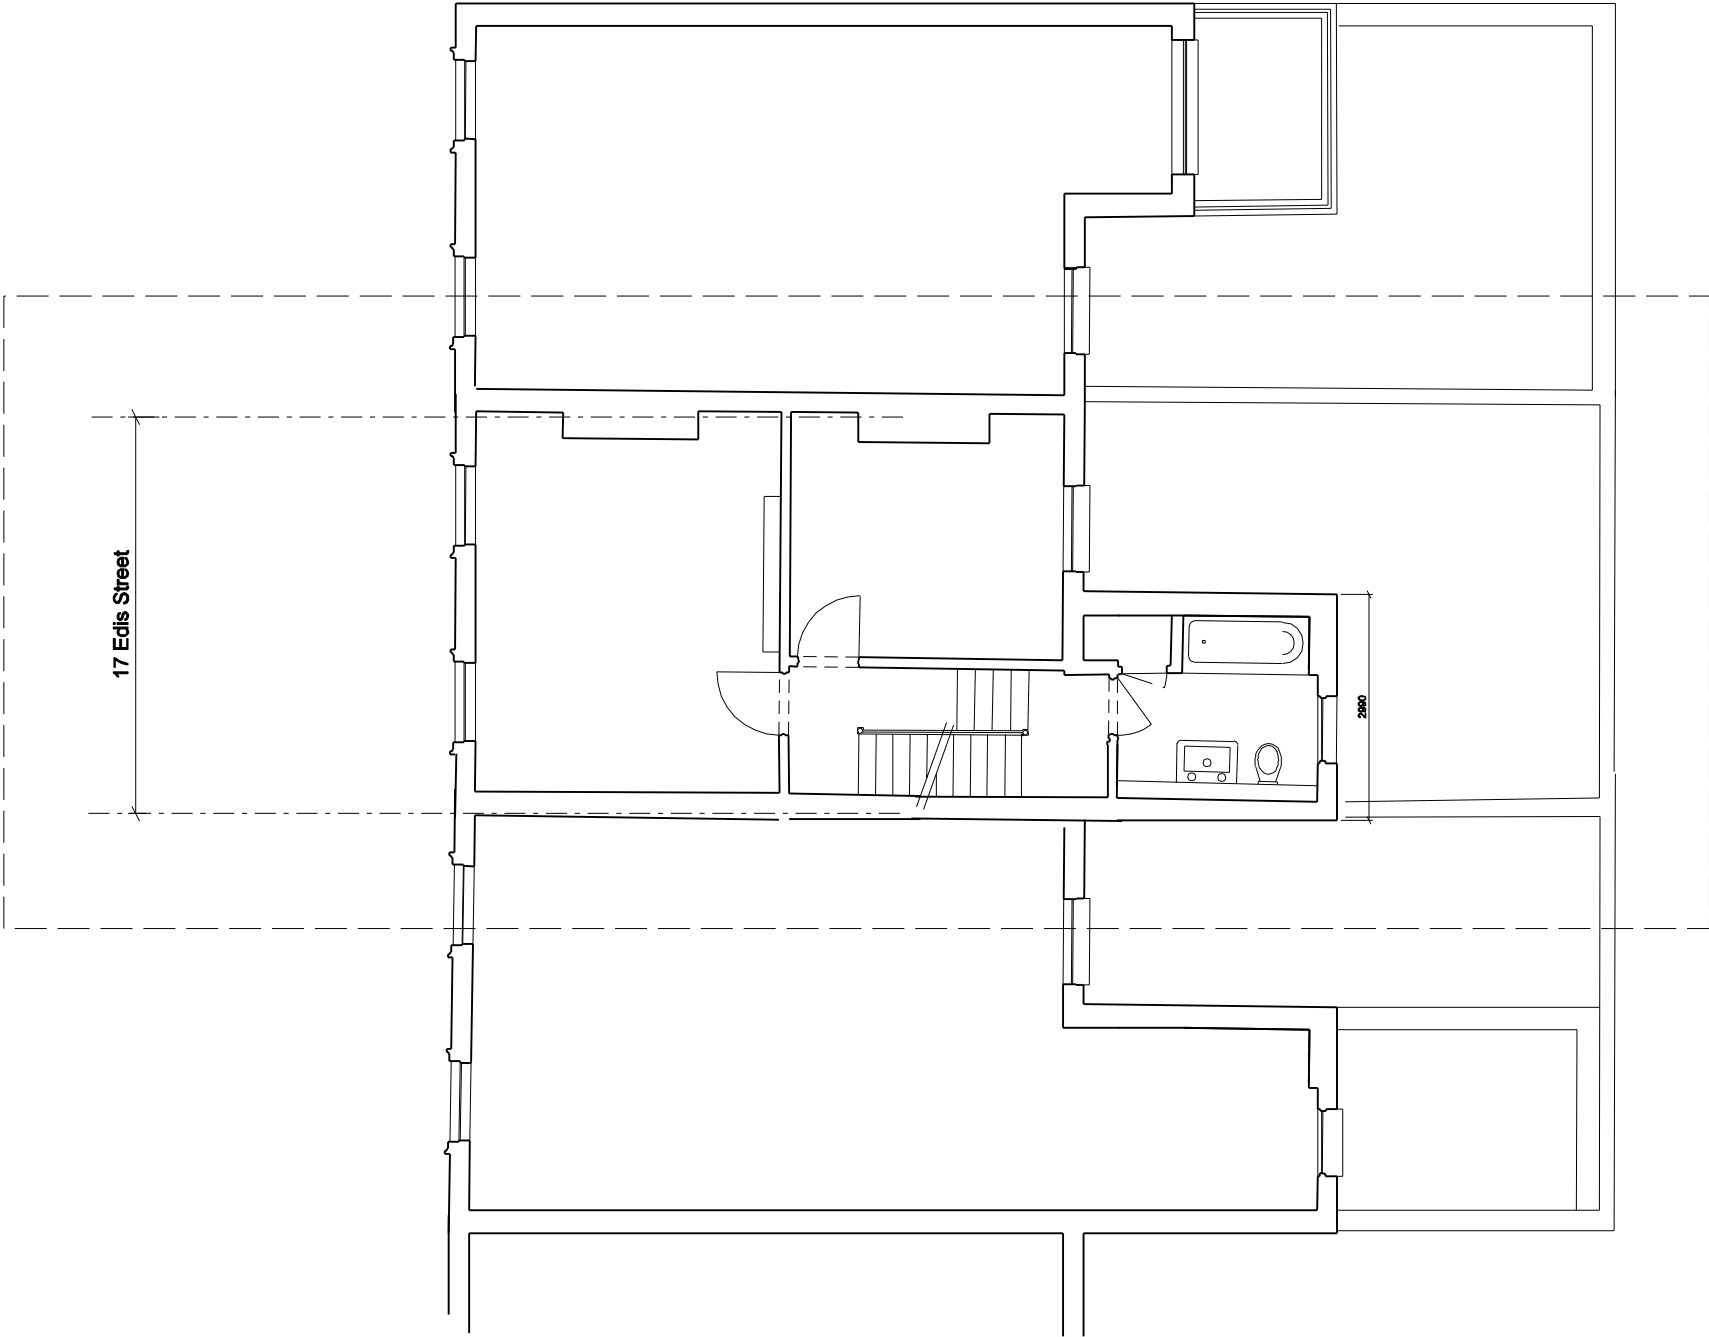


notes

The ownership of the copyright of this drawing is retained by the architect whose consent must be obtained before any use or reproduction of the drawing or part thereof can be made. This drawing should be read in conjunction with all other relevant documentation

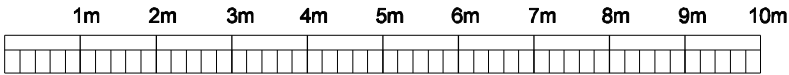

Existing First Floor

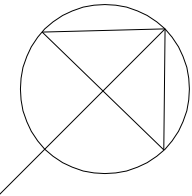

/ 27.04.2015 Planning
rev date amendment
project 17 Edis Street

scale
1:100 @ A3

drawing
Existing First Floor

drawing no
PL - 102

Paul+O Architects Ltd

unit 8, 73 maygrove road
west hampstead
london nw6 2eg
t/f +44 020 7604 3818
www.paul-o-architects.com