



## EXISTING

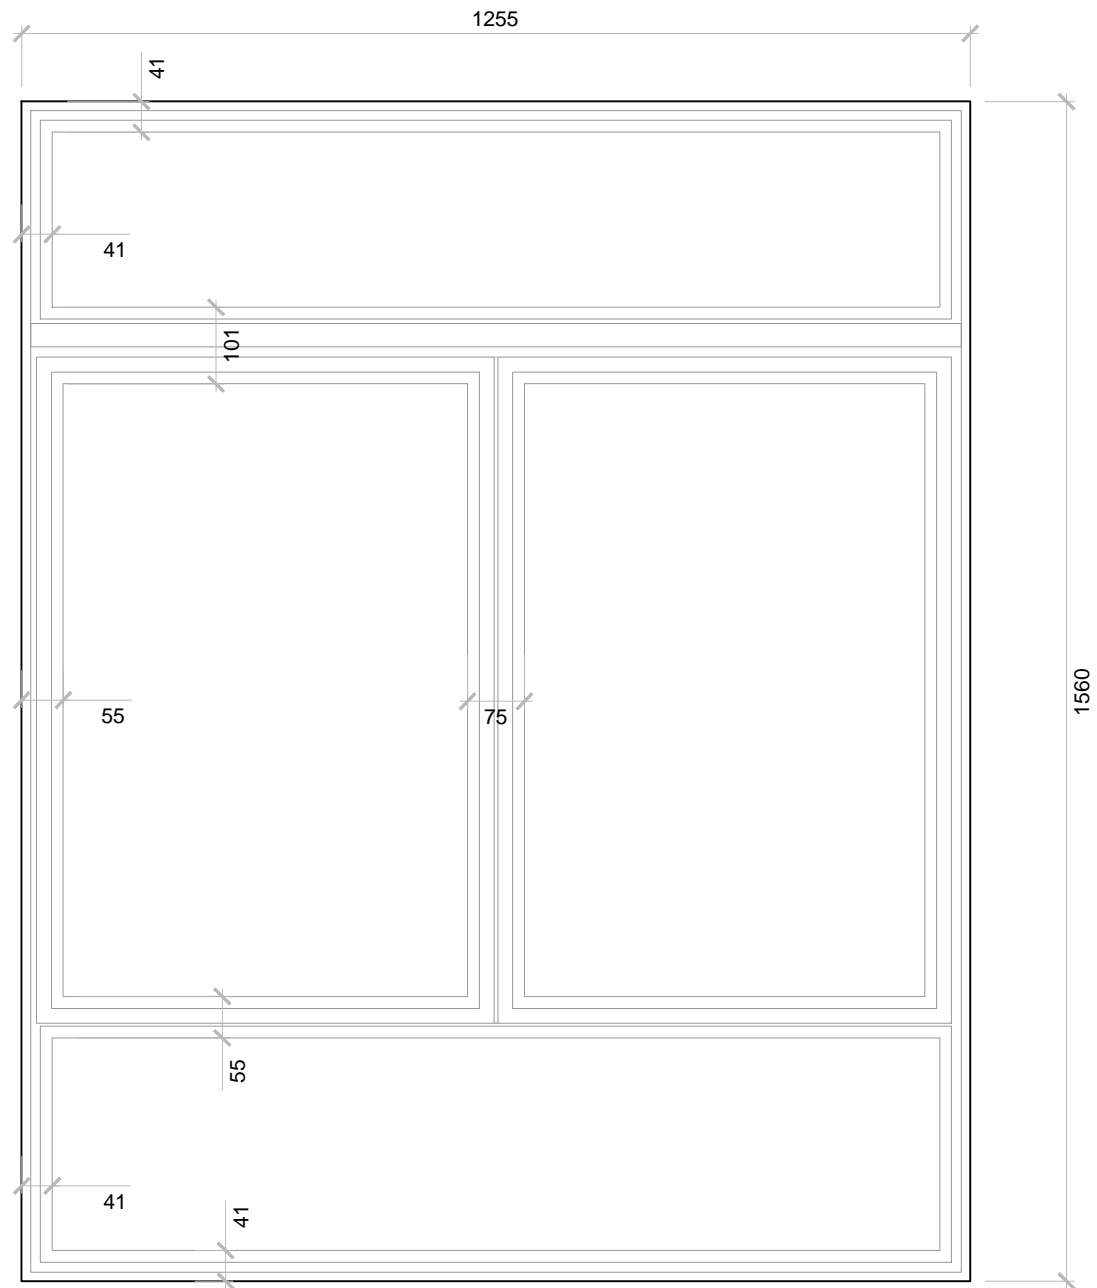

1 TYPICAL EXISTING WINDOW  
Scale: 1:10 @ A3

Existing painted steel crittall windows  
- gloss white

## PROPOSED

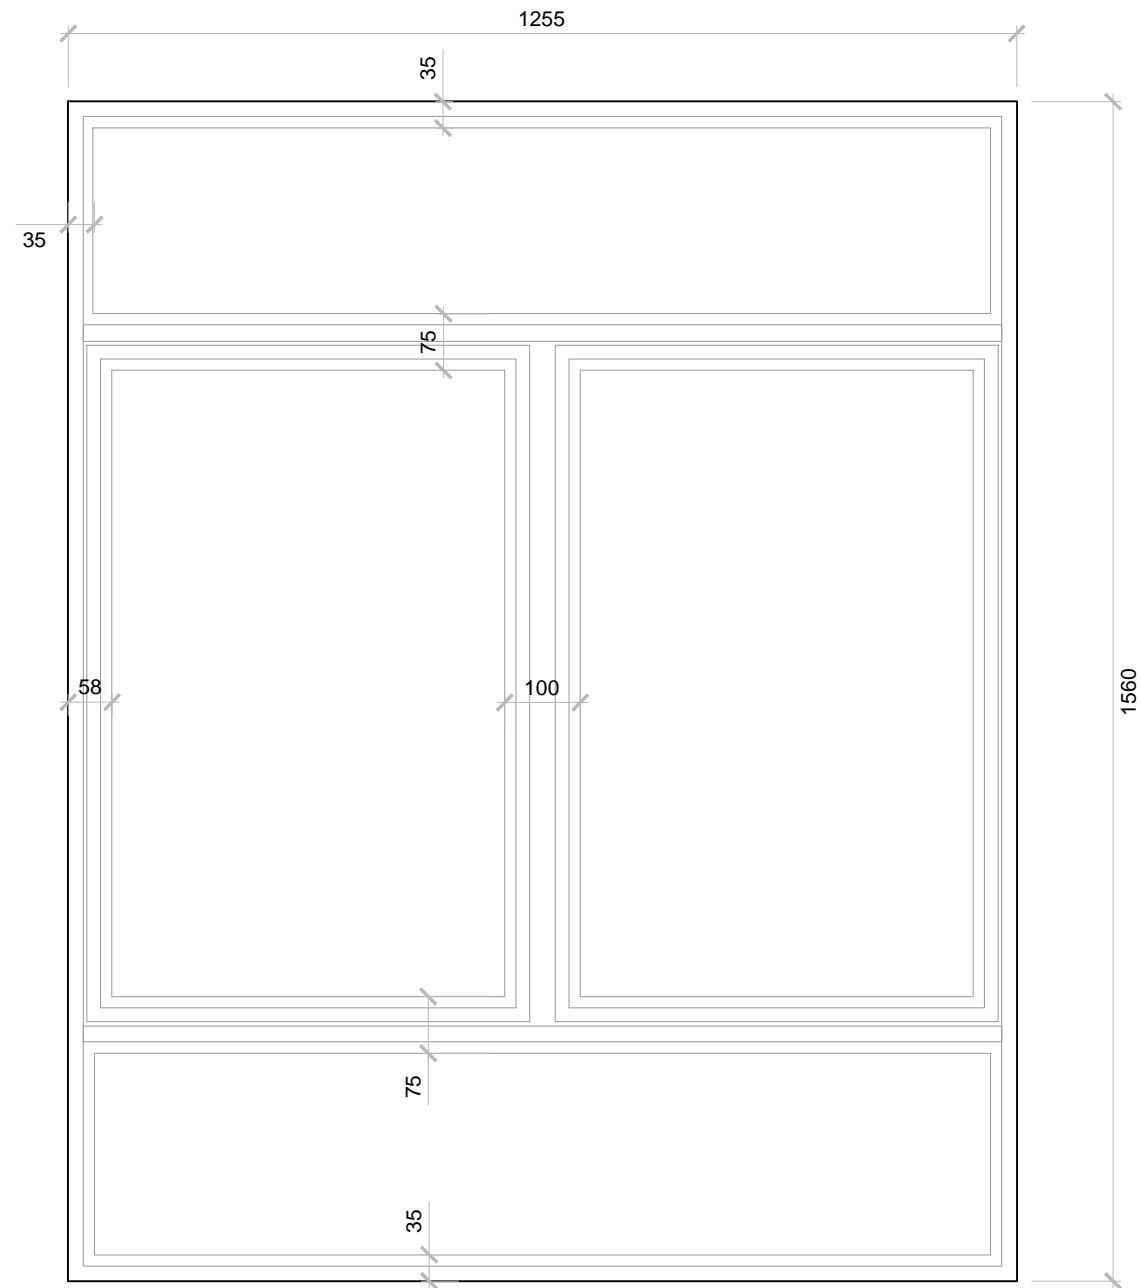

1 TYPICAL PROPOSED WINDOW  
Scale: 1:10 @ A3

Proposed powder coated aluminium  
double glazed window - gloss white

00	dd.mm.yy	Int
rev	amendments	date by



55 Kingstown Street  
London NW1 8JP  
T +44 (0) 20 7436 1133  
W ipa-architects.com

Project  
**PRESIDENT HOTEL**  
**45-60 GUILFORD ST**  
**LONDON**  
**WC1N 1DB**

Drawing Title  
**EXISTING WINDOW**  
**PROPOSED WINDOW**

Drawing Status	
<b>PLANNING</b>	
Date	Drawn by
27.04.2015	RVW
Scale	
A3 @ 1:10	-/---
Drawing No.	Rev
14E1.AS.400	00
Cad File	
14E1.LO.001	
© IPA Architects: All rights reserved.	