

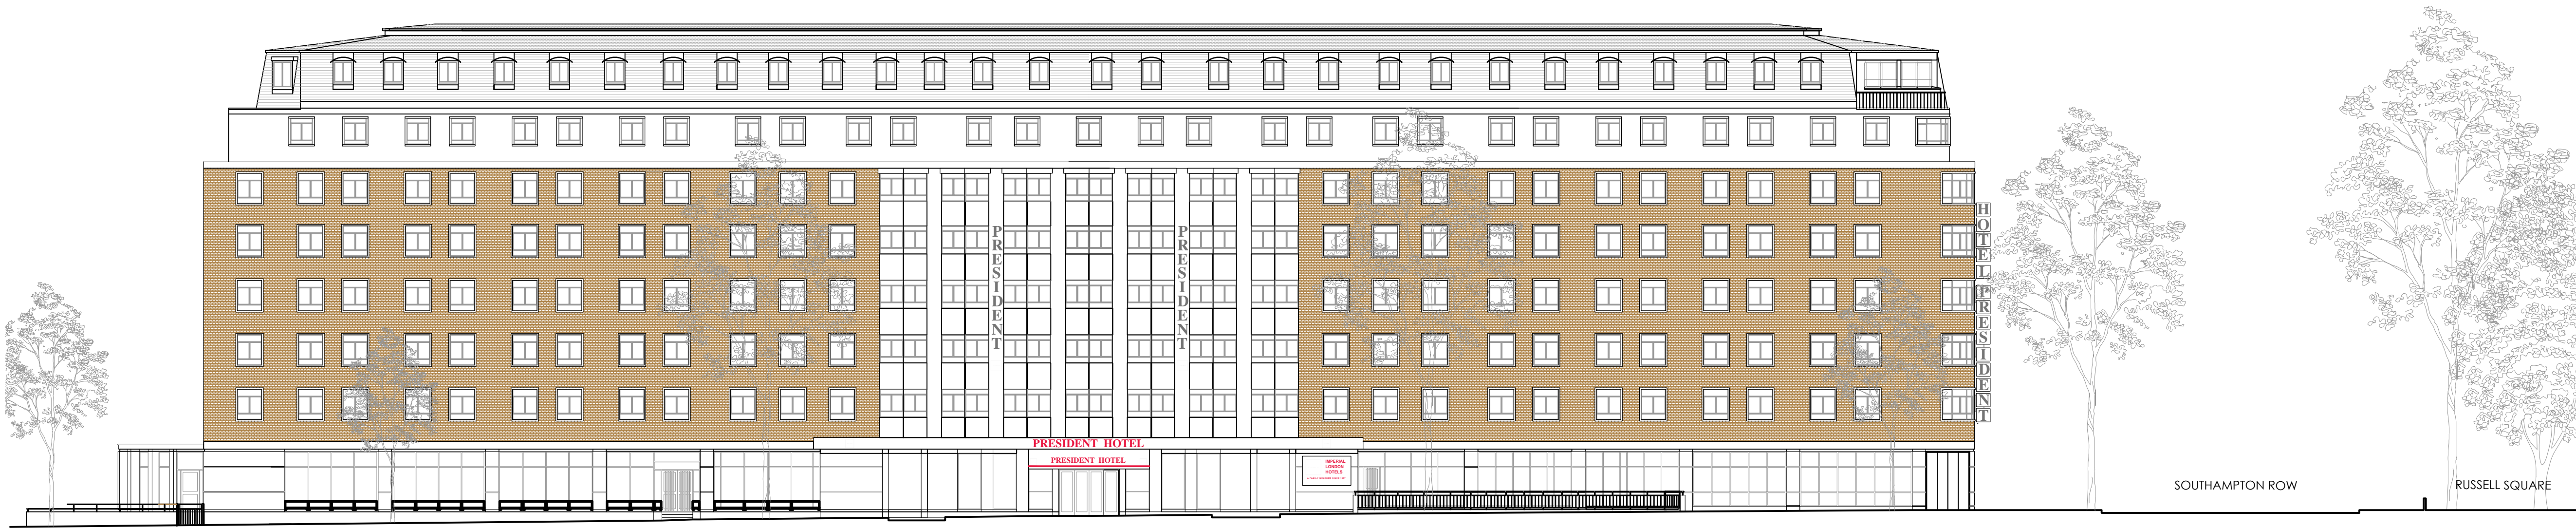


EXISTING

This drawing must not be reproduced without permission.
Do not scale from drawing.
Contractor to check all dimensions on site.
Report discrepancies to the architect.

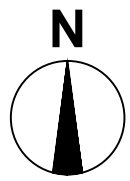


1 ELEVATION - TO GUILFORD STREET
Scale: 1:200 @ A1

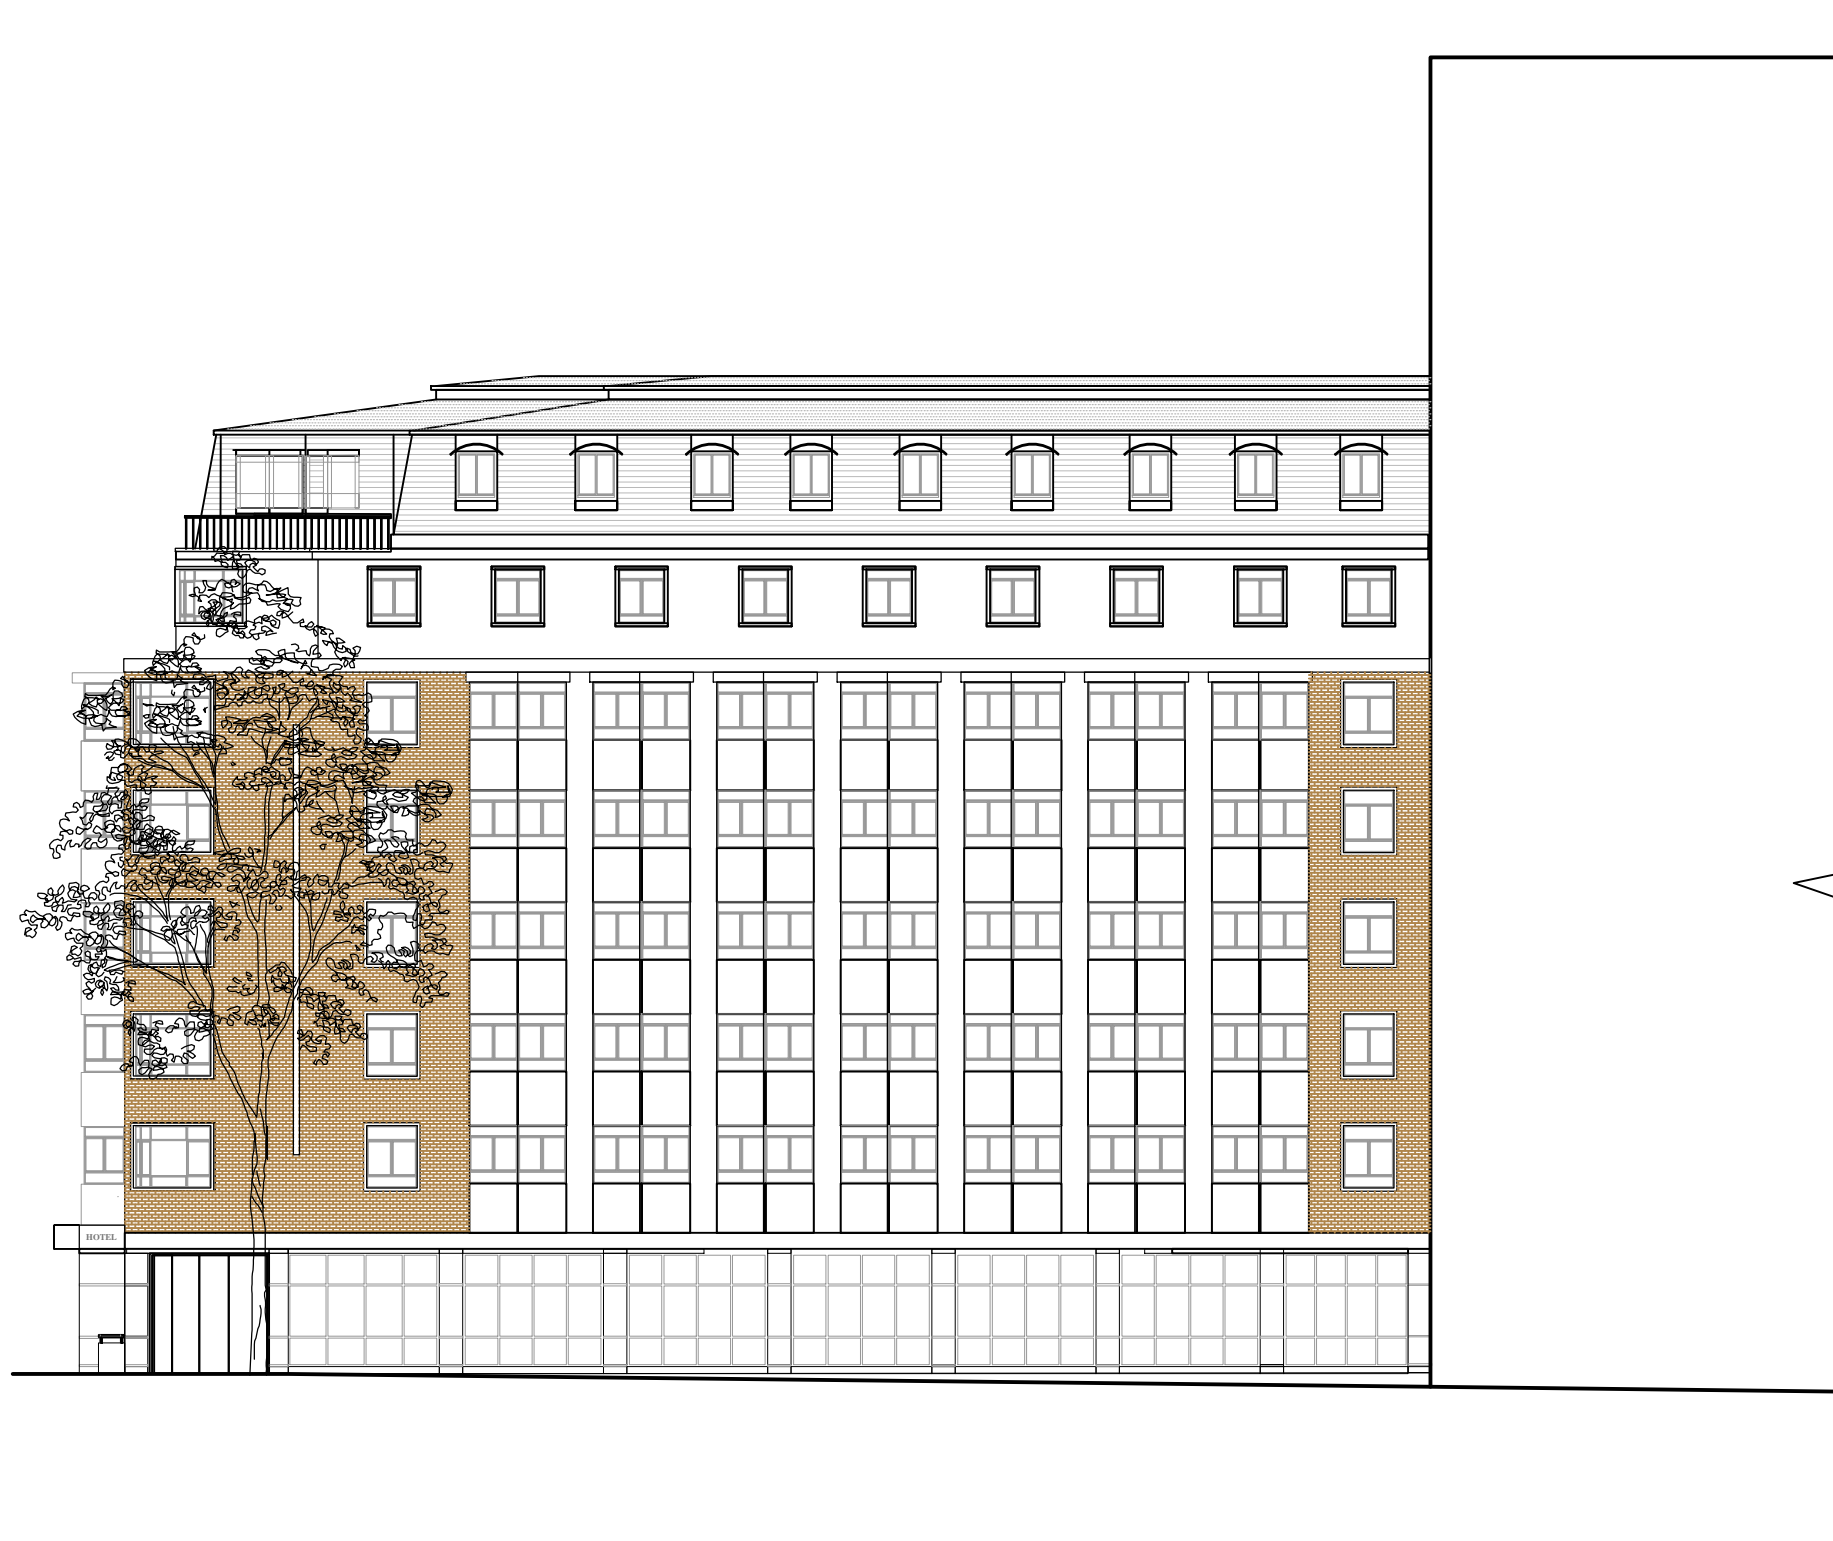

2 ELEVATION - TO RUSSELL SQUARE
Scale: 1:200 @ A1



3 ELEVATION - TO QUEEN SQUARE
Scale: 1:200 @ A1

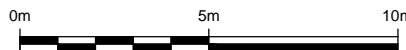

00	Planning	17.11.2014	RvW
rev	amendments	date	by

architects

ipa

55 Kingstown Street
London NW1 8JP
T + 44 (0) 20 7436 1133
W ipa-architects.com

Project
PRESIDENT HOTEL
50-60 GUILFORD STREET
LONDON
WC1N 1DB

Drawing Title
ELEVATIONS EXISTING

Drawing Status			
PLANNING			
Date	Drawn by		
30.10.2014	RvW		
Scale			
A1 @ 1:200	A3 @ 1:400		
Drawing No.	Rev		
14E1.EX.200			00
Cad File			
14E1.EX.001			
© IPA Architects. All rights reserved.			