

EXISTING

This drawing must not be reproduced without permission.
Do not scale from drawing.
Contractor to check all dimensions on site.
Report discrepancies to the architect.

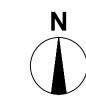

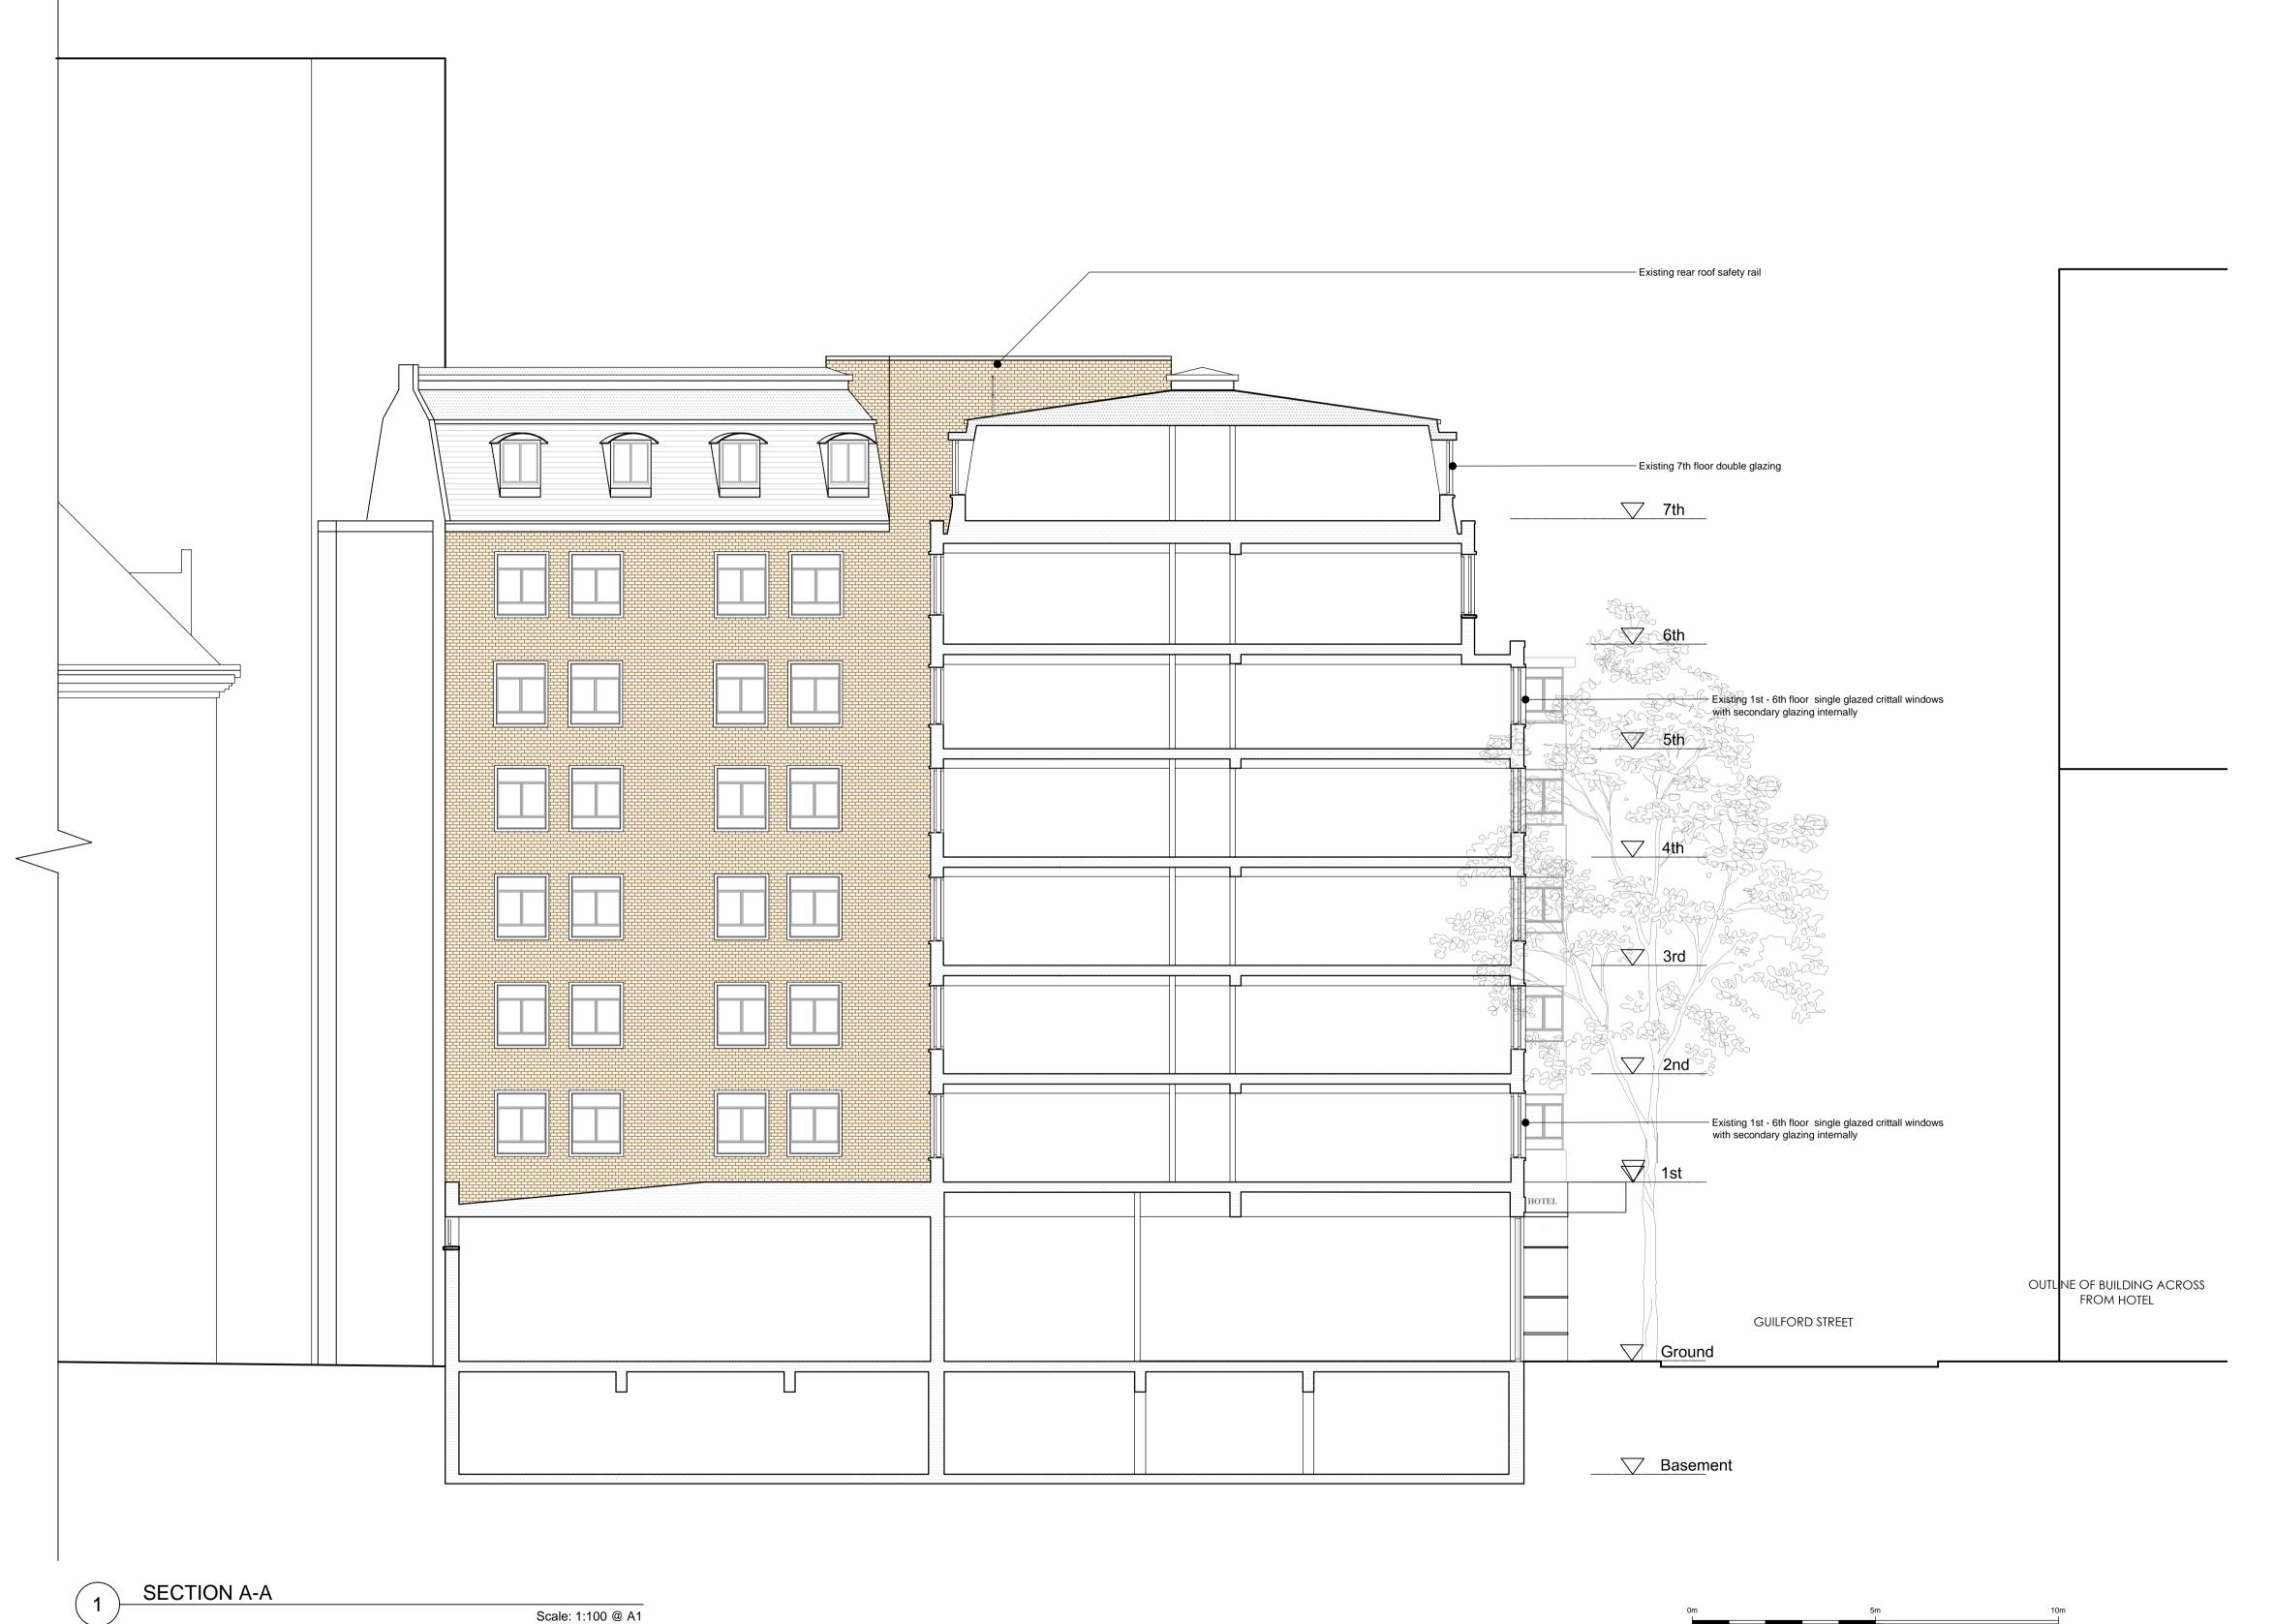

00 05.12.2014 RvW

* Planning

rev amendments date by

architects



55 Kingstown Street London NW1 8JP T + 44 (0) 20 7436 1133 W ipa-architects.com

Project

PRESIDENT HOTEL 50-60 GUILFORD STREET LONDON WC1N 1DB

Drawing Title

TYPICAL SECTION A-A EXISTING

Drawing Status

PLANNING

, ., .	•
Date	Drawn by
15.12.2014	‡ RvW
Scale	
A1 @ 1:200	A3 @ 1:400
Drawing No.	Rev
14E1.EX.201	00
Cad File	
14E1.EX.001	

© IPA Architects: All rights reserved.