
PROPOSED

This drawing must not be reproduced without permission.
Do not scale from drawing.
Contractor to check all dimensions on site.
Report discrepancies to the architect.

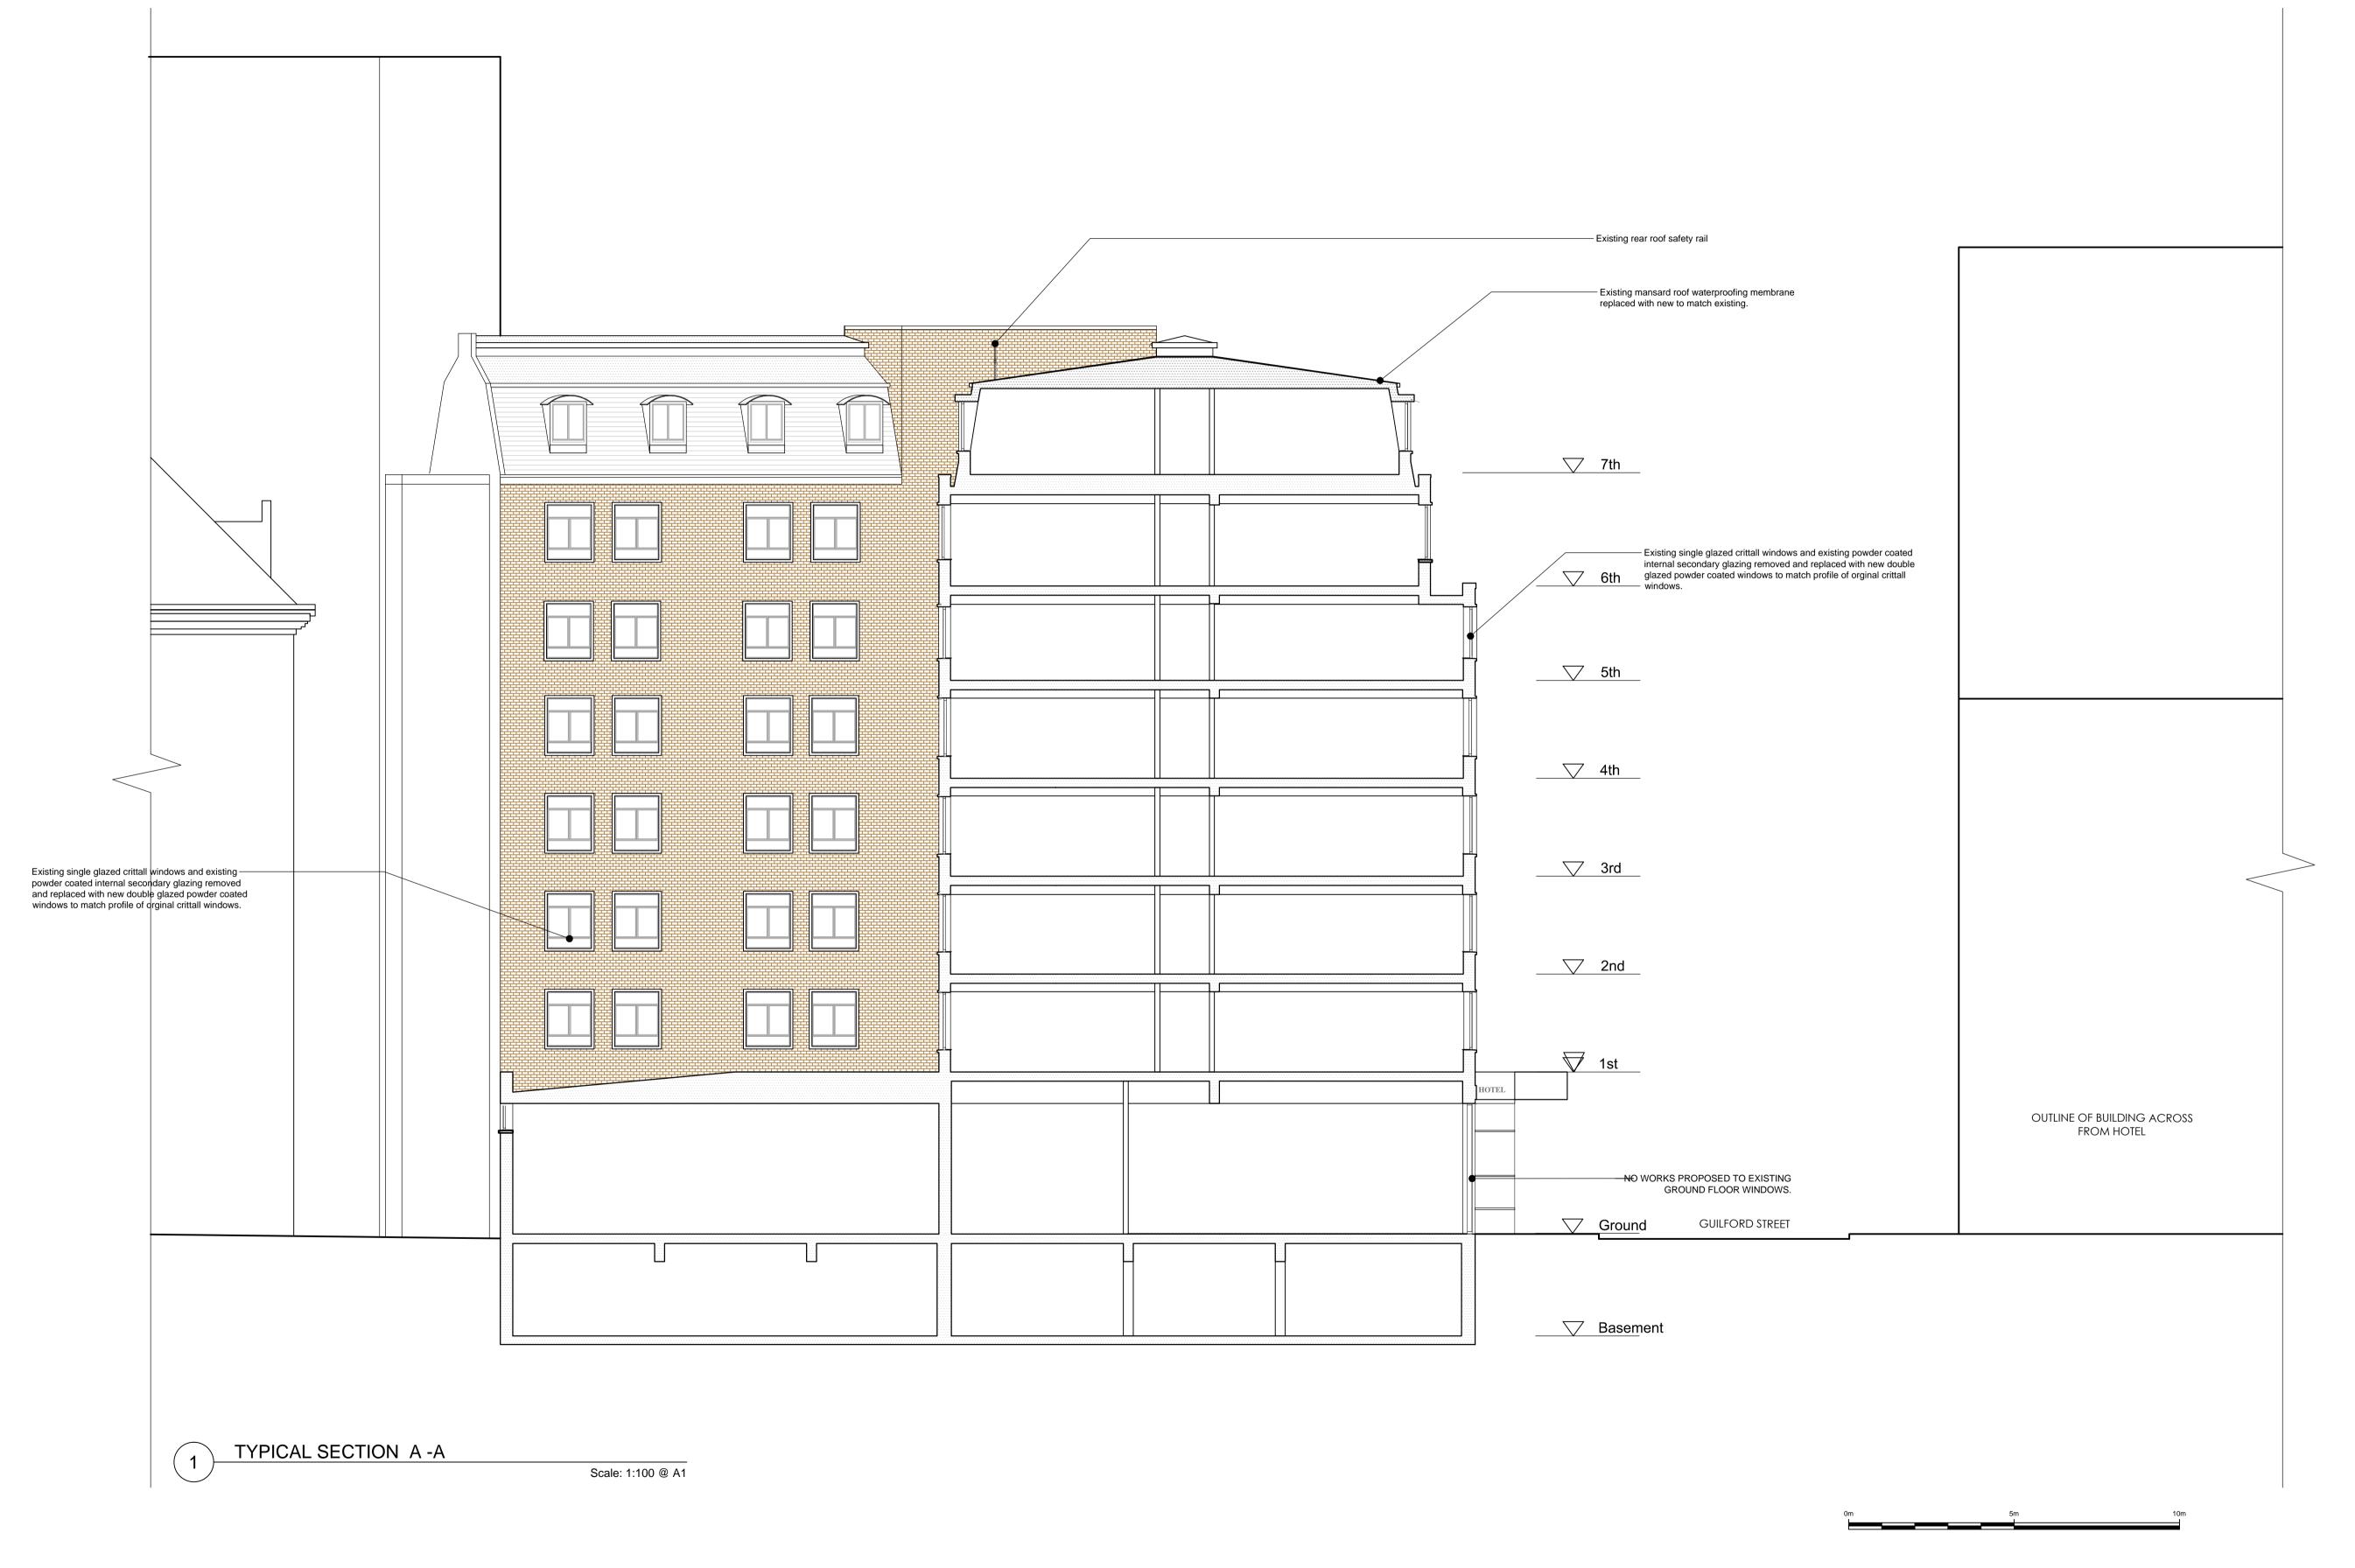

 01
 27.04.2015
 RvW

 * Omit proposed roof safety rail

 00
 05.12.2014
 RvW

 00
 05.12.2014
 RvW

 * Planning
 rev amendments
 date
 by

architects



55 Kingstown Street London NW1 8JP T + 44 (0) 20 7436 1133 W ipa-architects.com

Project

PRESIDENT HOTEL 50-60 GUILFORD STREET LONDON WC1N 1DB

Drawing Title

TYPICAL SECTION A - A PROPOSED

Drawing Status

PLANNING

Date Drawn by 05.12.2014 RvW

Scale A1 @ 1:200 A3 @ 1:400

Drawing No. Rev

14E1.LO.201 Cad File 14E1.EX.001

© IPA Architects: All rights reserved.