

Aluminium framed windows, obscured glass to lower area, 1700mm from floor level

Shower Room

Shower Room

Reception

Hall

Hall

Aluminium framed doors

Glass balustrade, clear glass

Terrace

Office

Terrace

Glass balustrade, clear glass

Glass balustrade, clear glass



t  
m  
020 89680279  
077 98854810  
richard@webb-architects.co.uk



ARCHITECTS LIMITED

Drawing to be read in conjunction with consultants' information. Do not scale from drawing. All dimensions to be checked on site. Drawing only to be used for purposes indicated. Notify Architect of any discrepancies. **WEBB ARCHITECTS LIMITED**

REV	H- 28.01.14- Plan revised	M- 27.10.14- Stairs revised
F- 06.02.14- Options revised	N- 24.11.14- Section lines added	N- 24.11.14- Section lines added
J- 13.02.14- Handrail added, Layout to No. 7 P- 13.04.13- Extension omitted, terrace revised	Q- 16.03.13- Note added	Q- 16.03.13- Note added
K- 20.10.14- Extensions options added	L- 23.10.14- Extension omitted	Q- 14.04.13- Note added and revised

07, 08 OAK HILL PARK MEWS  
PROPOSED SECOND FLOOR PLAN

1:50 / A3

FOR INFORMATION  
1080.01.15(Q)



Aluminium framed windows, obscured glass to lower area, 1700mm from floor level

t  
m  
020 89680279  
077 98854810  
richard@webb-architects.co.uk



ARCHITECTS LIMITED


Drawing to be read in conjunction with consultants' REV information. Do not scale from drawing. All dimensions to be checked on site. Drawing only to be used for purposes indicated. Notify Architect of any discrepancies.  
A- 13.04.15- Window revised  
WEBB ARCHITECTS LIMITED



07, 08 OAK HILL PARK MEWS  
PROPOSED SECTION BB

1:100 / A3 FOR INFORMATION

1080.02.12(A)

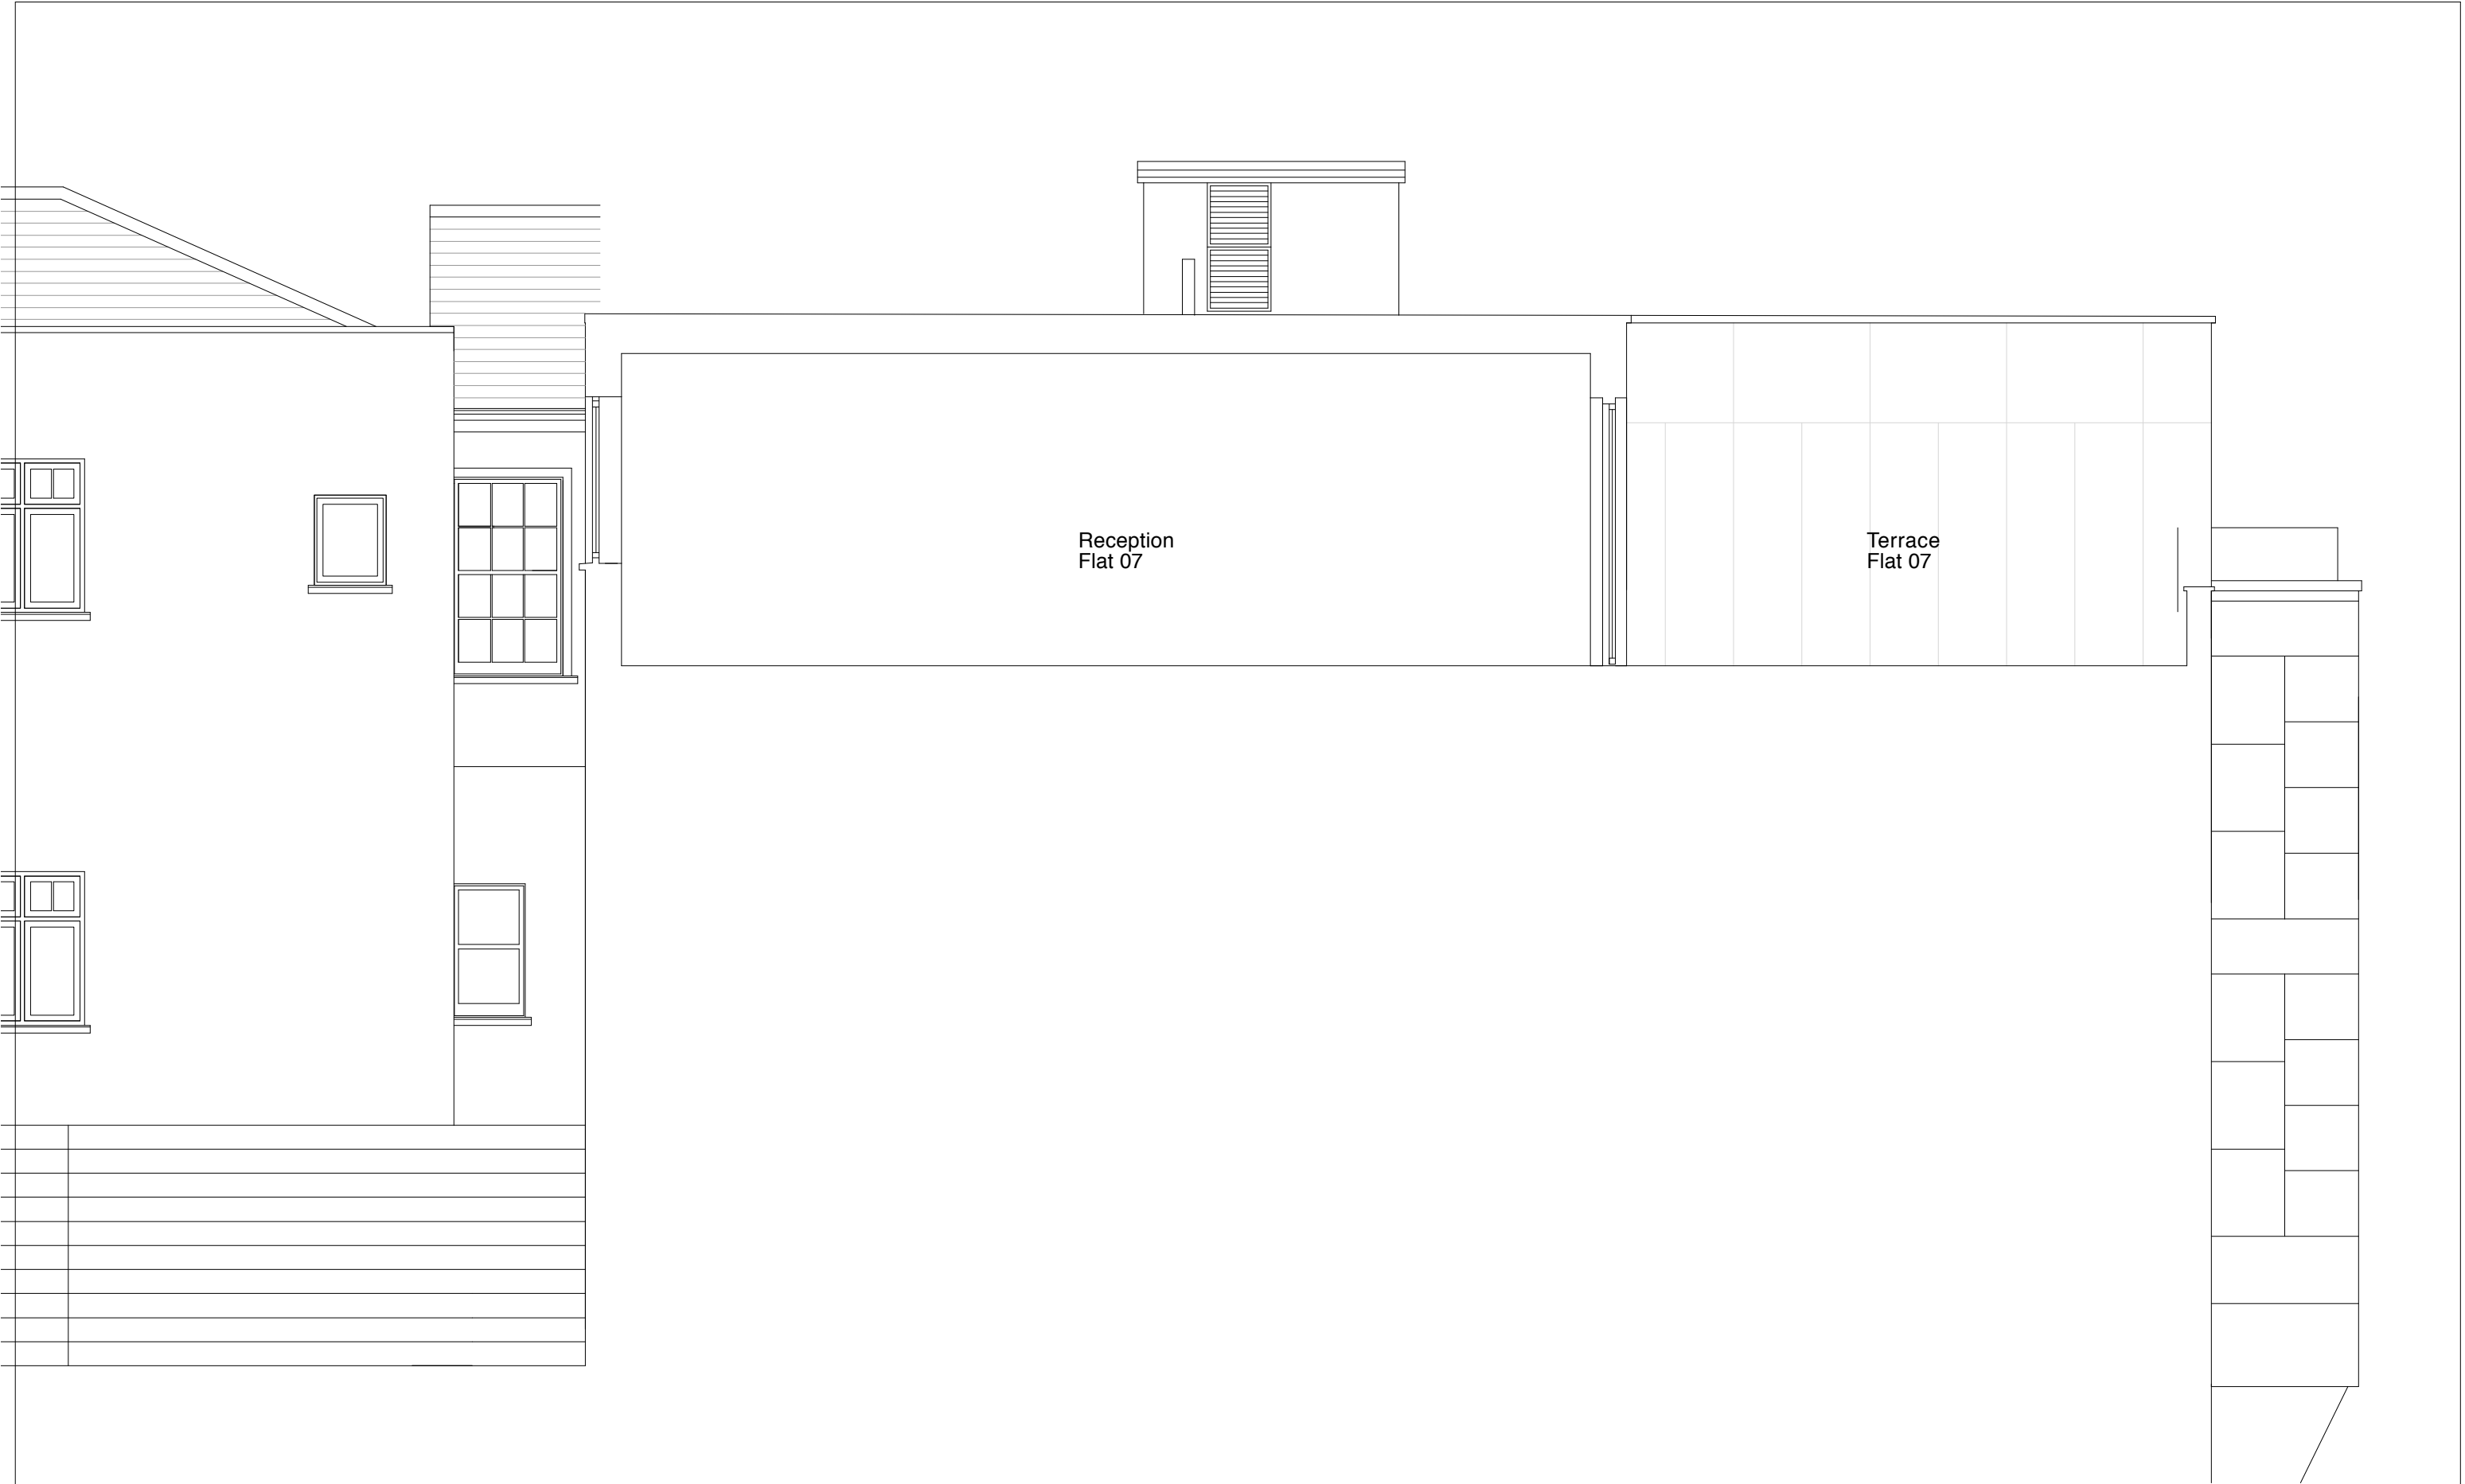

t  
m  
020 89680279  
077 98854810  
richard@webb-architects.co.uk



Drawing to be read in conjunction with consultants' REV information.  
Do not scale from drawing.  
All dimensions to be checked on site.  
Drawing only to be used for purposes indicated.  
Not to be used for any other purposes.  
WEBB ARCHITECTS LIMITED

A- 13.04.15- Extension omitted, terrace added

07, 08 OAK HILL PARK MEWS  
PROPOSED SECTION GG

1:100 / A3 FOR INFORMATION  
1080.02.17(A)





Aluminium framed doors  
 Glass balustrade, clear glass  
 Glass balustrade, clear glass



