


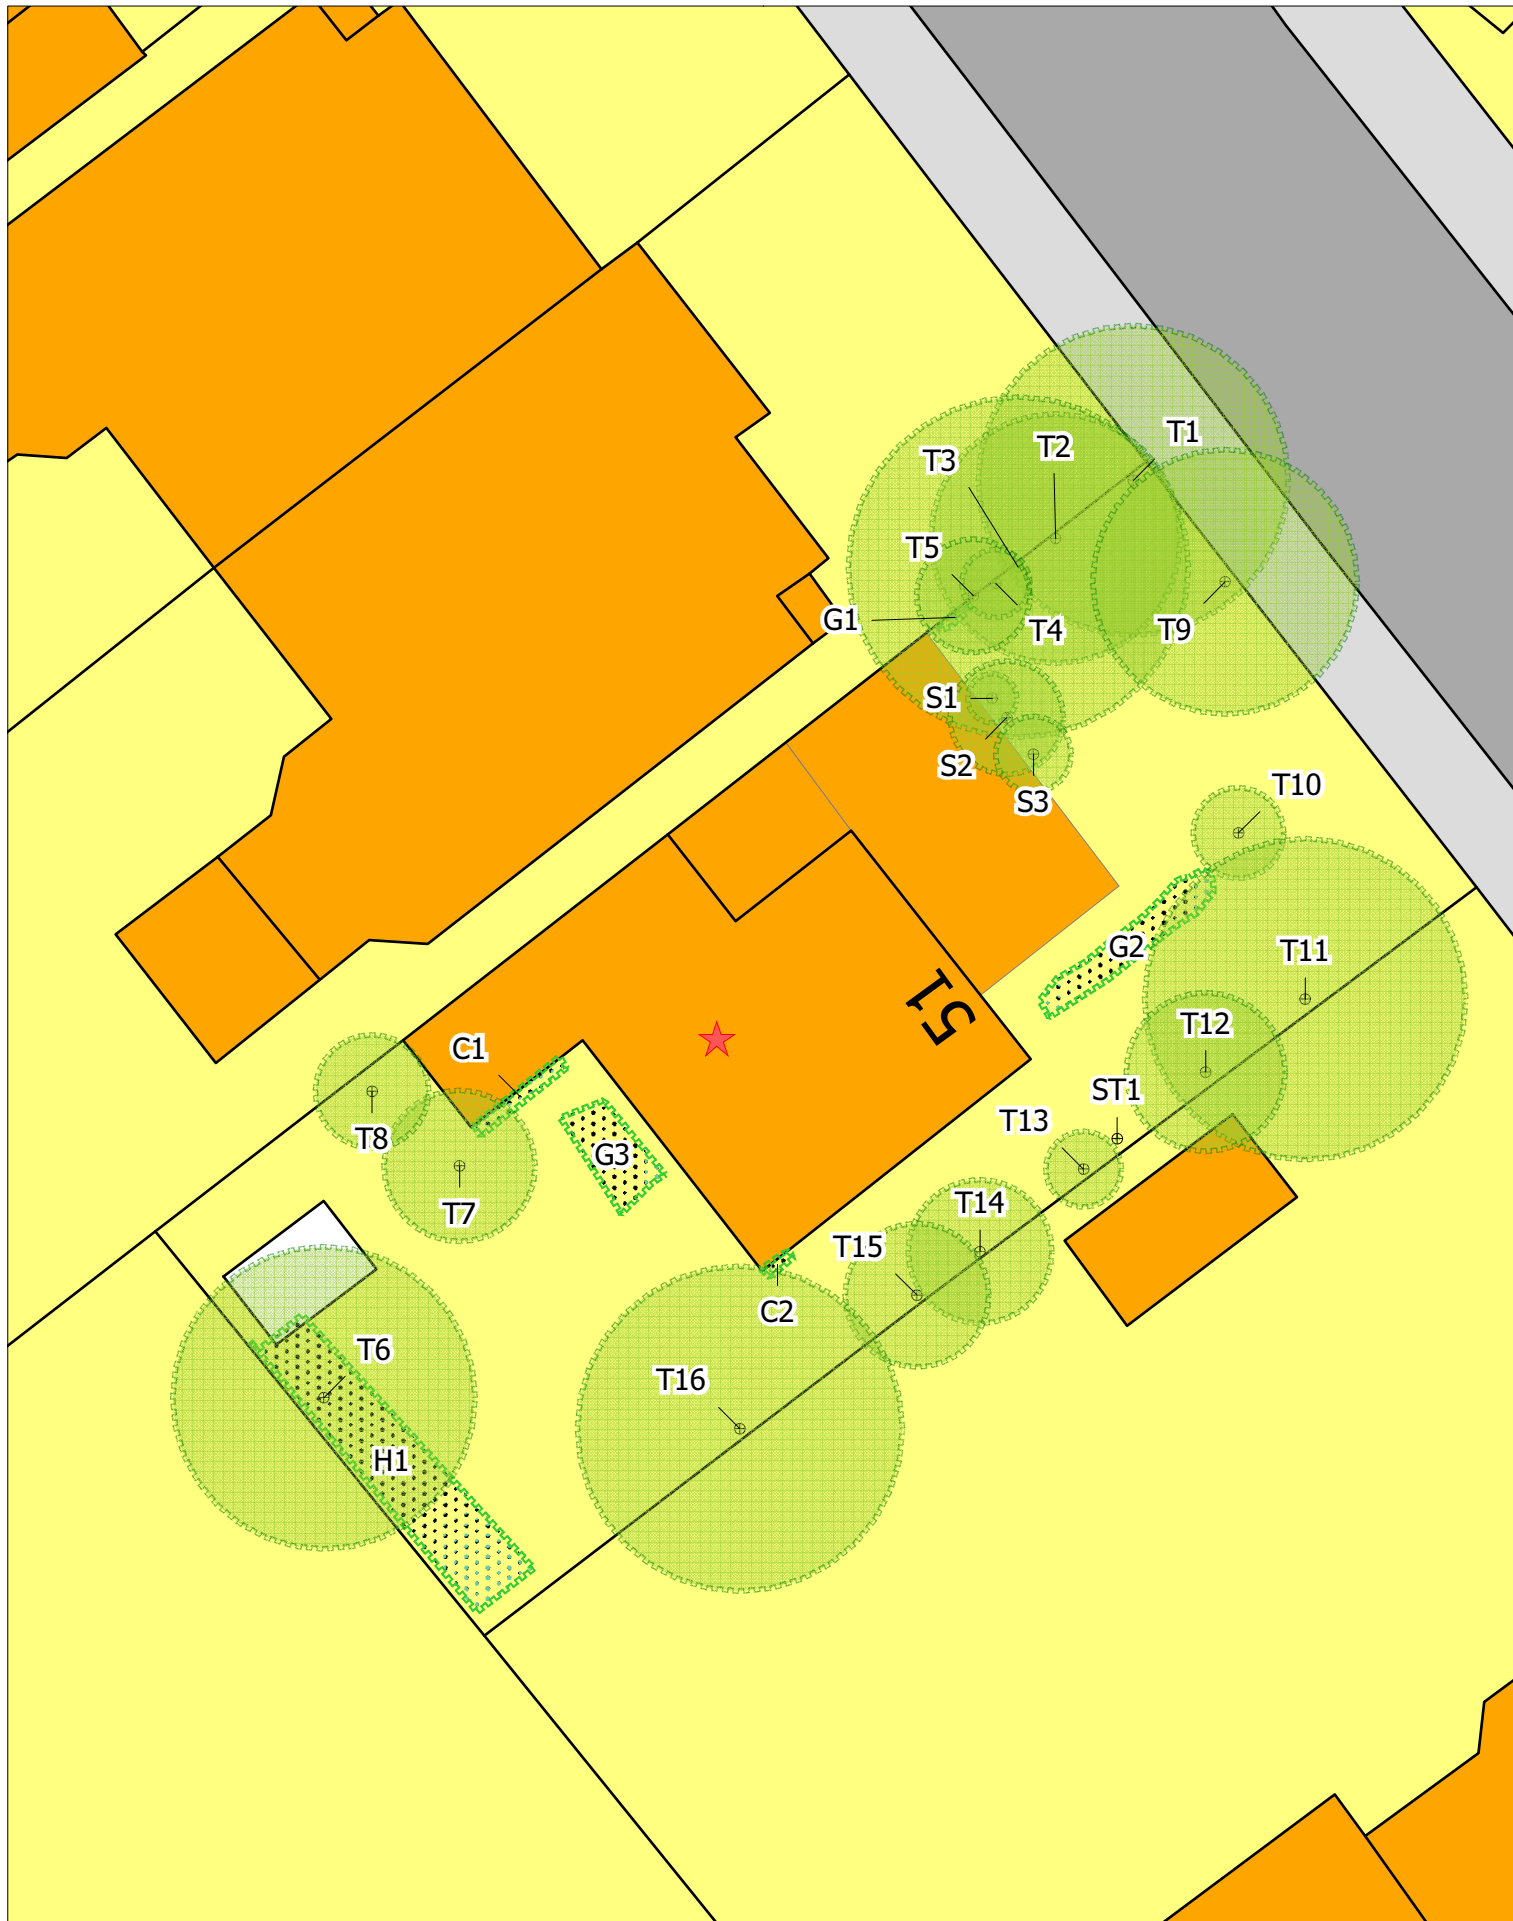

Location: 51 Redington Road, London, NW3 7RP
 Job Ref.: 55836
 Survey Date: 25/03/2014
 Scale: 1:200 @ A4

4 The Courtyards
 Phoenix Square
 Severalls Park
 Wyncolis Road
 Colchester
 CO4 9PE
 T: 01206 751 626

OCA
 UK Limited

Crown Copyright. All rights reserved. Licence number 100043594

By OCA Limited
 Crown copyright 2014. License number 100043594