



existing basement floor plan

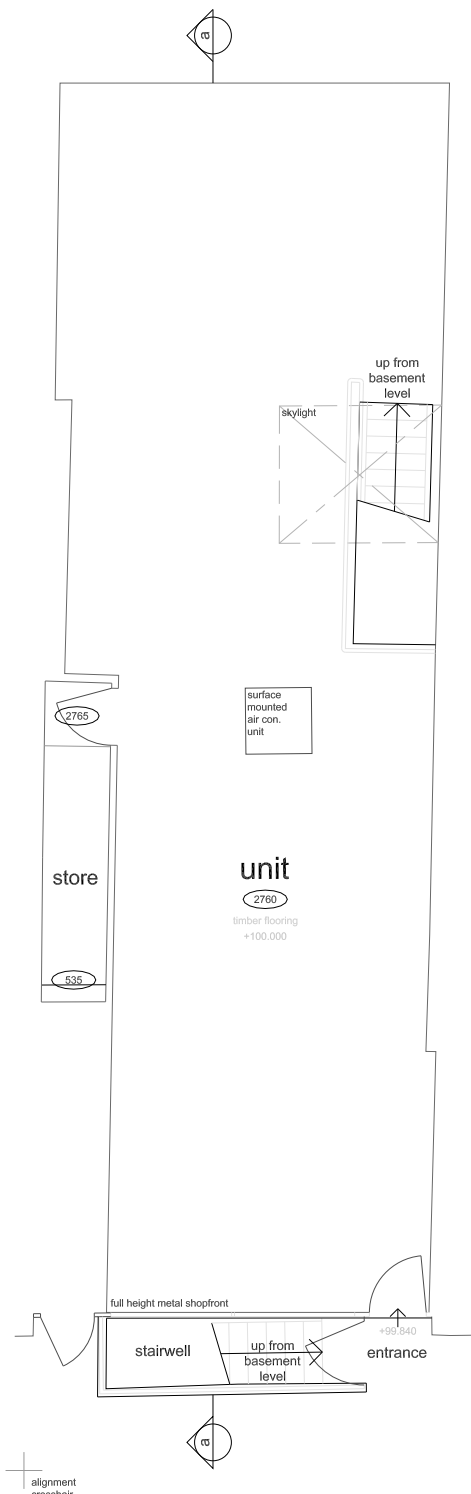

existing ground floor plan

 

survey legend	
<div>dim</div>	floor to ceiling / beam height
<div>dim</div>	floor to suspended ceiling height
f - cg	floor to ceiling height at specified position
f - c	floor to cill
c - h	cill to head
arch:-	
sp	floor to spring
hn	floor to haunch
f - bm	floor to underside of beam
note:- all measurements are approximate.	

sanacco.comTM
design with compliance

sanaccoTM enables the user to *calculate the minimum scale of sanitary provisions* to the new BS6465 Sanitary Installations accurately & efficiently.



electronic architecture
prepared

26-28 Hammersmith Grove, London W6 7BA
Mob: 07773 007 727
Tel: 020 8834 1219 Fax: 020 8834 1100
mail@eaworld.co.uk www.eaworld.co.uk

CLIENT
Brew Dog

SITE
68 Grays Inn Road
London
WC1

DRAWING
Existing floor plans, front elevation &
section a-a
LOCAL AUTHORITY DETAILS

DATE	SCALE	SURVEYOR	CAD
Jan. 2014	1:50@A3	EA	GE
NUMBER	AMENDMENT		
BD001-14 - 01			

© Copyright is reserved by Electronic Architecture Ltd. This drawing is the property of Electronic Architecture Ltd and is issued on condition that it is not copied in any manner or issued to third parties without the written consent from Electronic Architecture Ltd. Electronic Architecture Ltd does not warrant the accuracy of the measurements or other information contained on the drawing and all parties using this drawing and the information contained within must check and verify and satisfy themselves as to the accuracy or otherwise of such measurements or other information. All figured measurements are indicated as a general guide only and are represented in millimetre units.