



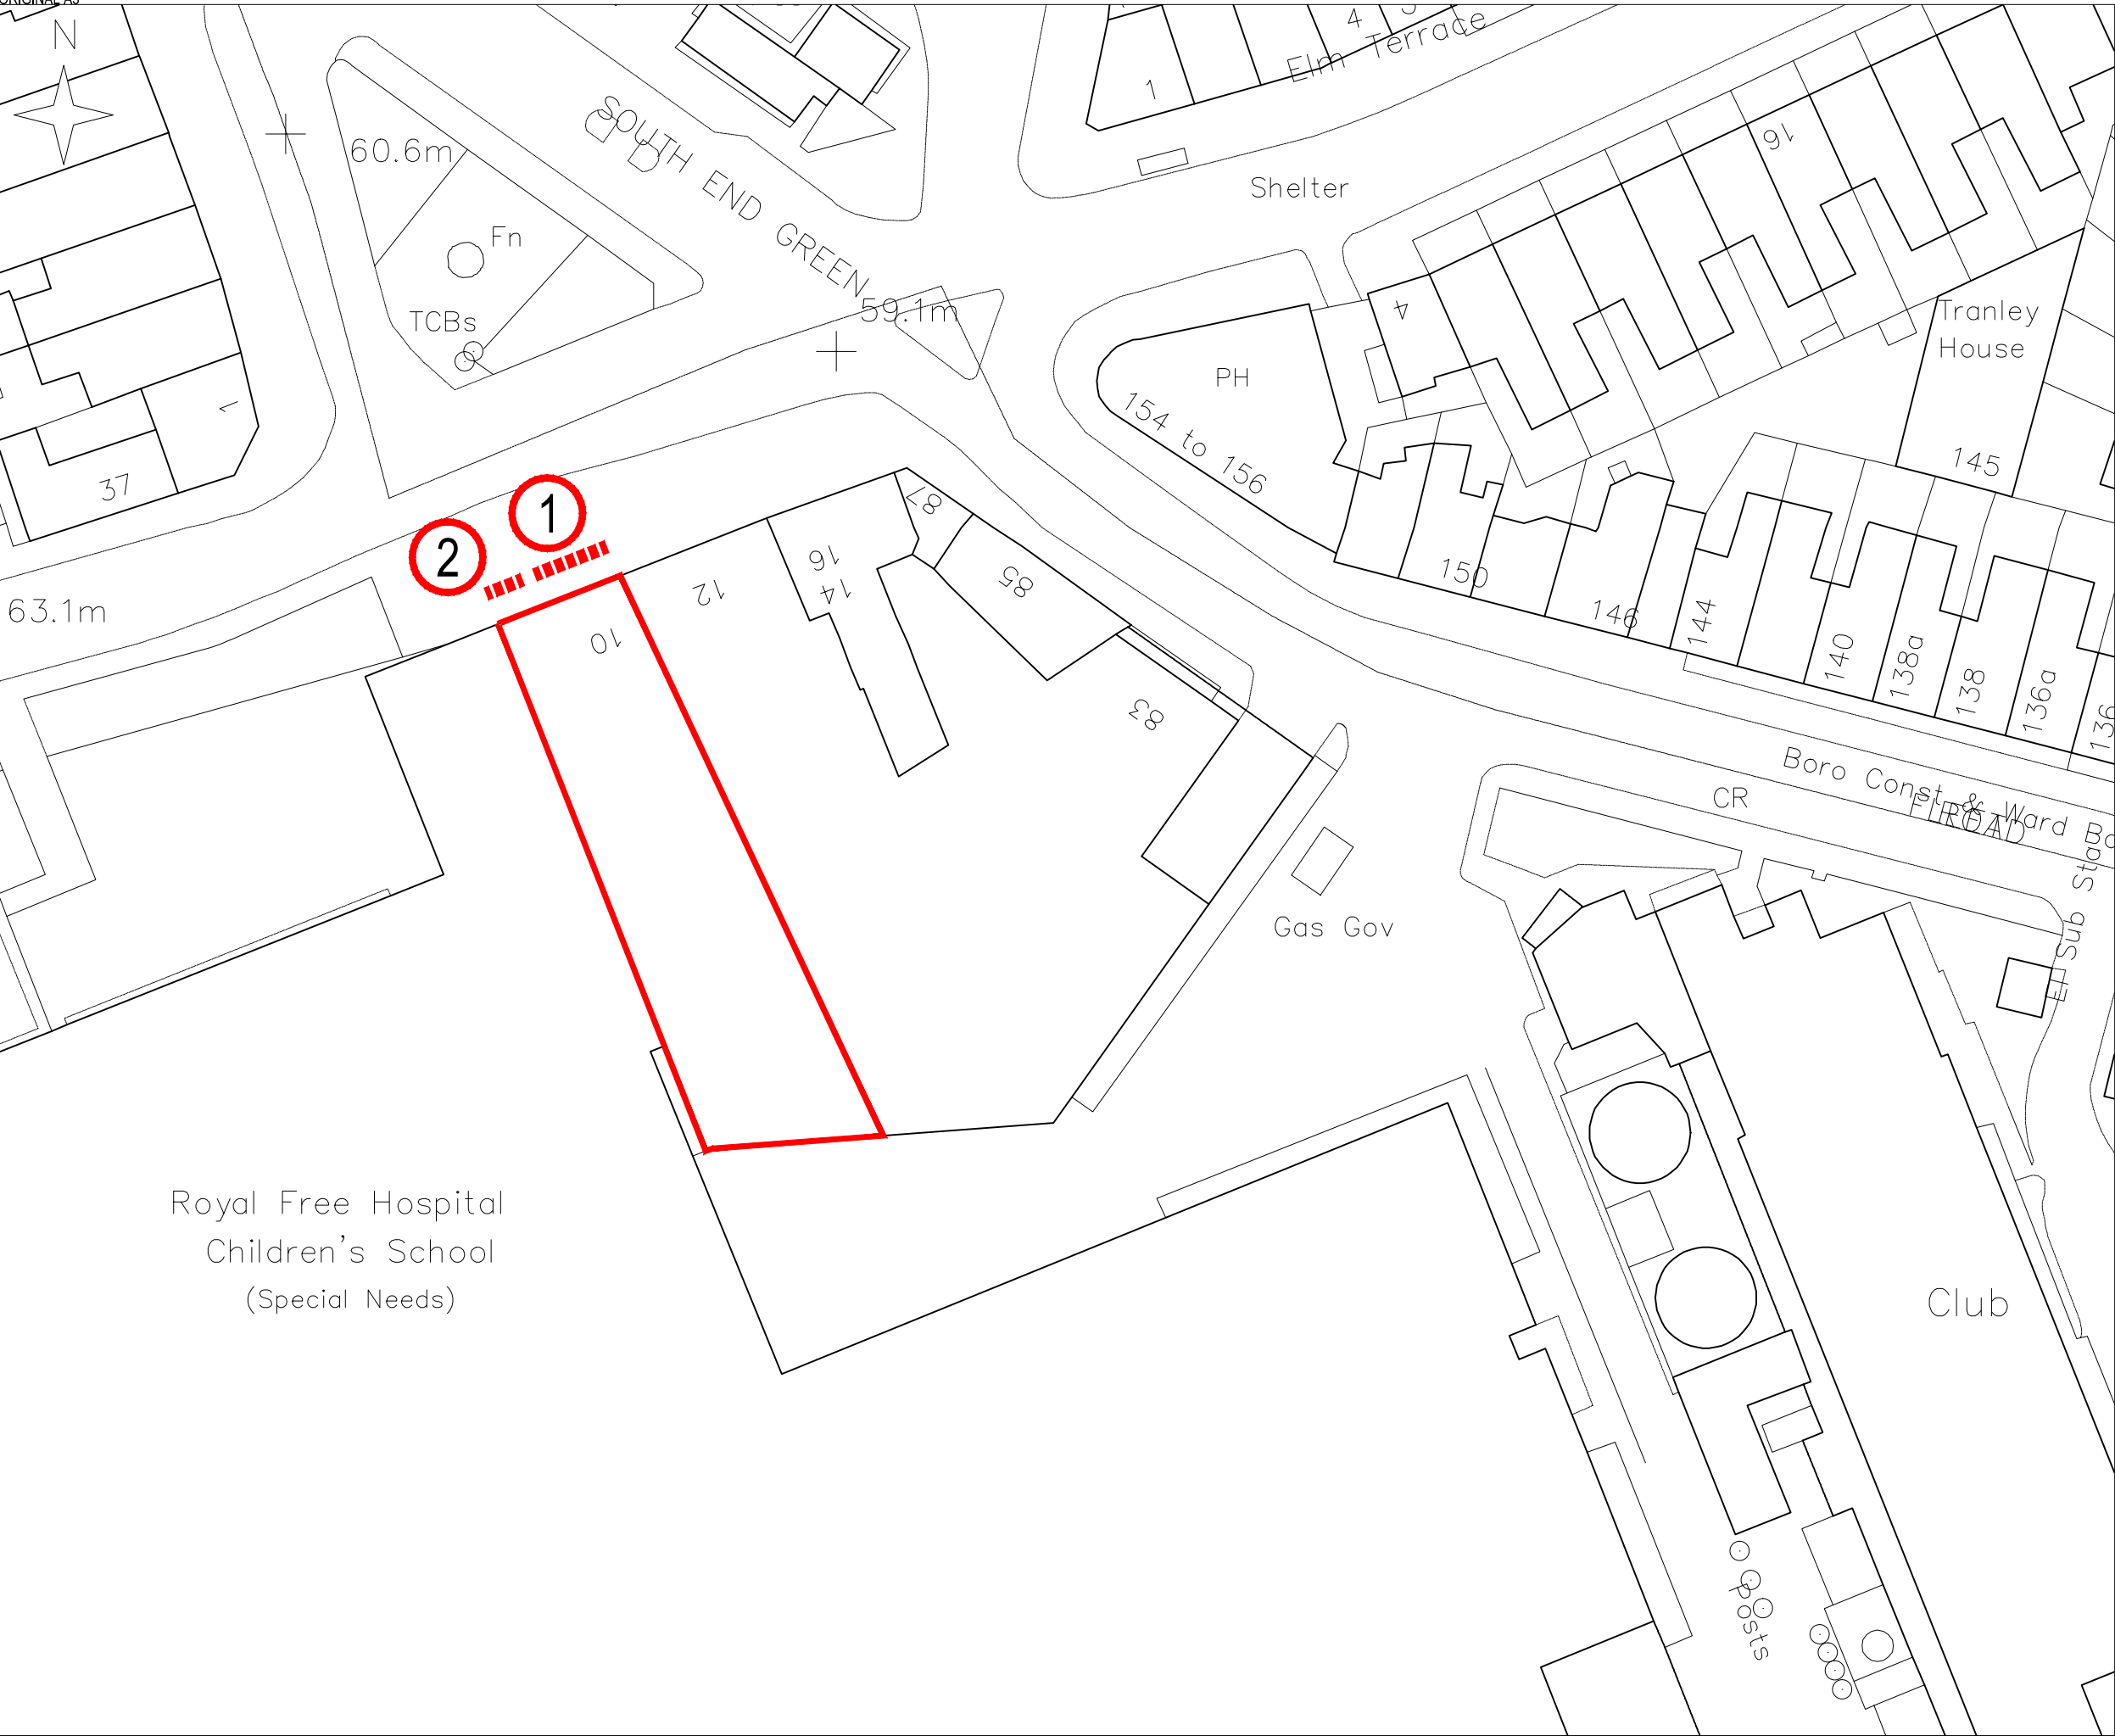

NOTES

ORIGINAL A3

COPYRIGHT PROTECTED.

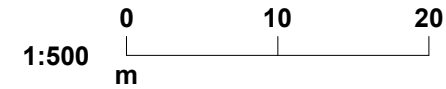

01

REV	DATE	DESCRIPTION	DRAWN	CHECKED
-----	------	-------------	-------	---------

LOCATION FIGURE

M&S

EST. 1884

STORE NAME

HAMPSTEAD

COUNTRY

UNITED KINGDOM

PROJECT

PROPOSED MASTERBRAND
ROLLOUT

DRAWING

SIGN LOCATION
PLAN

CONSULTANT

WDR & RT TAGGART

DISCIPLINE DESCRIPTION

ARCHITECTURE

CONSULTANT LOGO

t: +44 (0)28 9066 2121
f: +44 (0)28 9066 3162
e: mail@wdr-rt-taggart.com
w: www.wdr-rt-taggart.com



CONSULTANT PROJECT No

15019

DATE

26.03.15

SCALE

1:500

PAPER SIZE

A3

DRAWN

PM

CHECKED

SPM

STORE NUMBER

7553

PROJECT No

GNL720 A

DISCIPLINE CODE

DRAWING No

01002

STATUS REV

P