


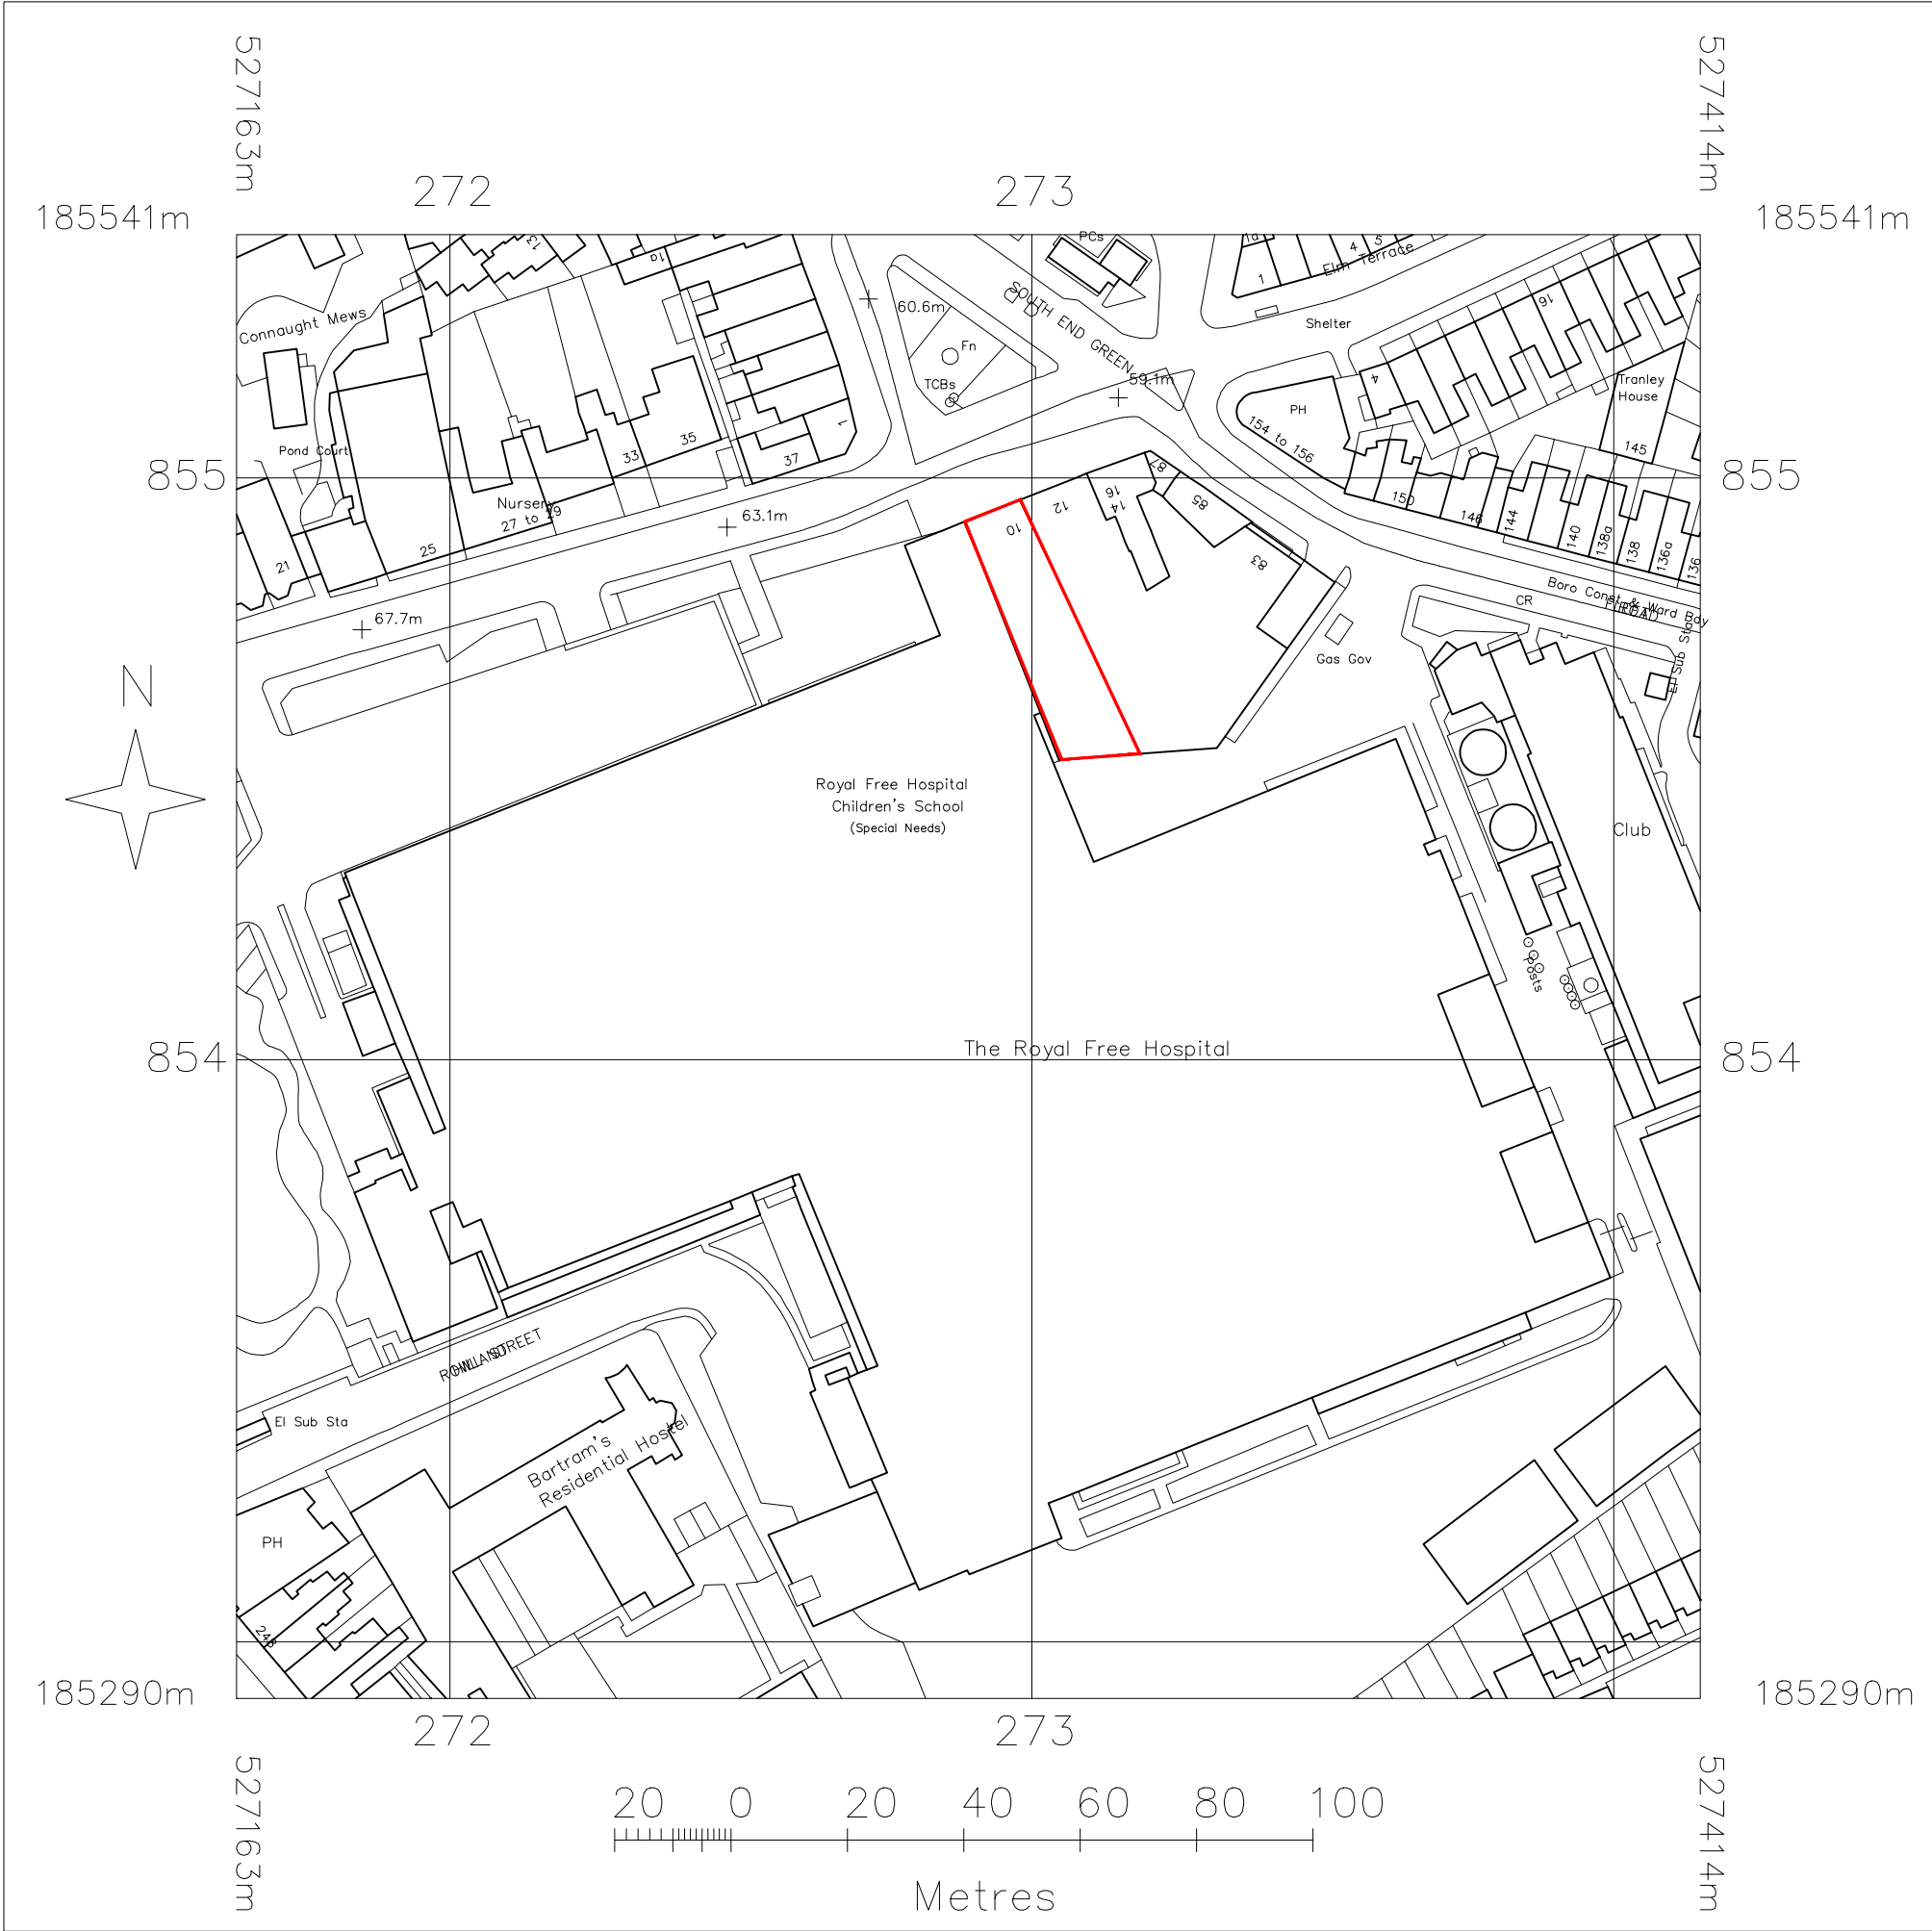


© Crown Copyright 2014
Reproduction in whole or
in part is prohibited
without the prior
permission
of Ordnance Survey.

Drawing produced from
OS Mastermap Data,
purchased from
Stanfords 26/02/15
with a 12/24/36
month licence.
Stanfords OS Partner
Licence 100035409,
order licence 01823766

NOTES

ORIGINAL A3

COPYRIGHT PROTECTED.

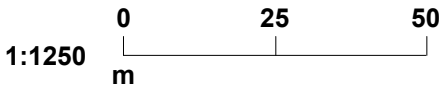

01

REV	DATE	DESCRIPTION	DRAWN	CHECKED
LOCATION FIGURE				

M&S

EST. 1884

STORE NAME	HAMPSTEAD
COUNTRY	UNITED KINGDOM

PROJECT	PROPOSED MASTERBRAND ROLLOUT
---------	------------------------------

DRAWING	PROPOSED ORDNANCE SURVEY MAP
---------	------------------------------

CONSULTANT	WDR & RT TAGGART
DISCIPLINE DESCRIPTION	ARCHITECTURE

CONSULTANT LOGO

t: +44 (0)28 9066 2121
f: +44 (0)28 9066 3162
e: mail@wdr-rt-taggart.com
w: www.wdr-rt-taggart.com



WDR & RT TAGGART

CONSULTANT PROJECT No		DATE	
15019		26.02.15	
SCALE	PAPER SIZE	DRAWN	CHECKED
1:1250	A3	MC	SPM
STORE NUMBER	PROJECT No	DISCIPLINE CODE	DRAWING No
7553	GNL720 A	01001	
STATUS		REV	
P			