



A Elevation A
1:100 @ A3

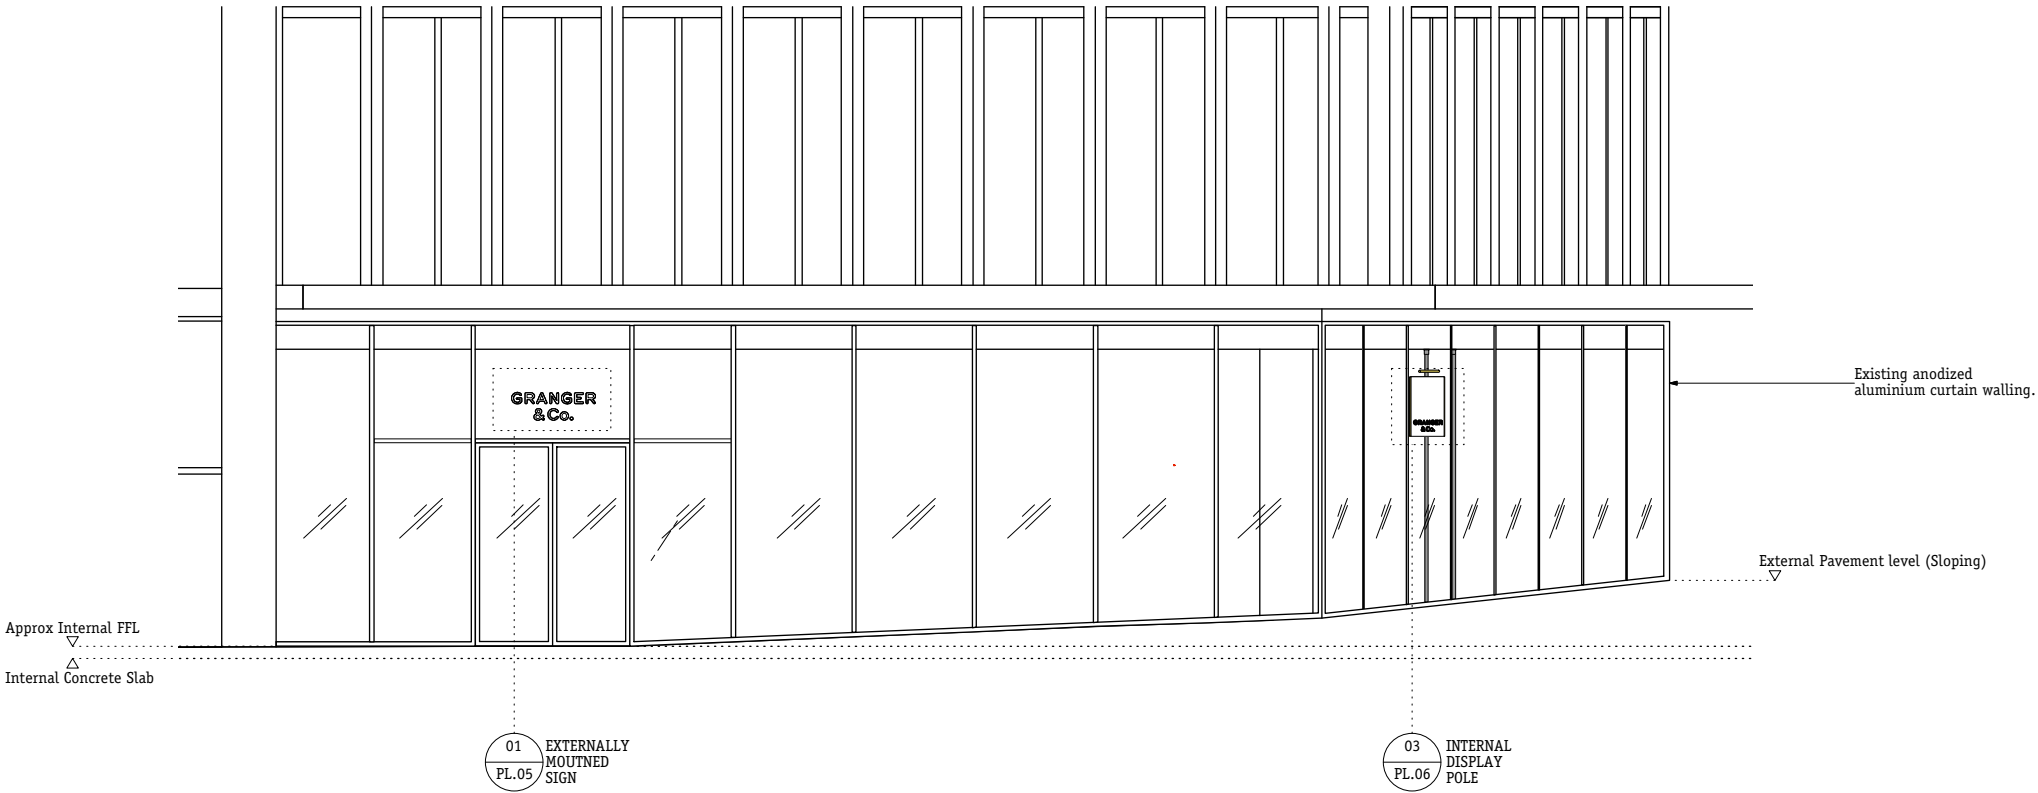

B Elevation B
1:100 @ A3

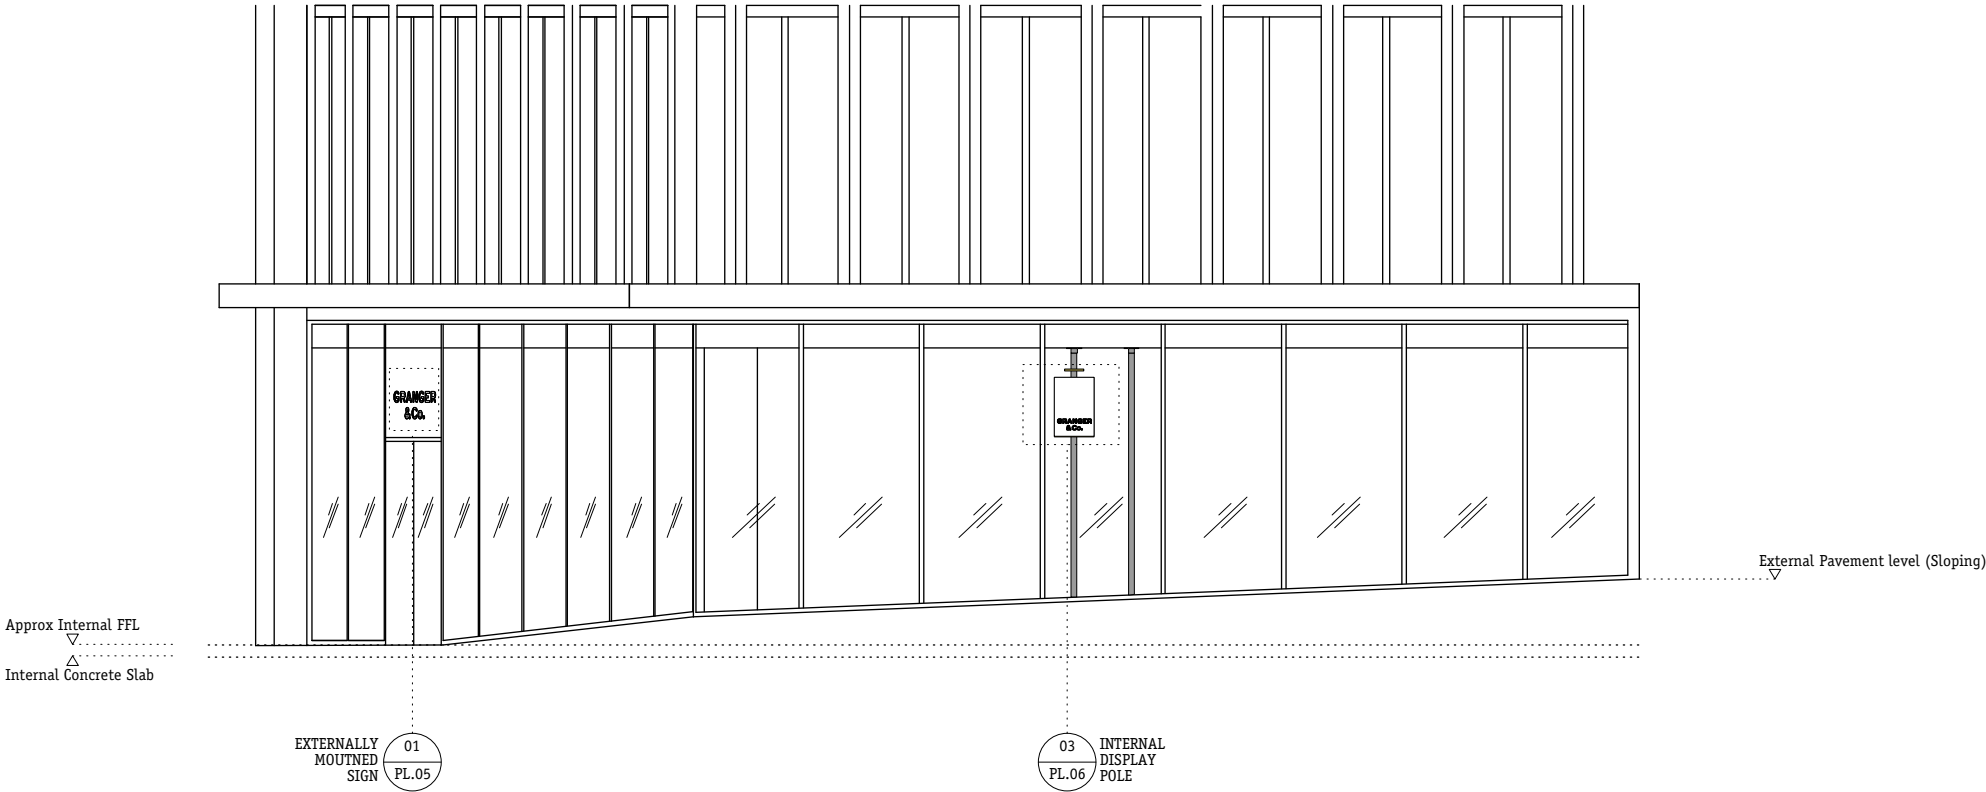

Notes

-

Revision	Date	Description
-	01.05.15	Issued for Approvals.

Gundry & Ducker
Gundry & Ducker Architecture Ltd
3 Garrick Street
London WC2E 9BF
t +44(0)203 417 4895
info@gundryducker.com

Project	GRANGER & CO. KING'S CROSS		
Drawing title	Elevations A and B - Signage Locations		
Scale	1:100 @ A3	Drwg. No.	Rev
Date	May 2015	220_PL_04	-
Status	PLANNING		

Do not scale. All dimensions to be confirmed on site.
Information contained in this drawing is the sole copyright of the designer
and is not to be reproduced without permission.