


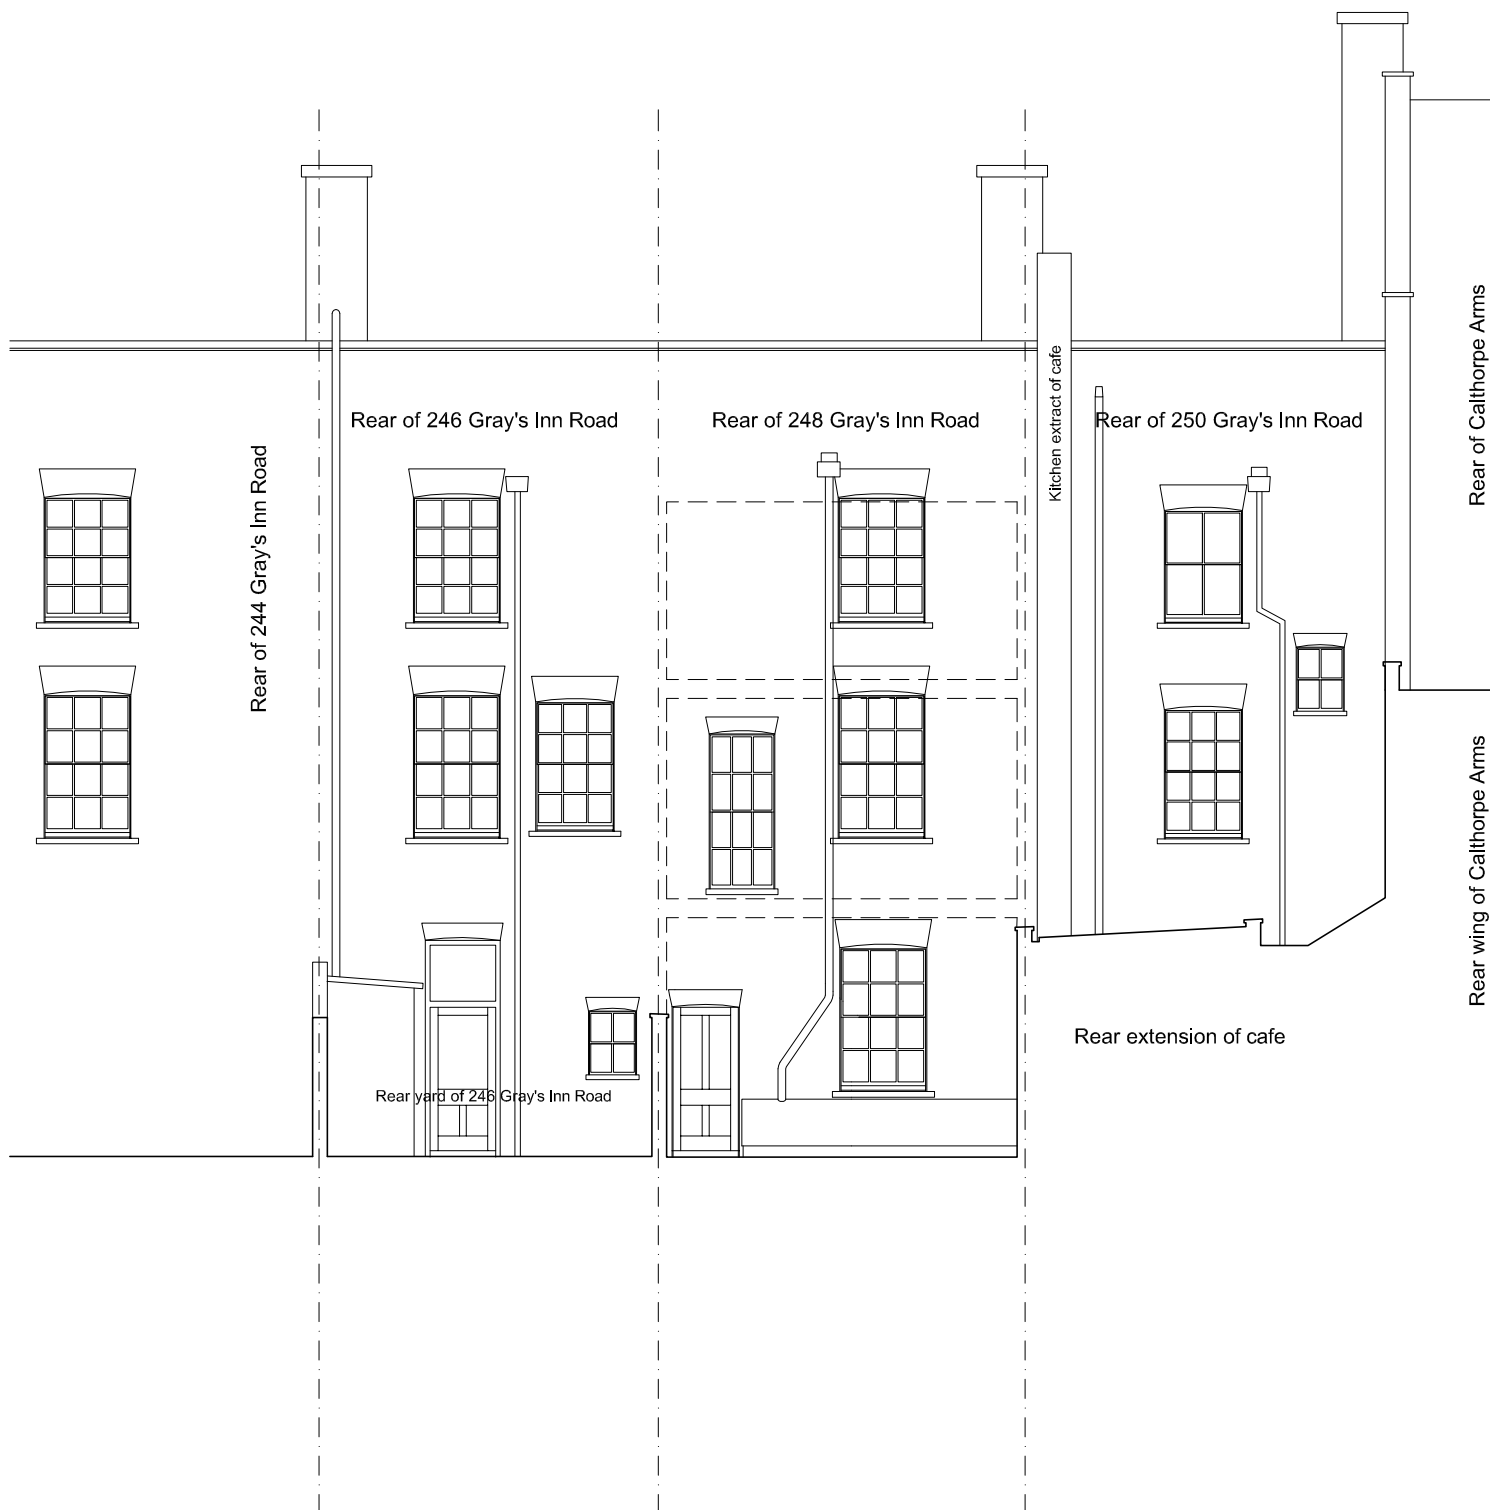

Buchanan Hartley Architects Ltd
architecture interiors environment

13 Grosvenor Gardens London SW1W 0BD
T 020 7592 7247
E mail@buchananhartley.co.uk

Status

Planning

Title

248 Gray's Inn Road
Replacement Shed
Section BB Existing

DATE

05.11.2013

SCALE

1/100@A4

DRAWN

CAD

CHECKED

PROJECT NO

0669

DRAWING NO

L(EX)011

REV

--