
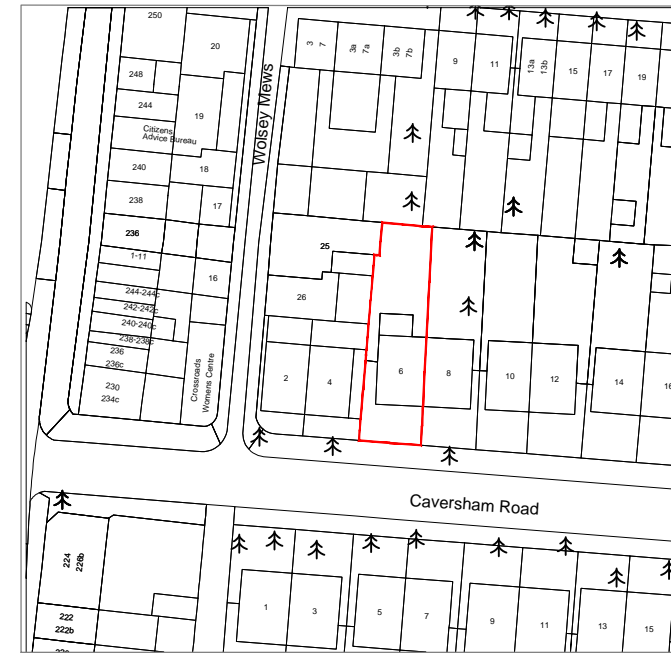

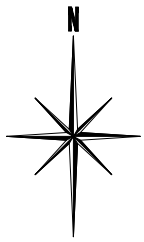


0 5 10x1M

BLOCK PLAN @ 1:500



0 10 20 30

LOCATION PLAN @ 1:1250



Client	DANNY BLOOMFIELD	
Project	6D CAVERSHAM ROAD LONDON NW5 2DU	
Job Title	LOFT CONVERSION	
Drawing Title	Block and Location Plans	
Drawn	TOL	Checked TOL
Date	Feb 2015	Scale 1:500, 1:1250@A3
Drawing No.	101 (P)	Amendment -

