
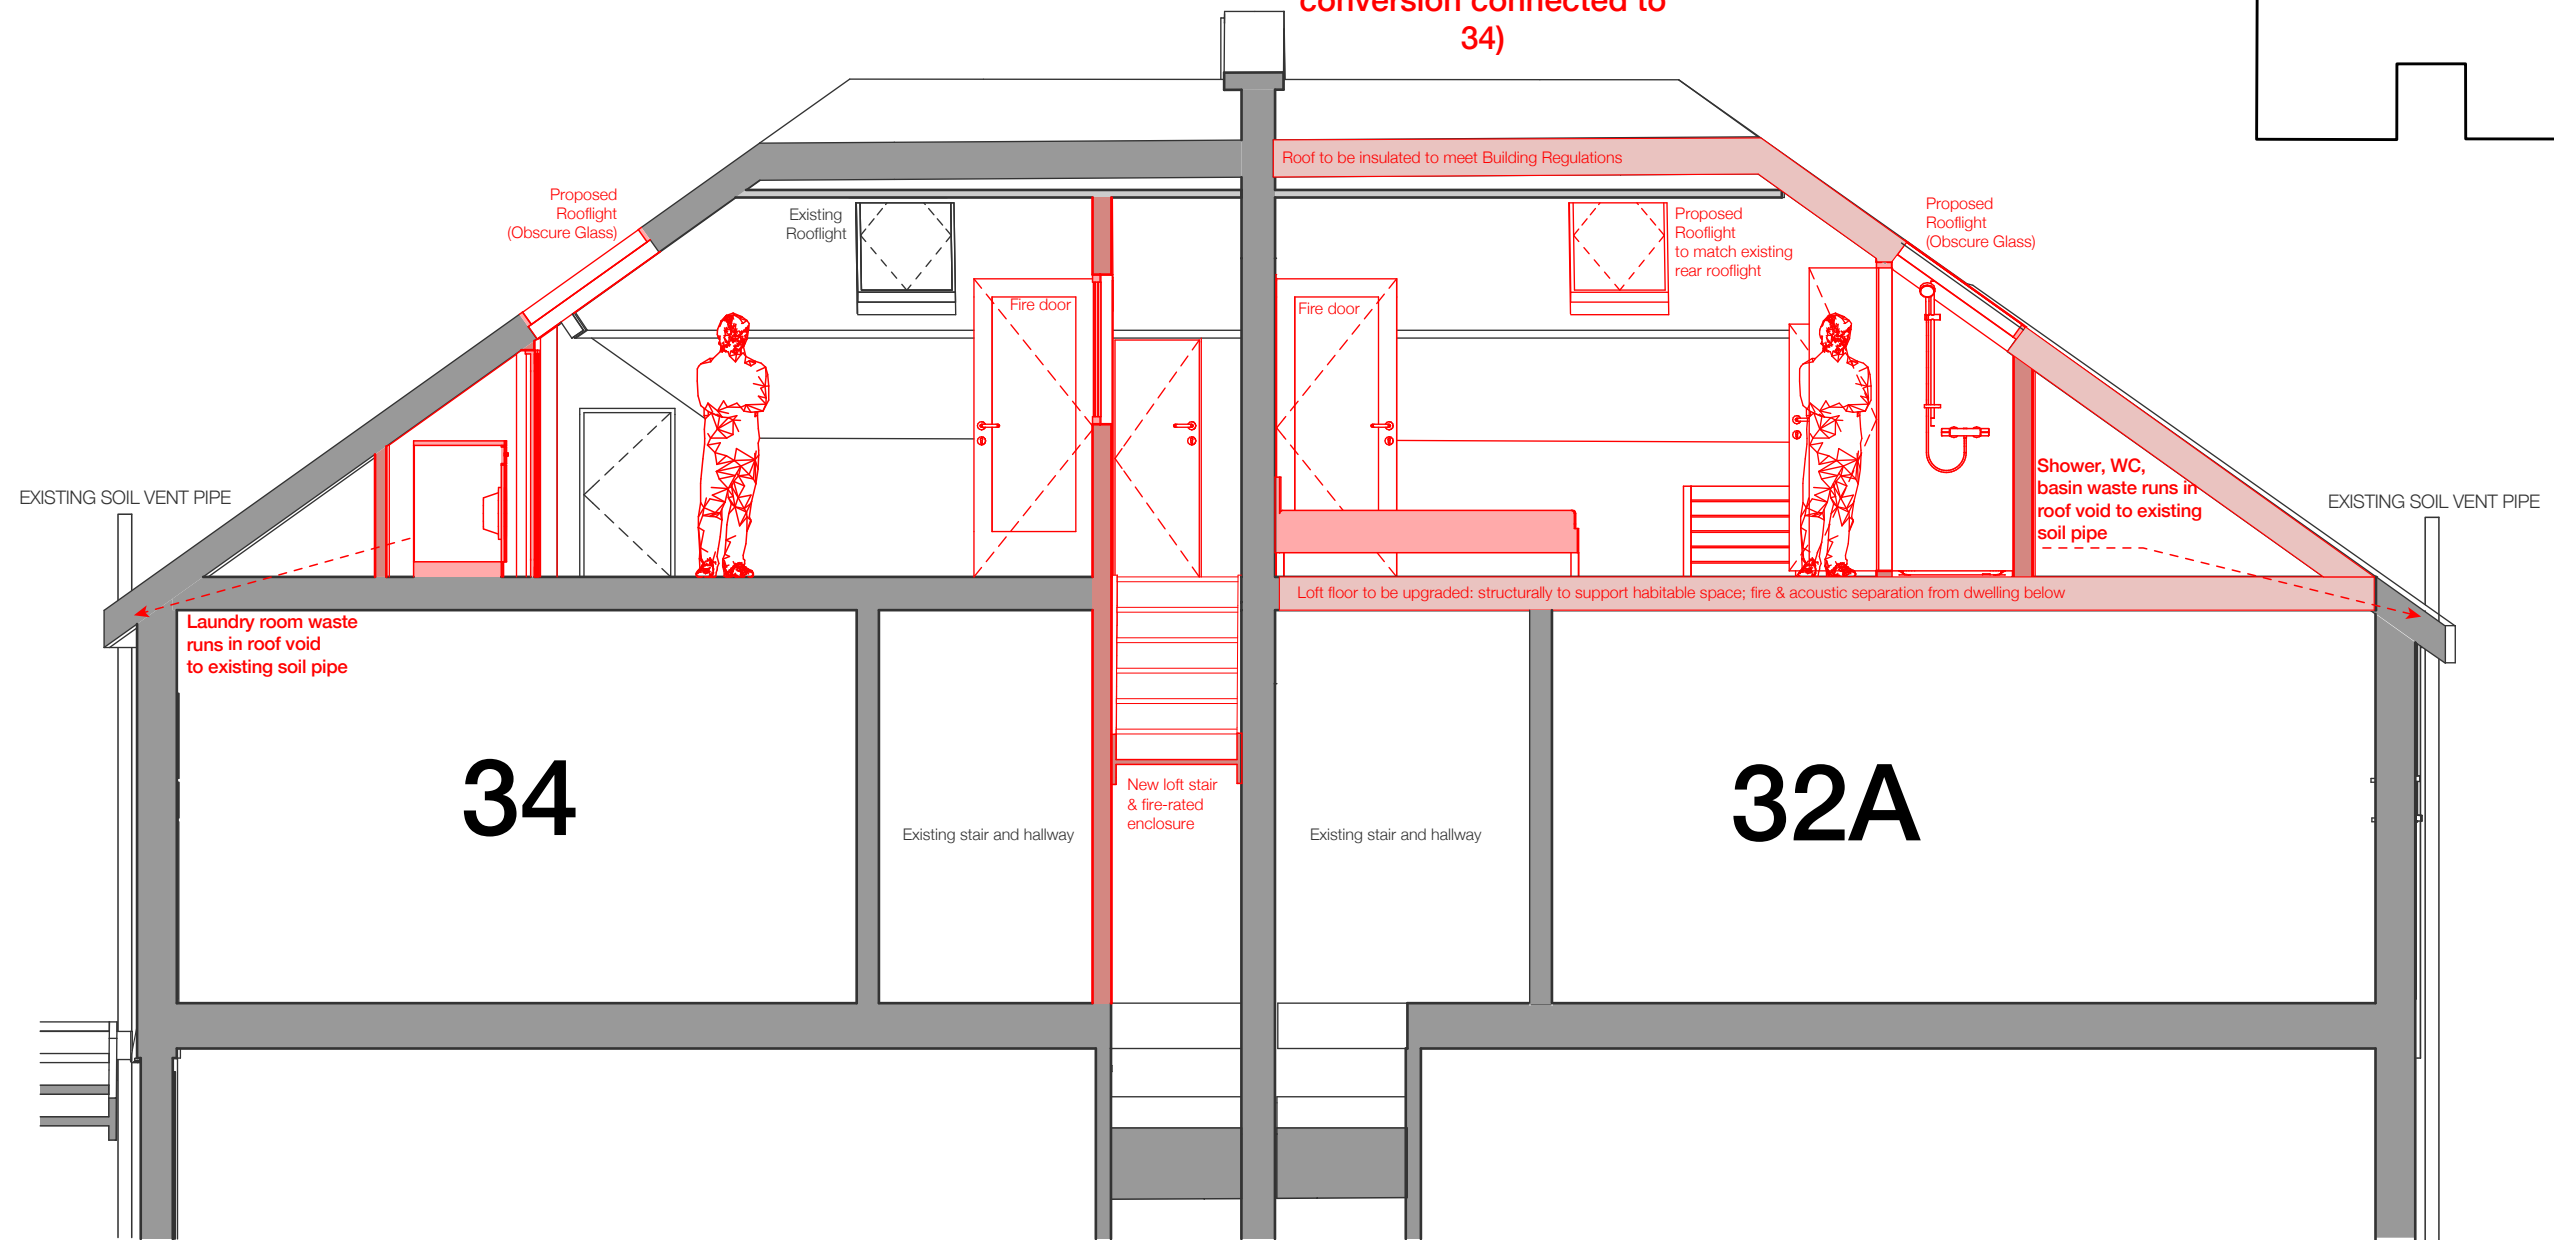


**34**  
(existing conversion to be renovated)

**34**  
LOFT LEVEL ONLY  
(disused roof void made habitable / lateral conversion connected to 34)

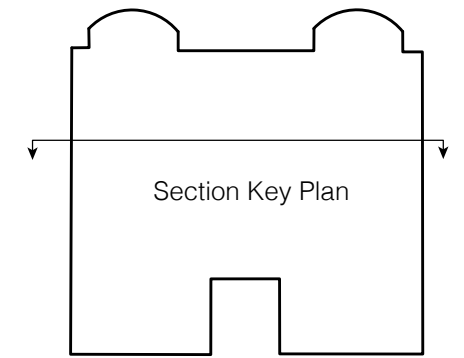

General Notes:  
All dimensions in metres/millimetres.  
All dimensions to be checked by the Contractor.  
Any discrepancies to be notified to the Architect.

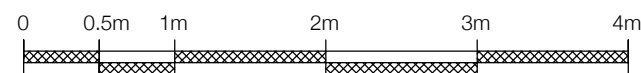


Figure 1 Architects  
www.fig-1.com  
101 Heath Street  
London NW3 6SS, UK  
+44 (0)20 74318893

<b>32A/34 Bramshill Gardens</b>		Drawing Number: 1408_L201						
<table border="1"> <tr> <td>Final draft</td> <td>-</td> <td>27.11.14</td> </tr> <tr> <td>Planning</td> <td>A</td> <td>27.04.15</td> </tr> </table>	Final draft	-	27.11.14	Planning	A	27.04.15	Section 1	
Final draft	-	27.11.14						
Planning	A	27.04.15						
Status: Planning								
Drawn by: LK	Date: 27.04.15	Rev: A						
1:50 @A3								