

S1^A

SURVEY

Notes:

*NB :- THIS DRAWING HAS BEEN ELECTRONICALLY PRODUCED, THEREFORE DO NOT RELY ON ANY SCALES QUOTED. WORK ONLY TO FIGURED DIMENSIONS, DO NOT SCALE. ALL DIMENSIONS TO BE CHECKED ON SITE. ANY ERRORS TO BE REPORTED TO THE ARCHITECT IMMEDIATELY

LEGEND

- THE LODGE
- SITE BOUNDARY

Rev	Date	Details
A	01.05.2015	Drawing updated

Project Title:
The Lodge -
Jack Straws Castle
North End Way
London
NW3

Drawing Title:
Location plan for the lodge.

Drawing no: 3604.S.1^A **Revision:** A

Scale: **Date:** 18.03.2015



Drawn: CE **Checked:** MG

mgl • architects

Unit 4, Tanners Yard,
1/3 Treadway Street,
London, E2 6QB

t: +44 (0)20 7729 2269
f: +44 (0)20 7729 6382
e: admin@mgl-architects.com
w: www.mgl-architects.com

scale

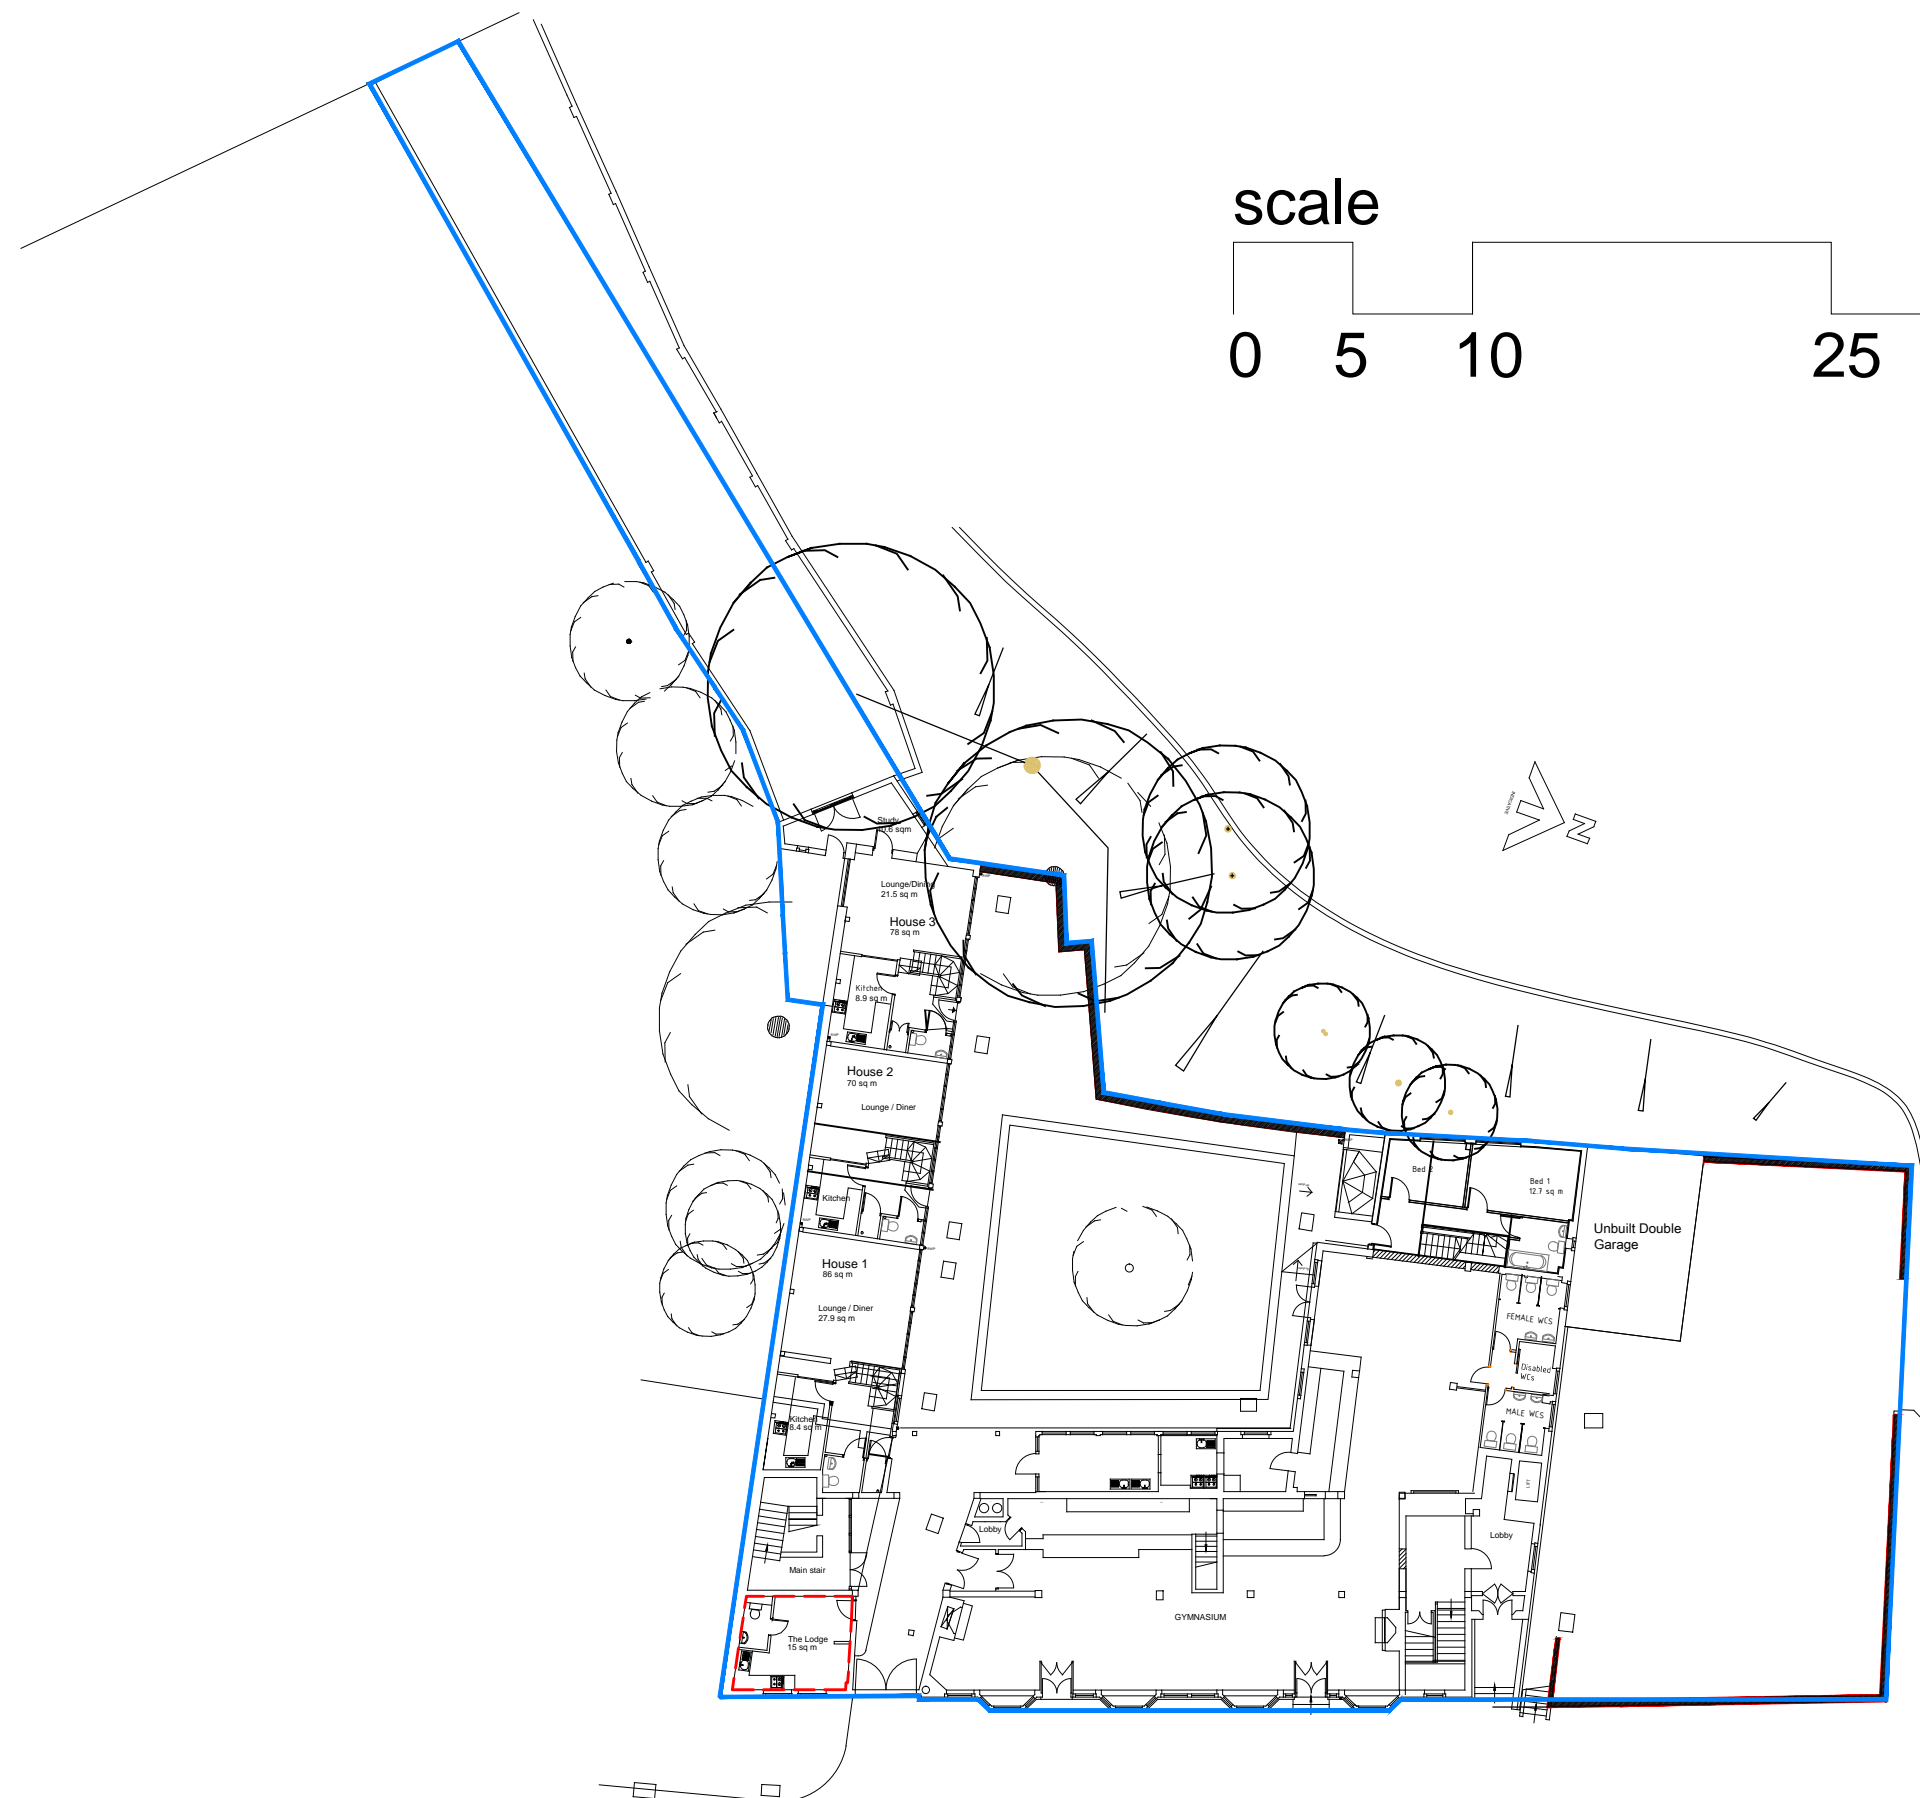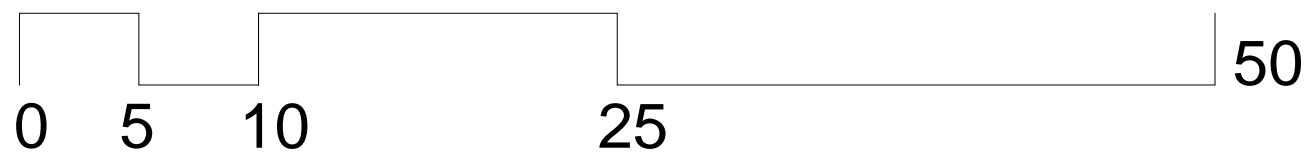

A
1.0

GROUND FLOOR CONVEYANCE PLAN