





Section F - F

03 597-19760

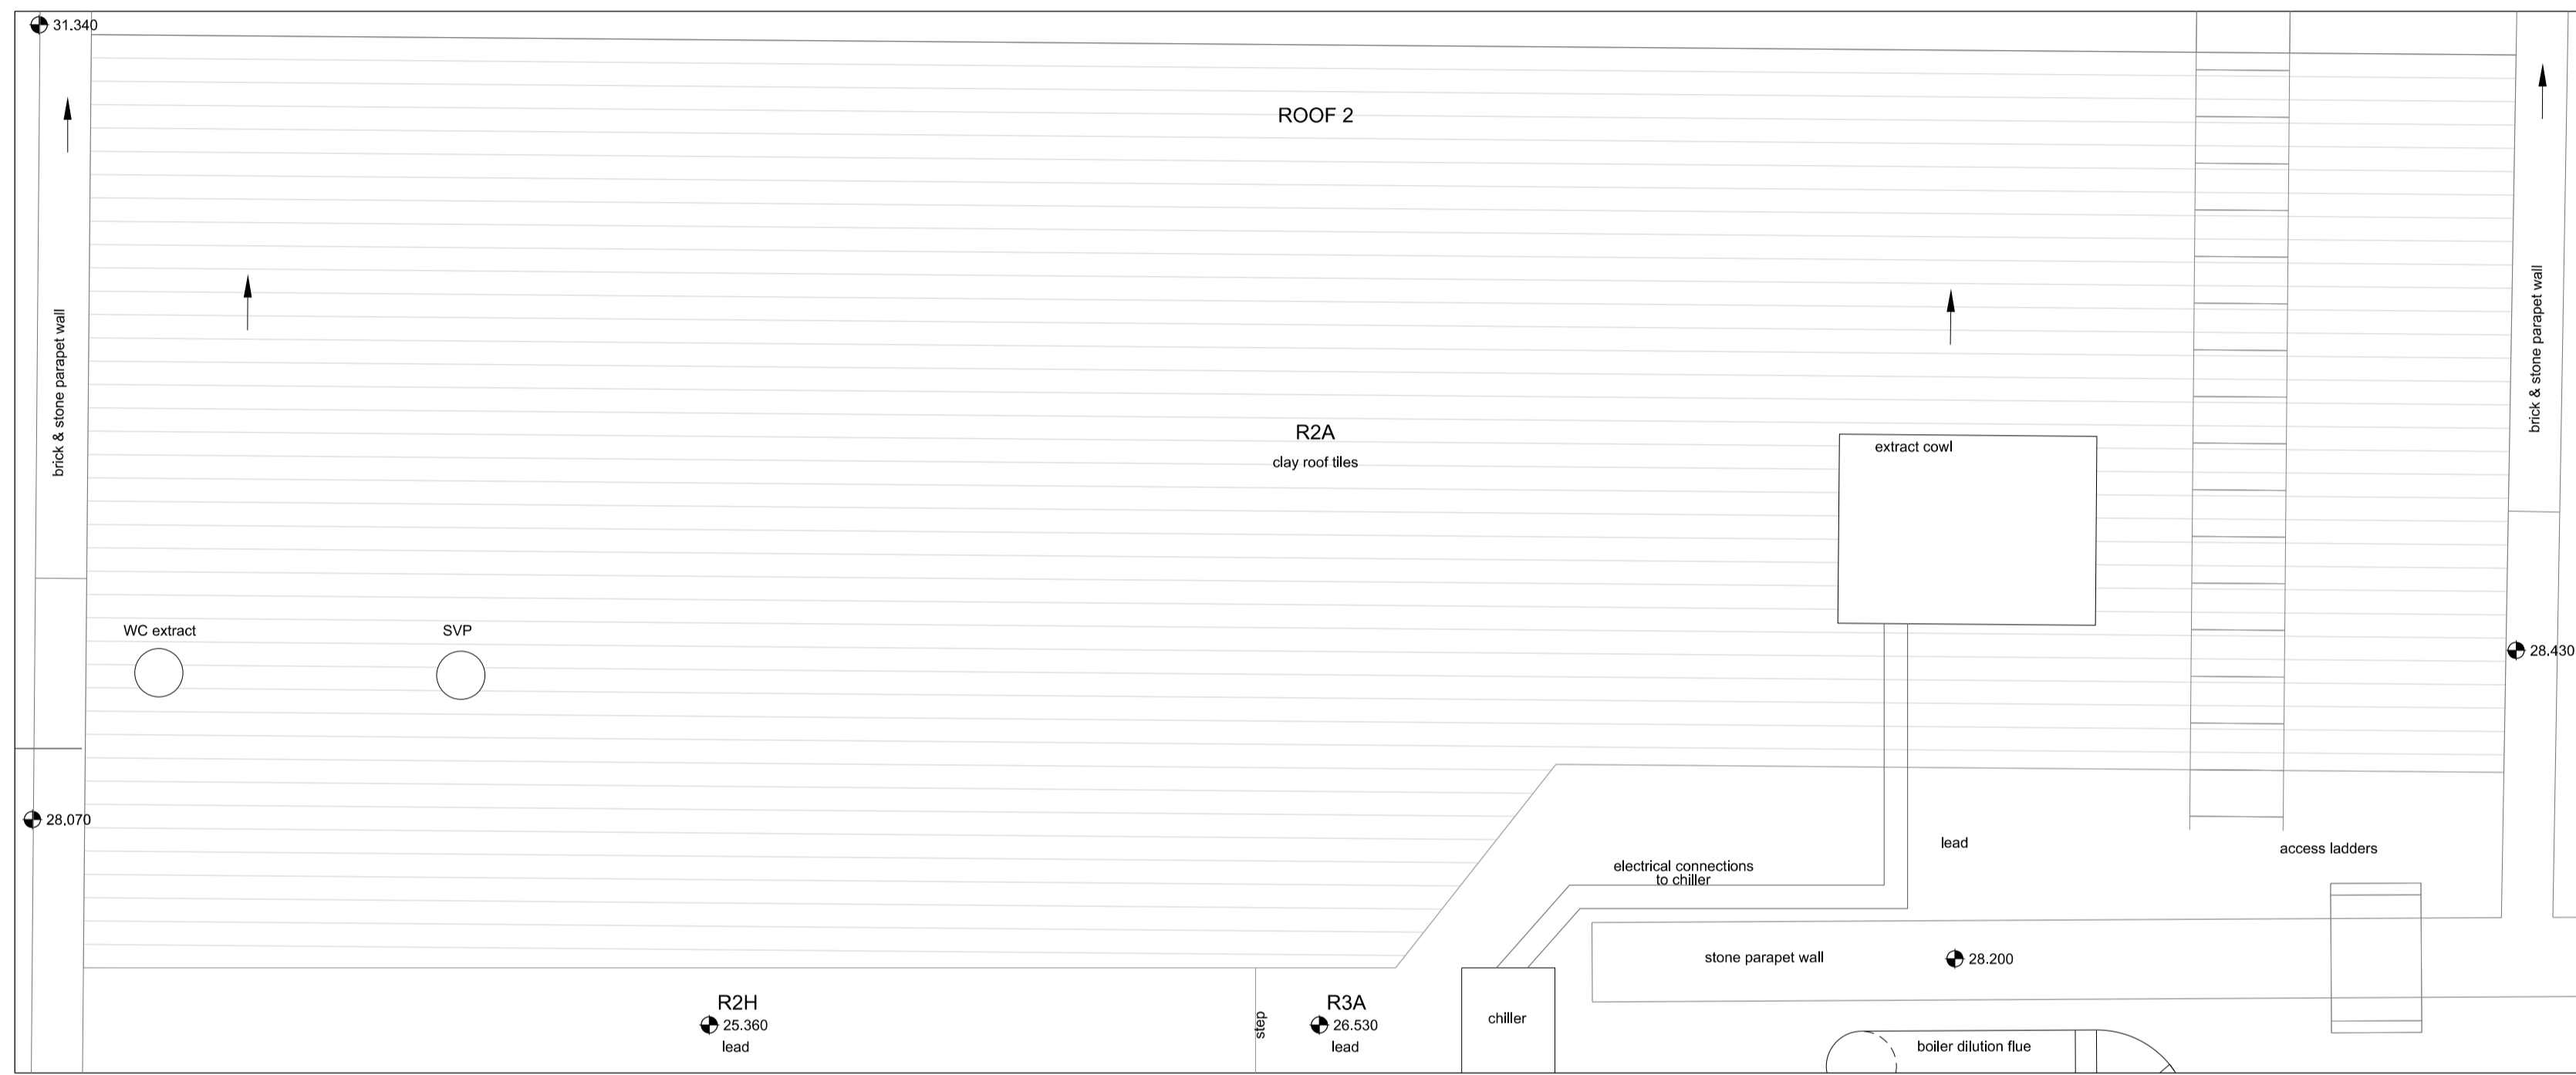


Roof Plan

02 597-19760

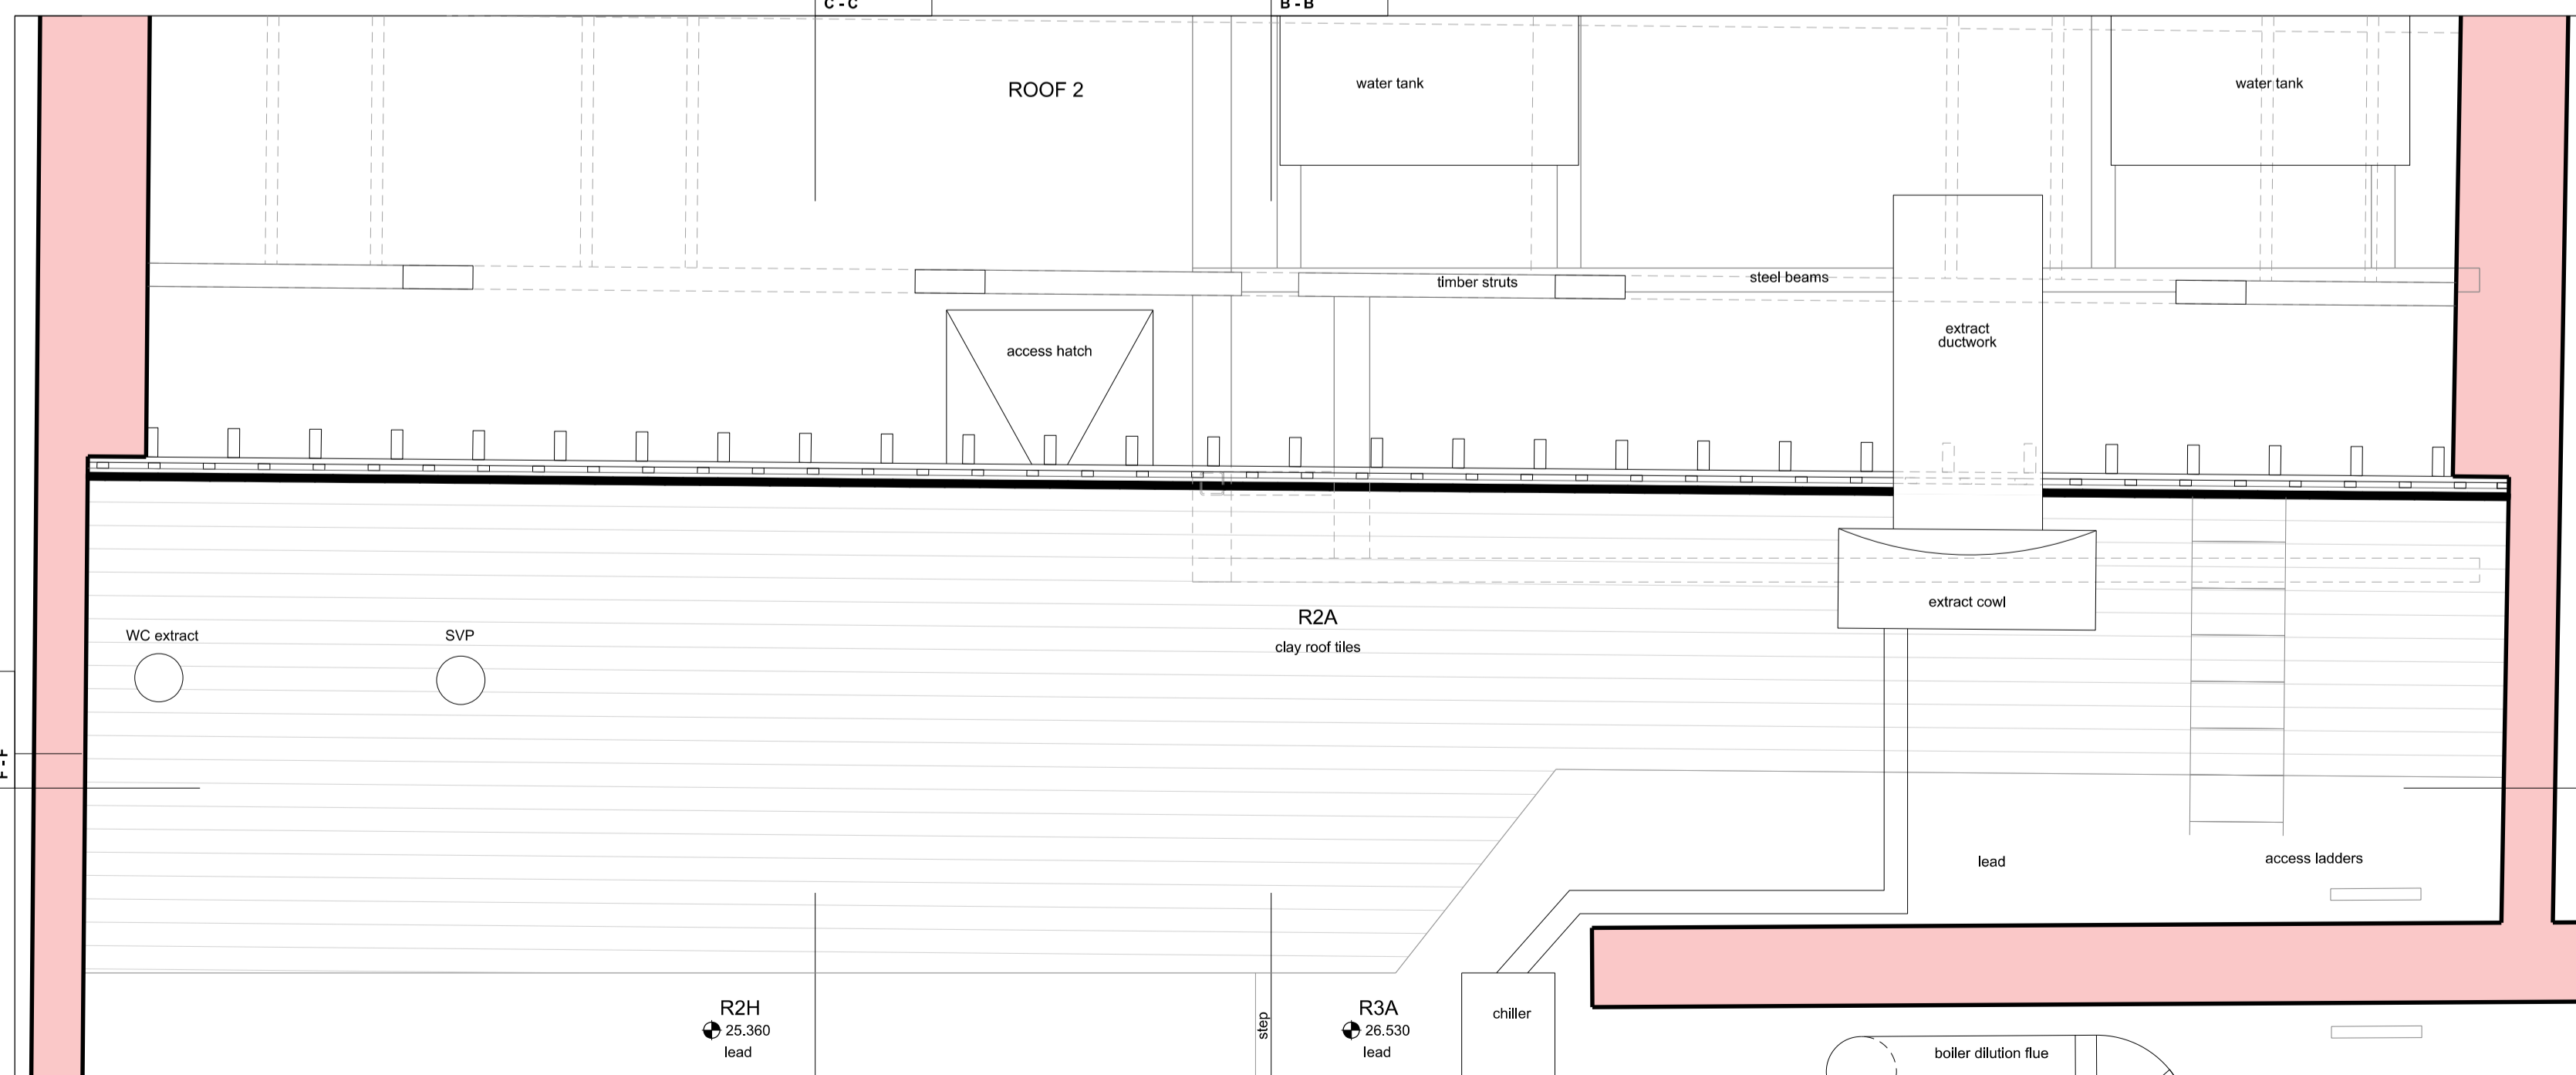


Roof Void Plan

01 597-19760

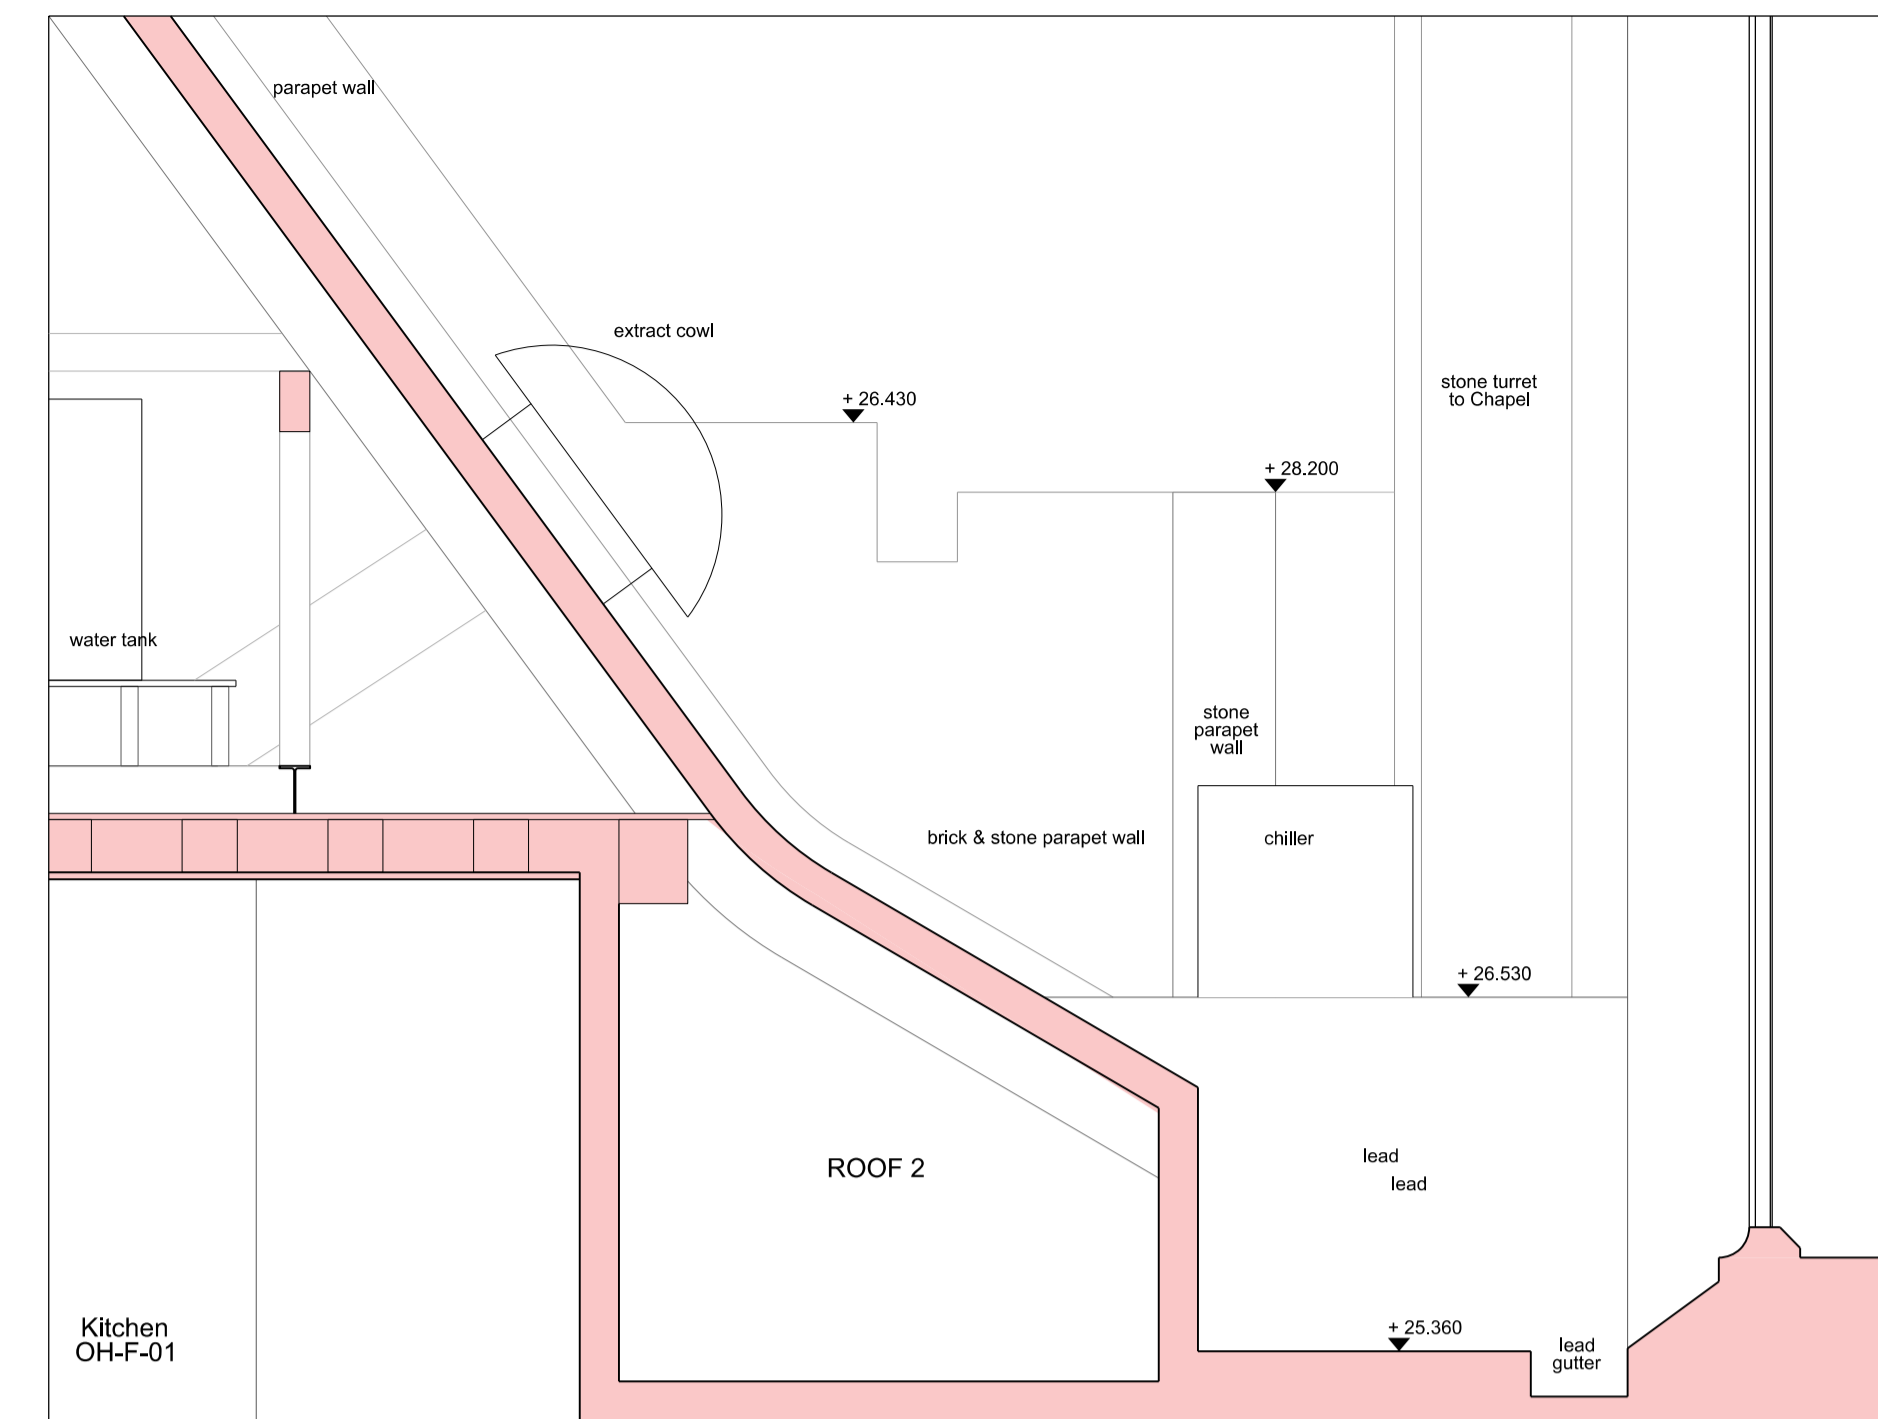

Section C - C

04 597-19760

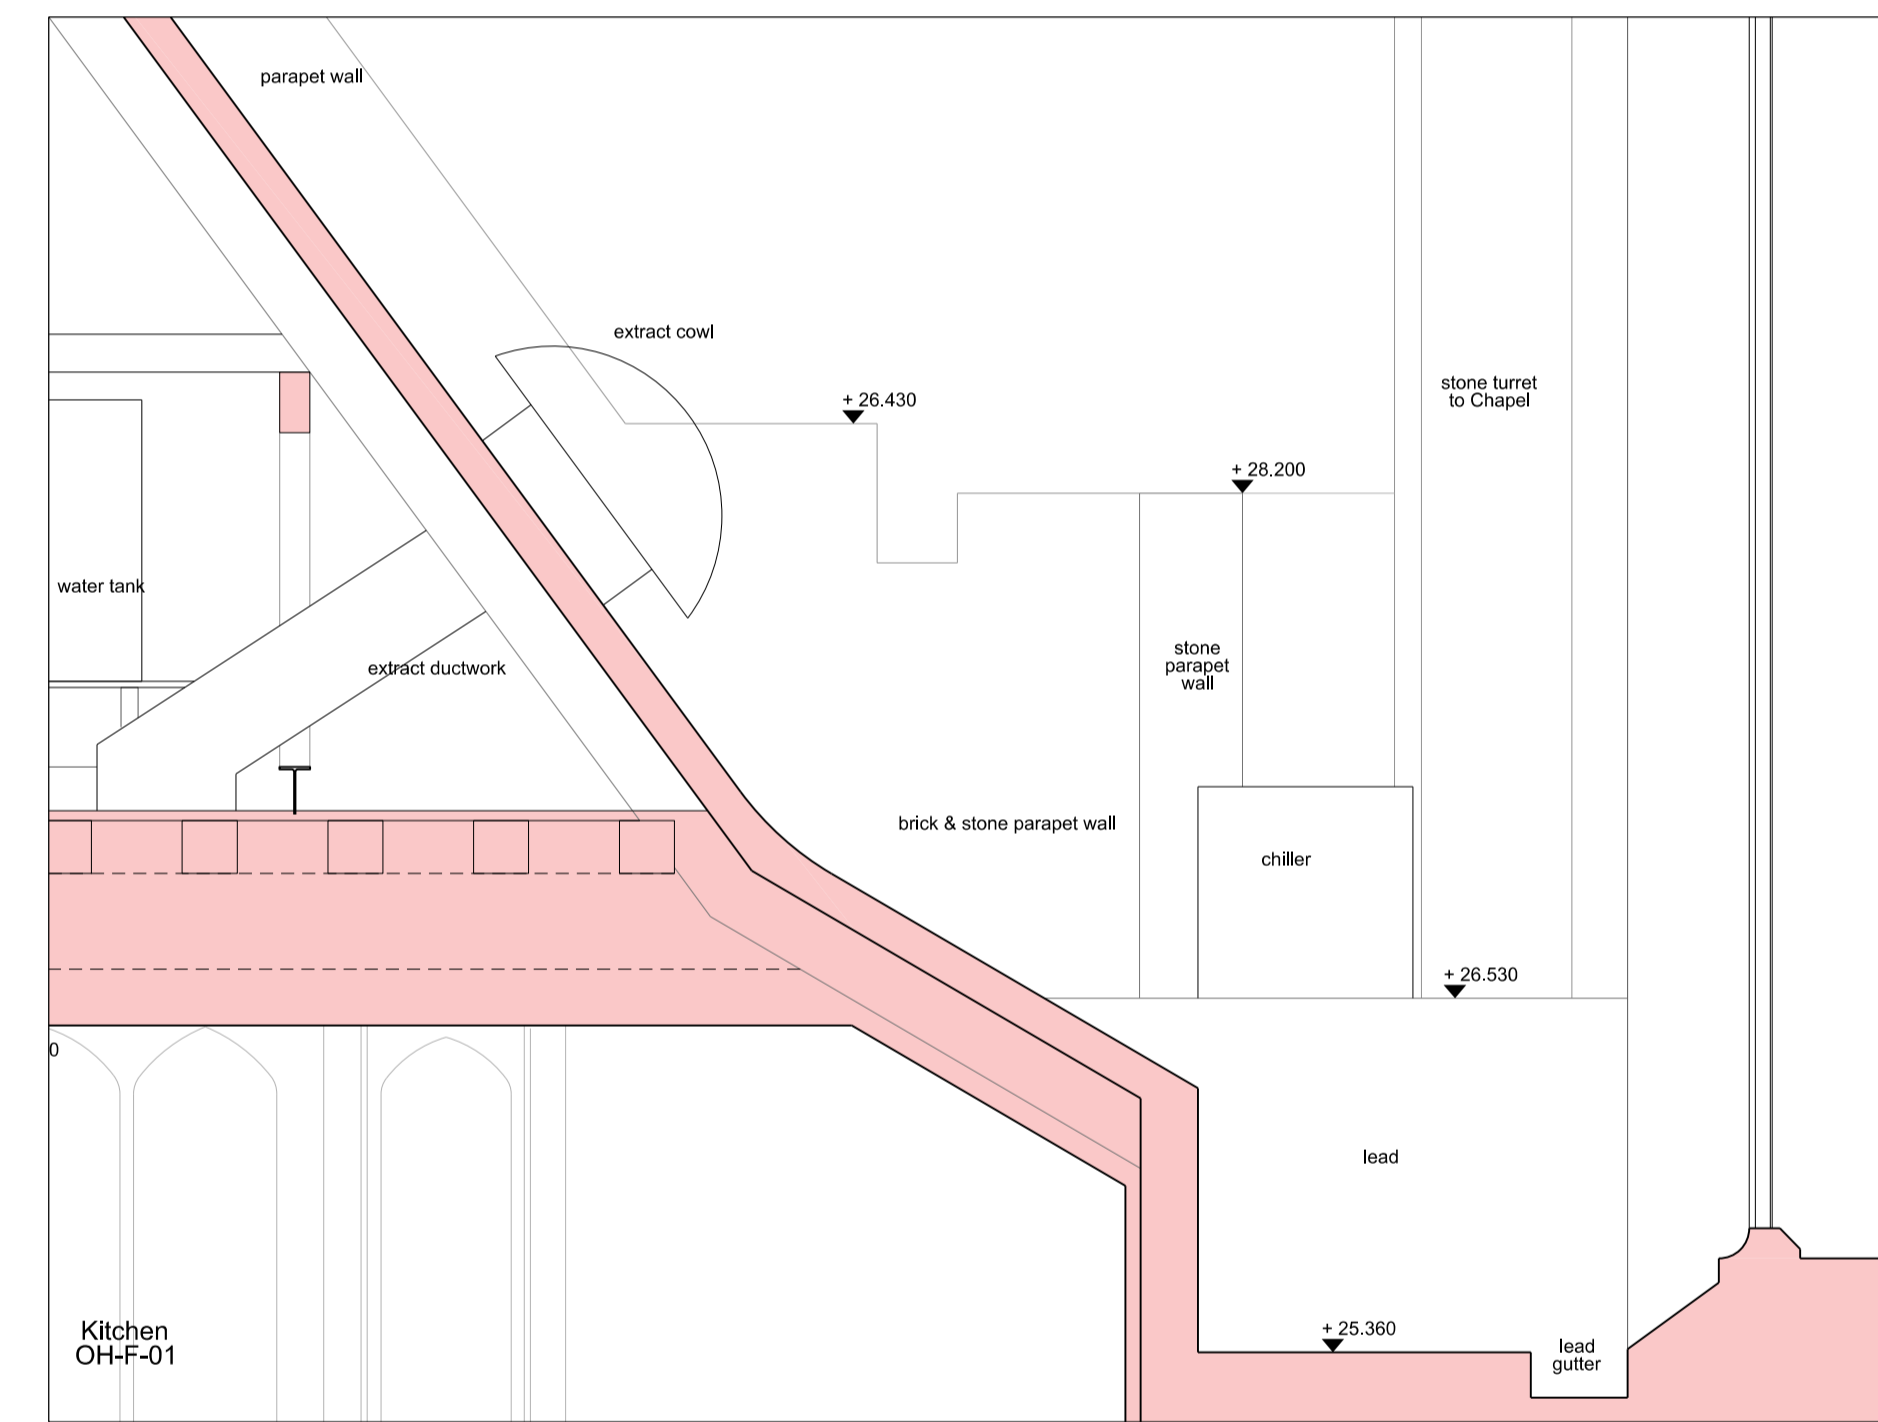

Section B - B

05 597-19760

NOTES
DO NOT SCALE FROM THIS DRAWING.
CONTRACTOR TO CHECK ALL DIMENSIONS ON SITE.
ANY DISCREPANCIES TO BE REPORTED TO THE ARCHITECT IMMEDIATELY.

COPYRIGHT RICK MATHER ARCHITECTS LLP ©
Text

Existing Walls

REVISIONS		
REV	DATE	DESCRIPTION
PL1	24.04.15	PLANNING & LISTED BUILDING CONSENT

0m 1m

KEY PLAN

STATUS
PLANNING

RICK MATHER ARCHITECTS ©

123 Gordon Way Street London N9 1JF
Tel: 020 7244 1231 Fax: 020 7244 1232
info@rickmather.com www.rickmather.com

JOB
**THE HONOURABLE SOCIETY OF LINCOLN'S INN
GREAT HALL AND LIBRARY**

TITLE
**EXISTING OLD HALL
DETAILED DRAWING
ROOFTOP PLAN**

DRAWN	KO	JOB #	597	DRG #	19760	REV	PL1
CHECKED	TP	SCALE@A1	1:25	SIZE	A1	DATE	MAR 15
		SCALE@A3	1:50	SIZE	A3	REV/DATE	24.04.15