



Section F - F

03 597-19762

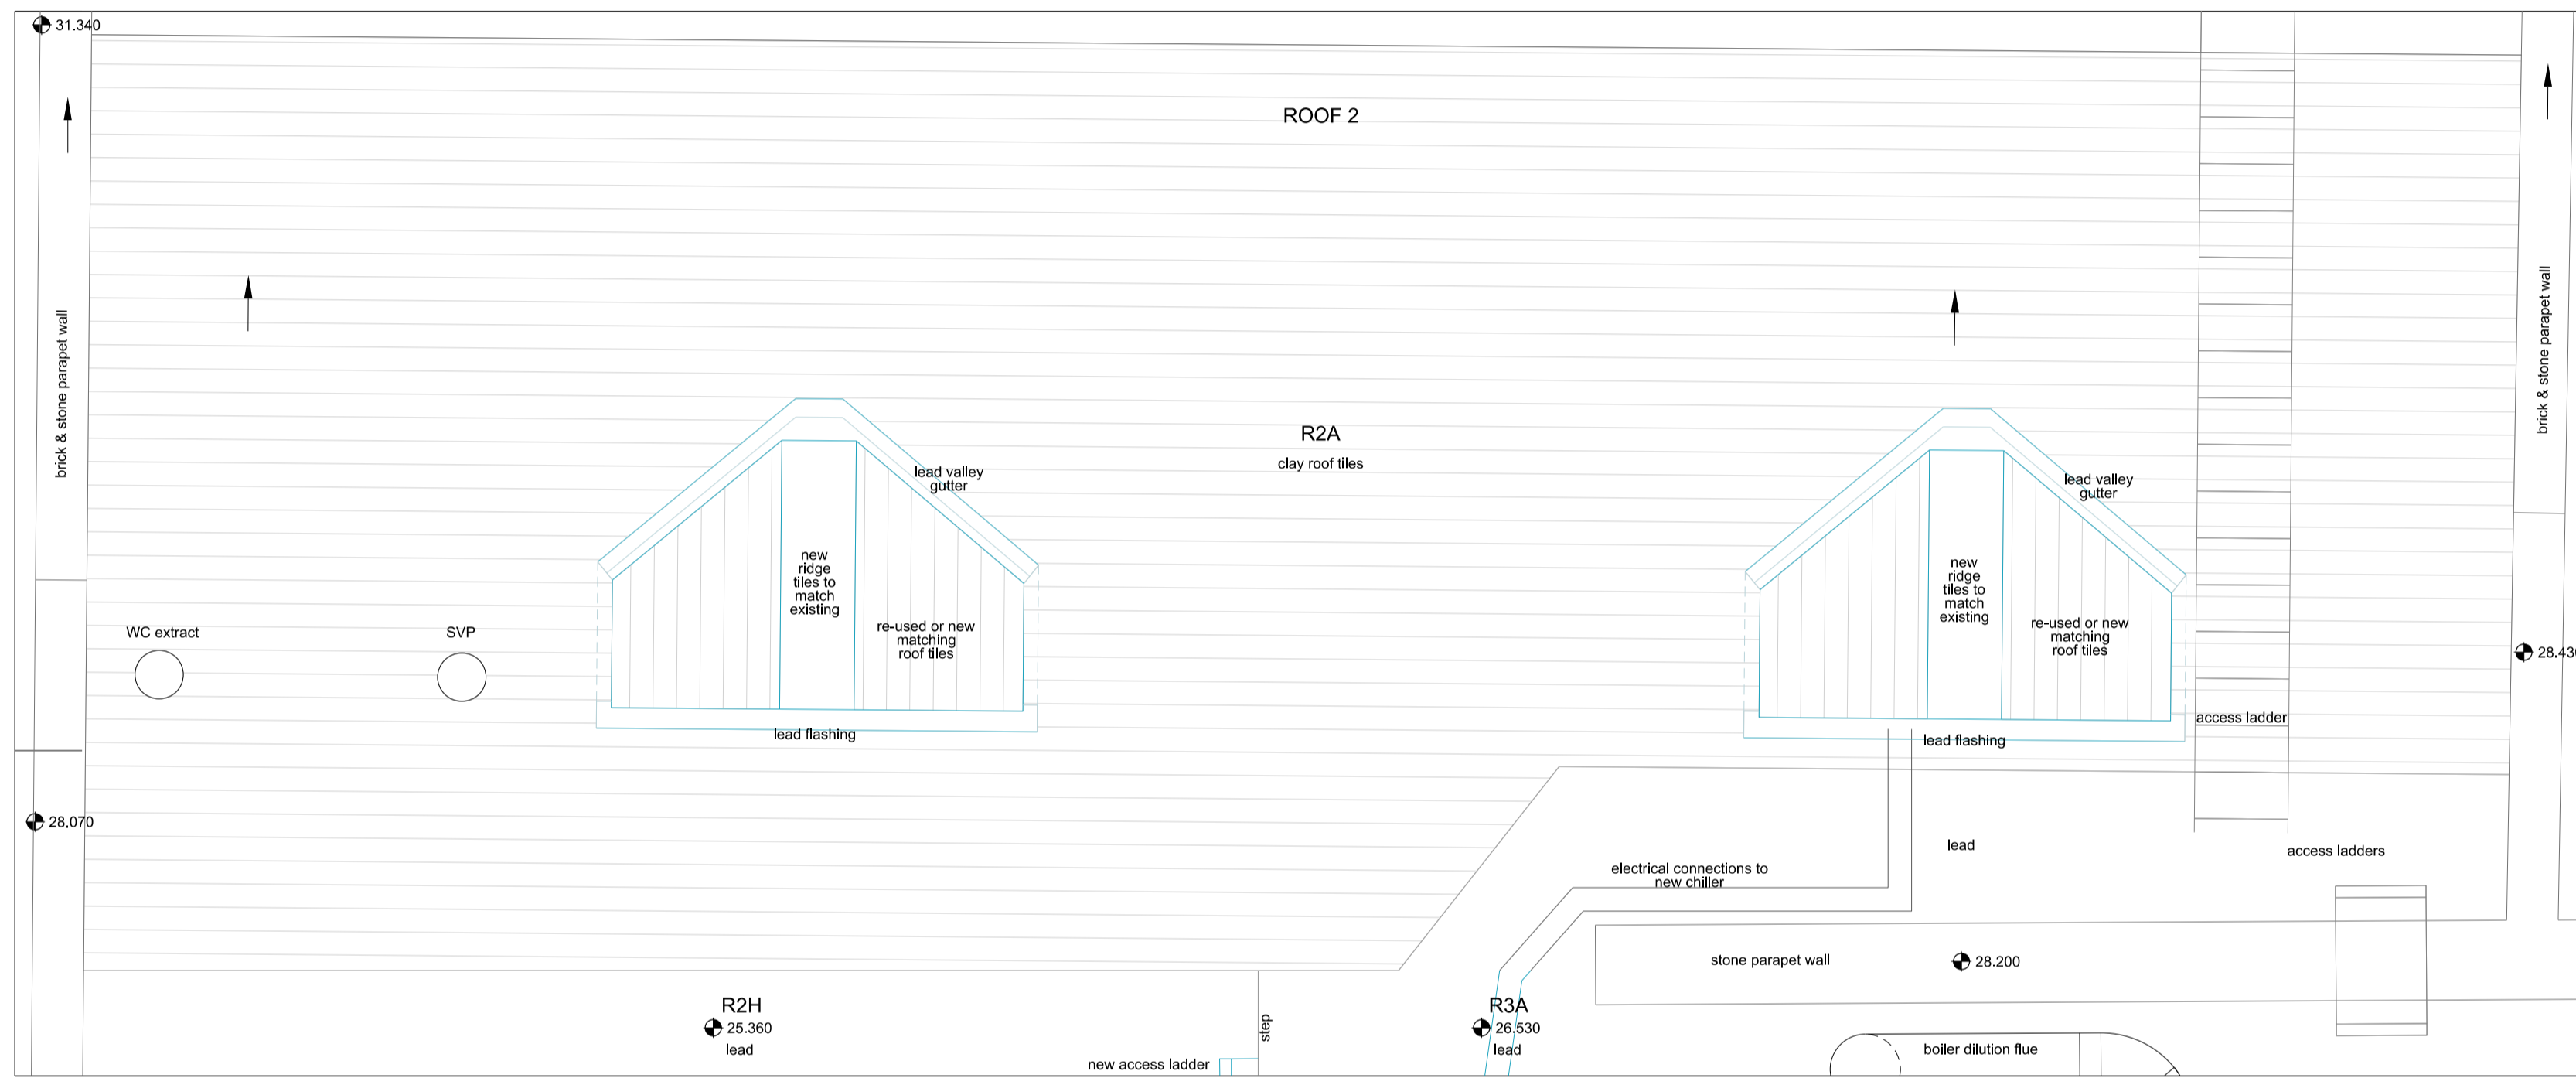


Roof Plan

02 597-19762

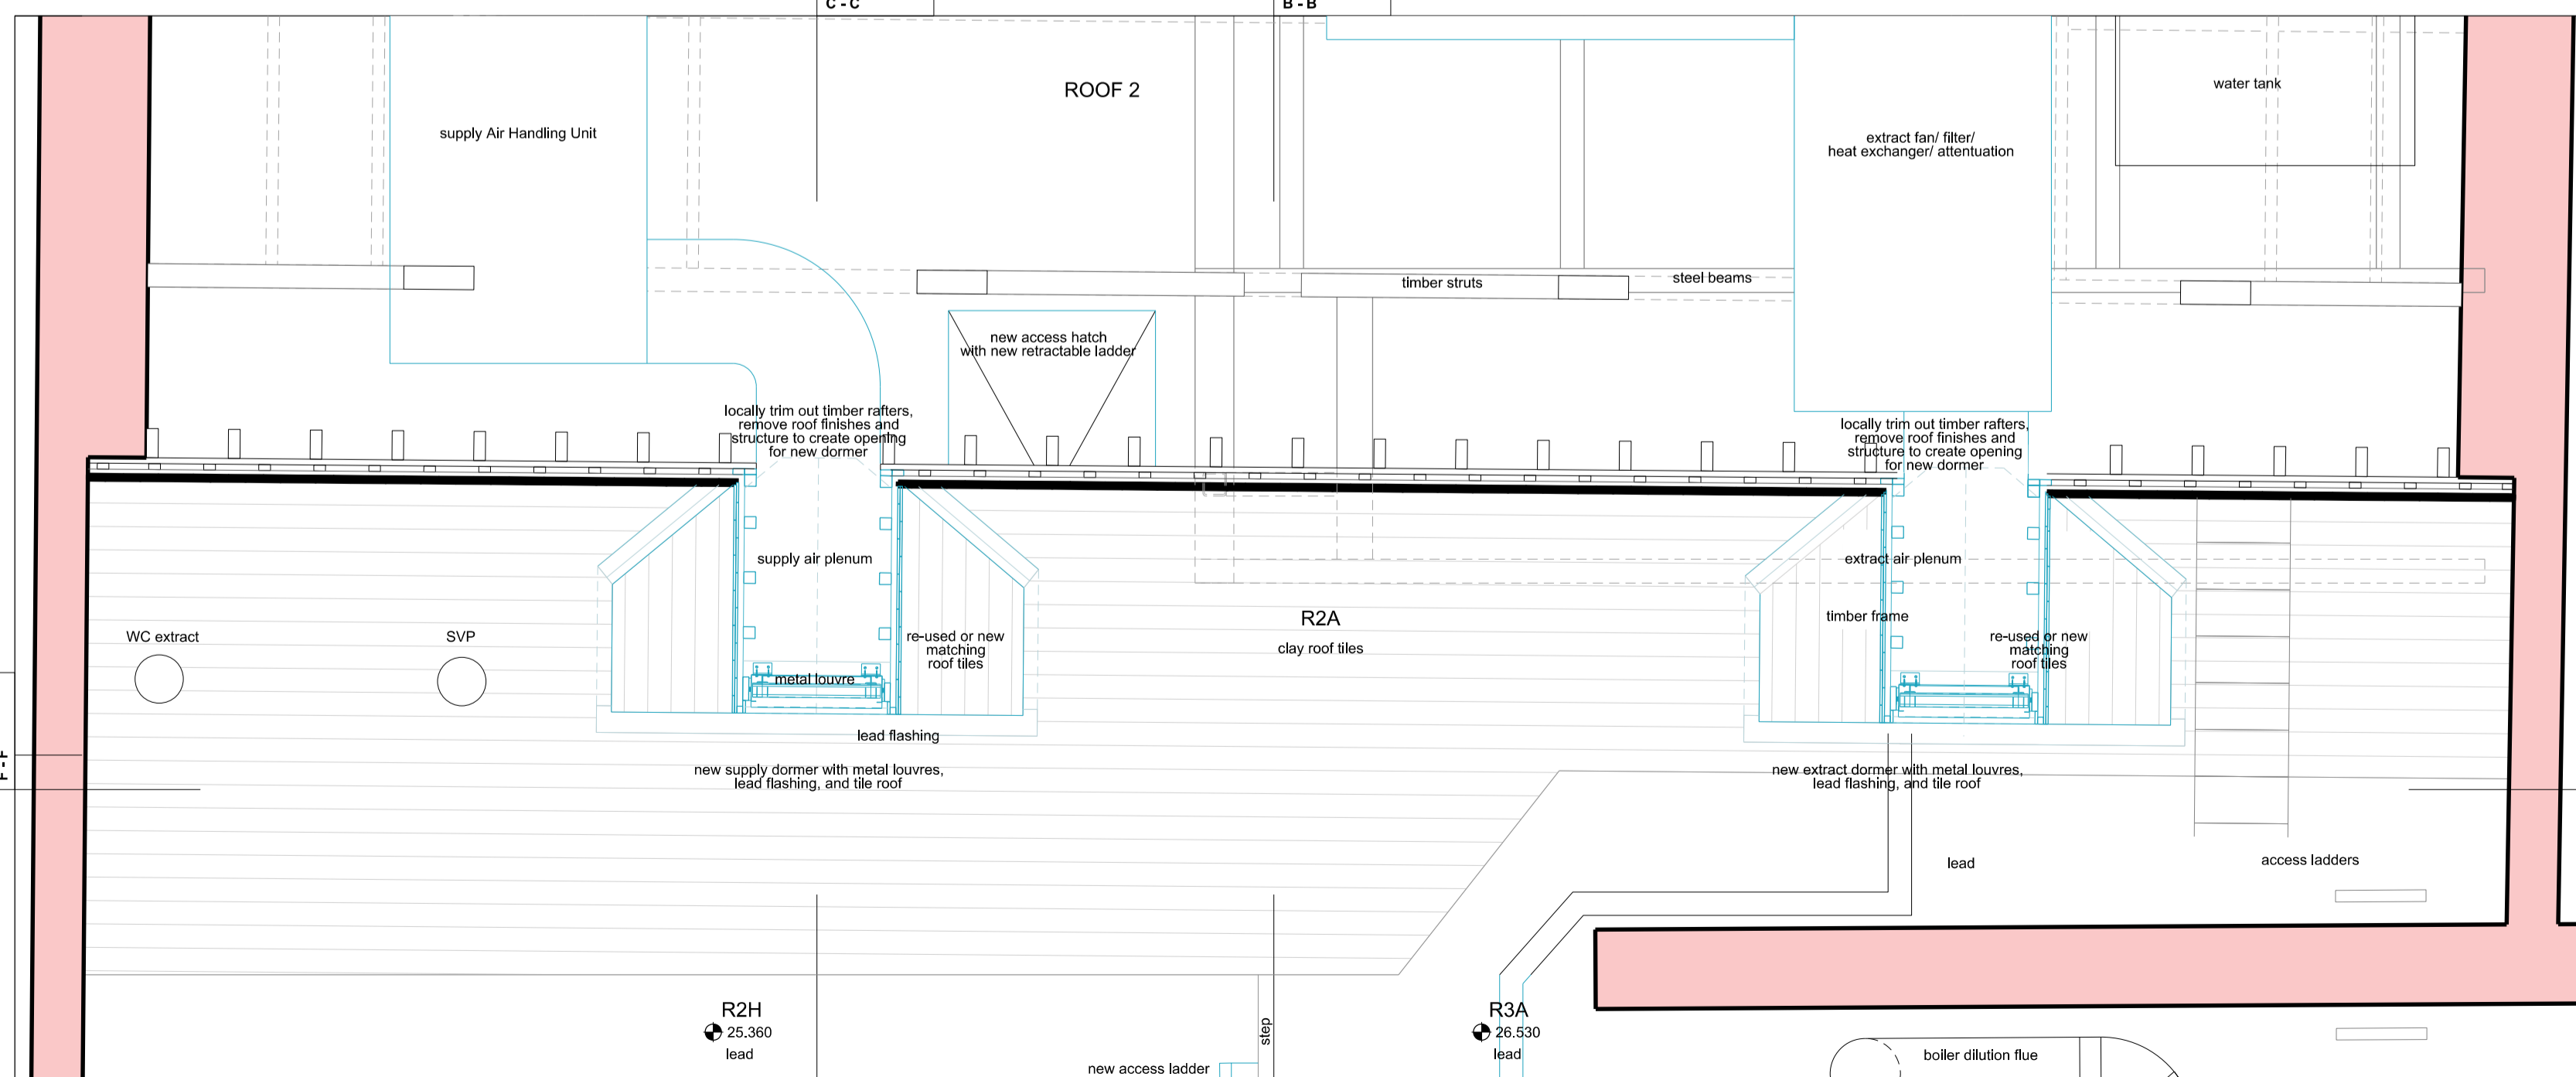


Roof Void Plan

01 597-19762

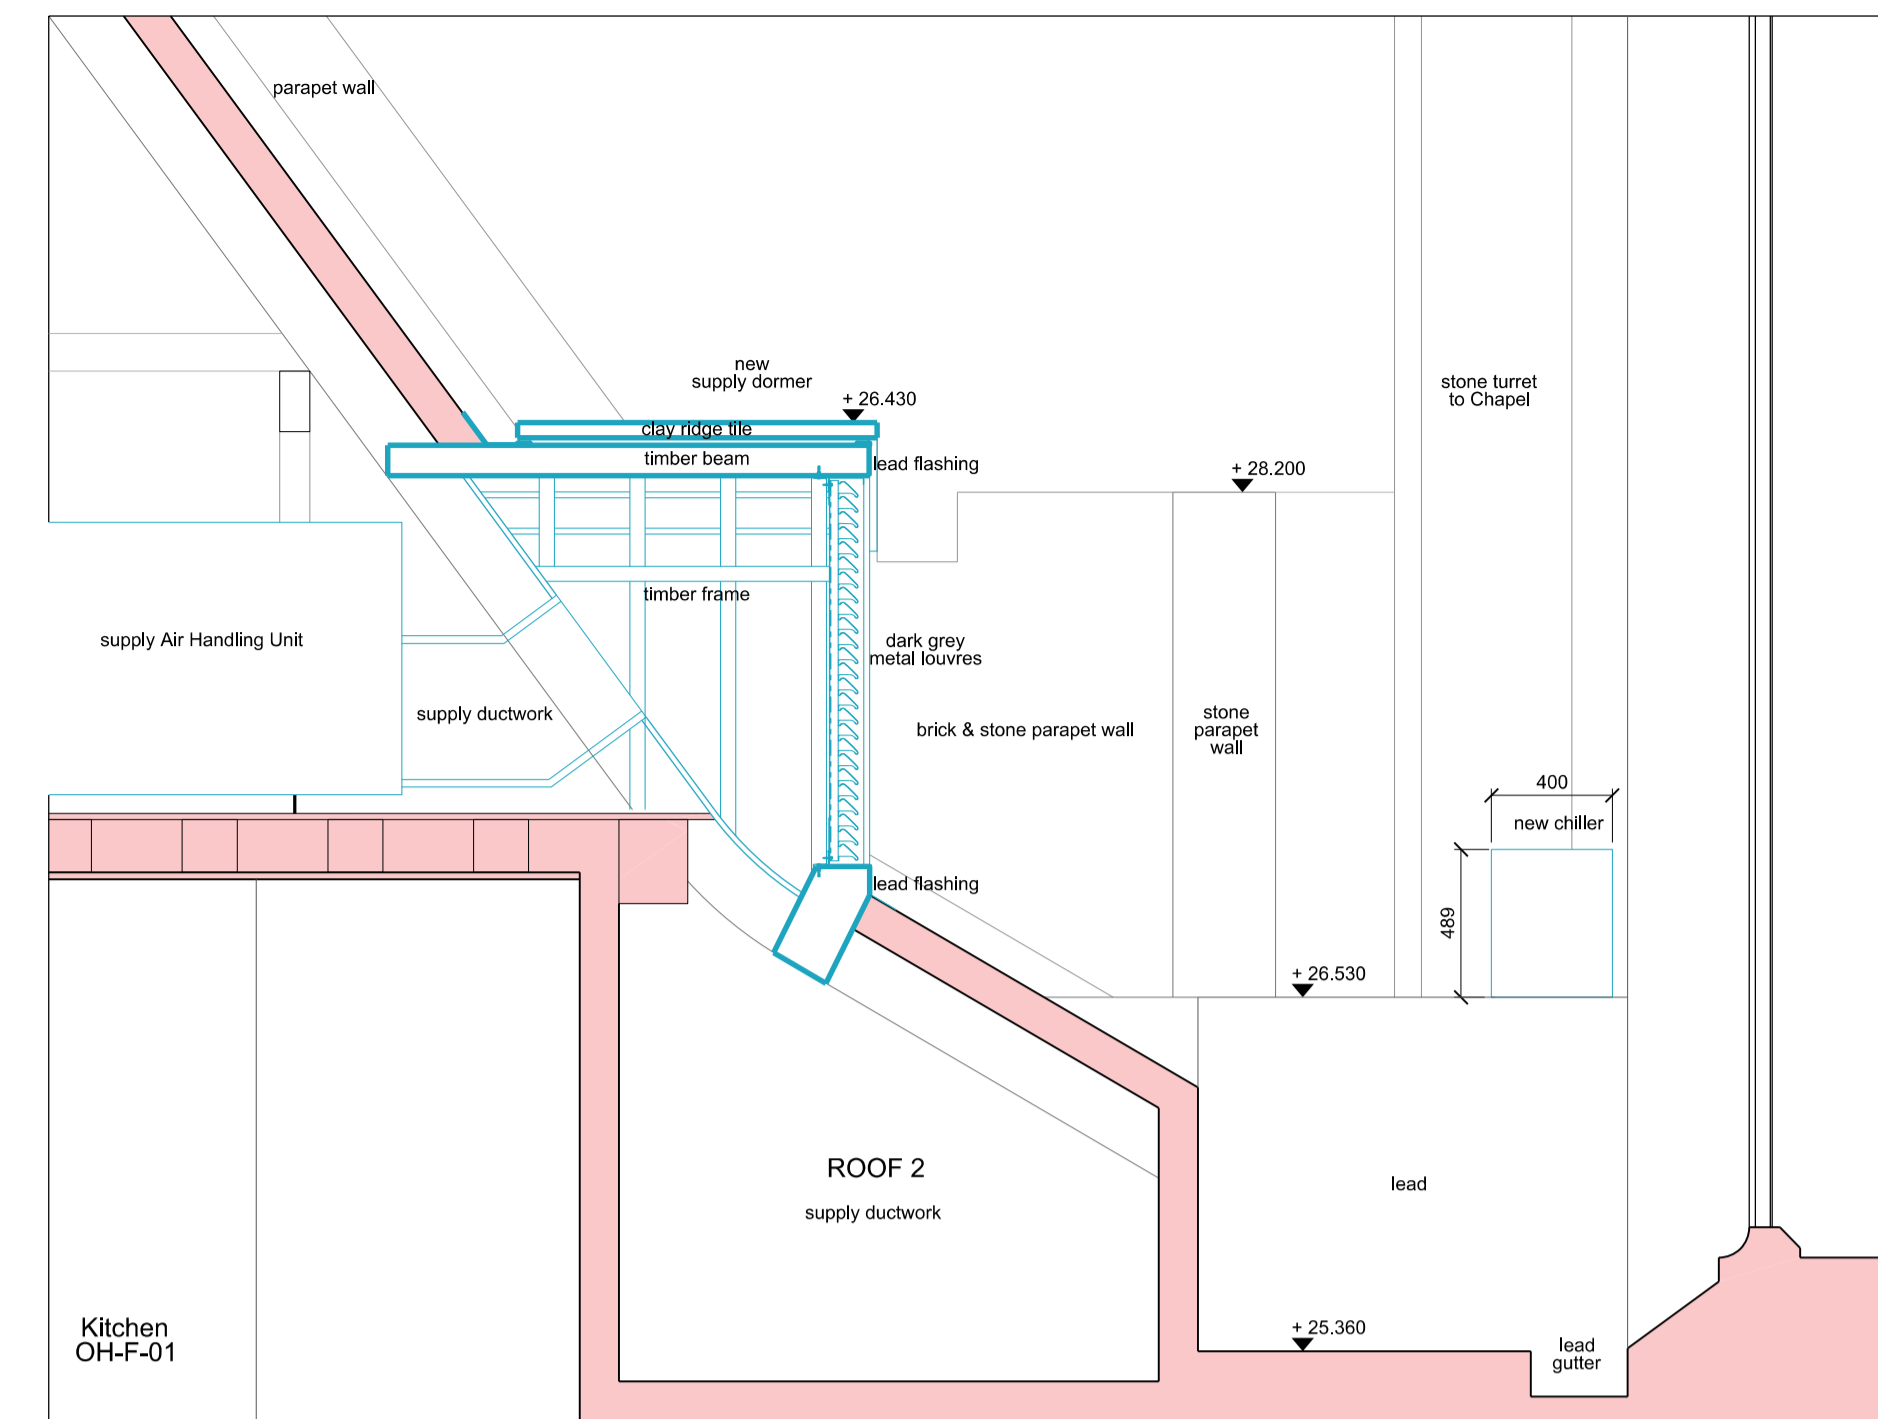

Section C - C

04 597-19762

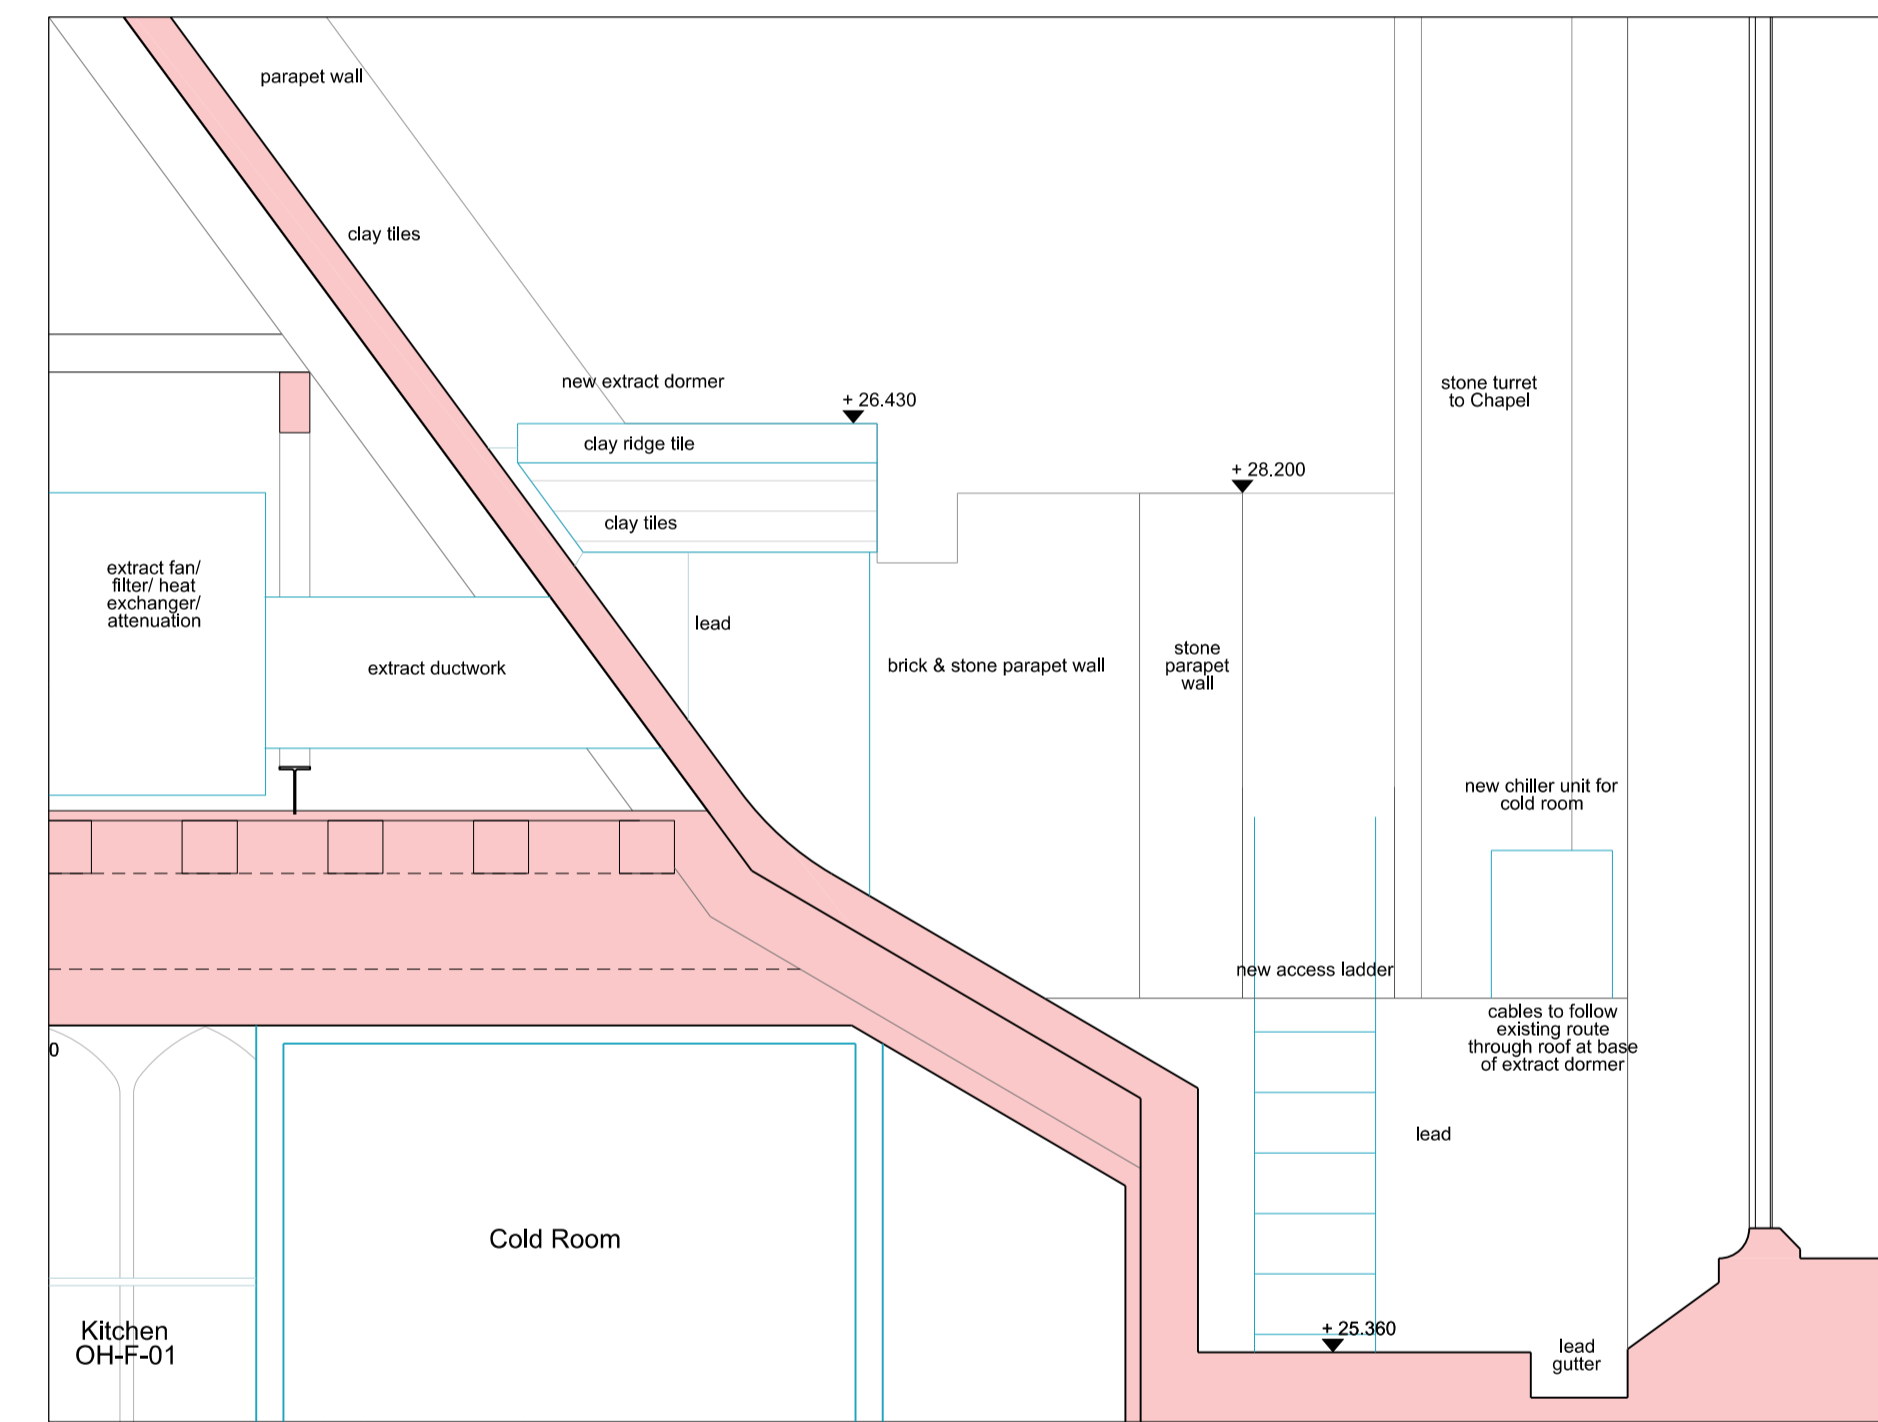


Section B - B

05 597-19762

NOTES  
DO NOT SCALE FROM THIS DRAWING.  
CONTRACTOR TO CHECK ALL DIMENSIONS ON SITE.  
ANY DISCREPANCIES TO BE REPORTED TO THE ARCHITECT IMMEDIATELY.  
COPYRIGHT RICK MATHER ARCHITECTS LLP ©  
Text

Existing Walls  
Proposed Works

REV	DATE	DESCRIPTION
PL1	24.04.15	PLANNING & LISTED BUILDING CONSENT

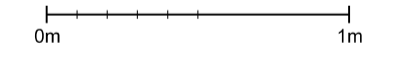

KEY PLAN

STATUS  
**PLANNING**

**RICK MATHER ARCHITECTS ©**

123 Gordon High Street London N31 7JF  
T: 020 7244 1121 F: 020 7244 1122  
info@rickmather.com www.rickmather.com

JOB  
**THE HONOURABLE SOCIETY OF LINCOLN'S INN  
GREAT HALL AND LIBRARY**

TITLE  
**PROPOSED OLD HALL  
DETAILED DRAWING  
ROOFTOP PLAN - PROPOSED DORMERS**

DRAWN	KO	JOB #	597	DRG #	19762	REV	PL1
CHECKED	TP	SCALE@A1	1:25	SIZE	A1	DATE	MAR 15
		SCALE@A3	1:50	SIZE	A3	REV/DATE	24.04.15