



**Section X-X**  
03 597-19780

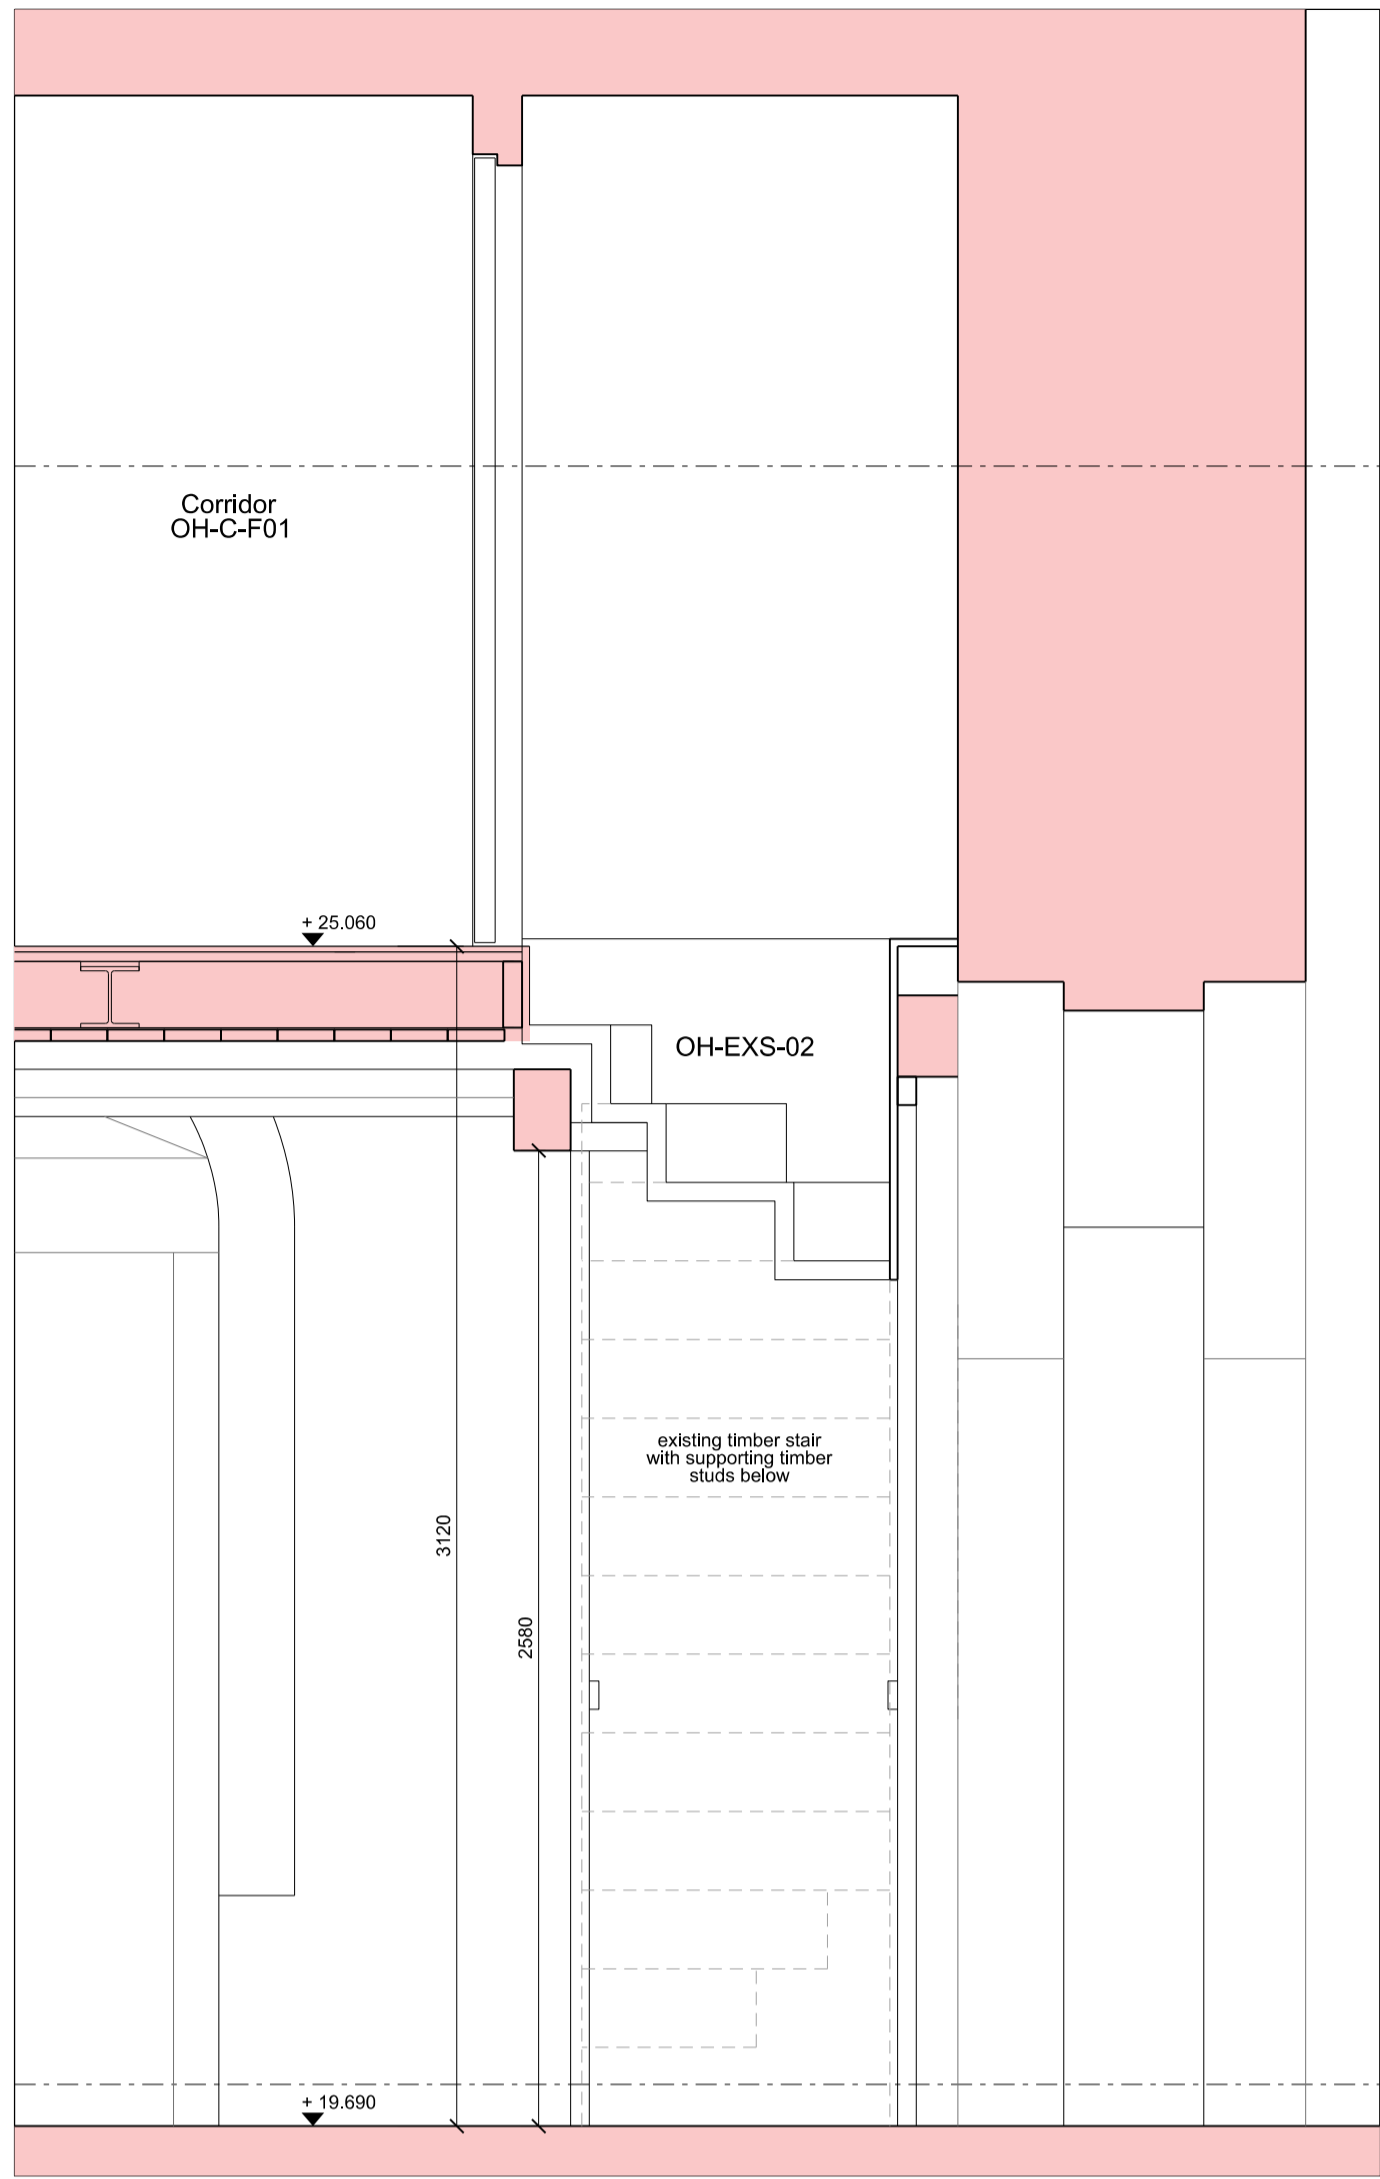


**Section Y-Y**  
04 597-19780

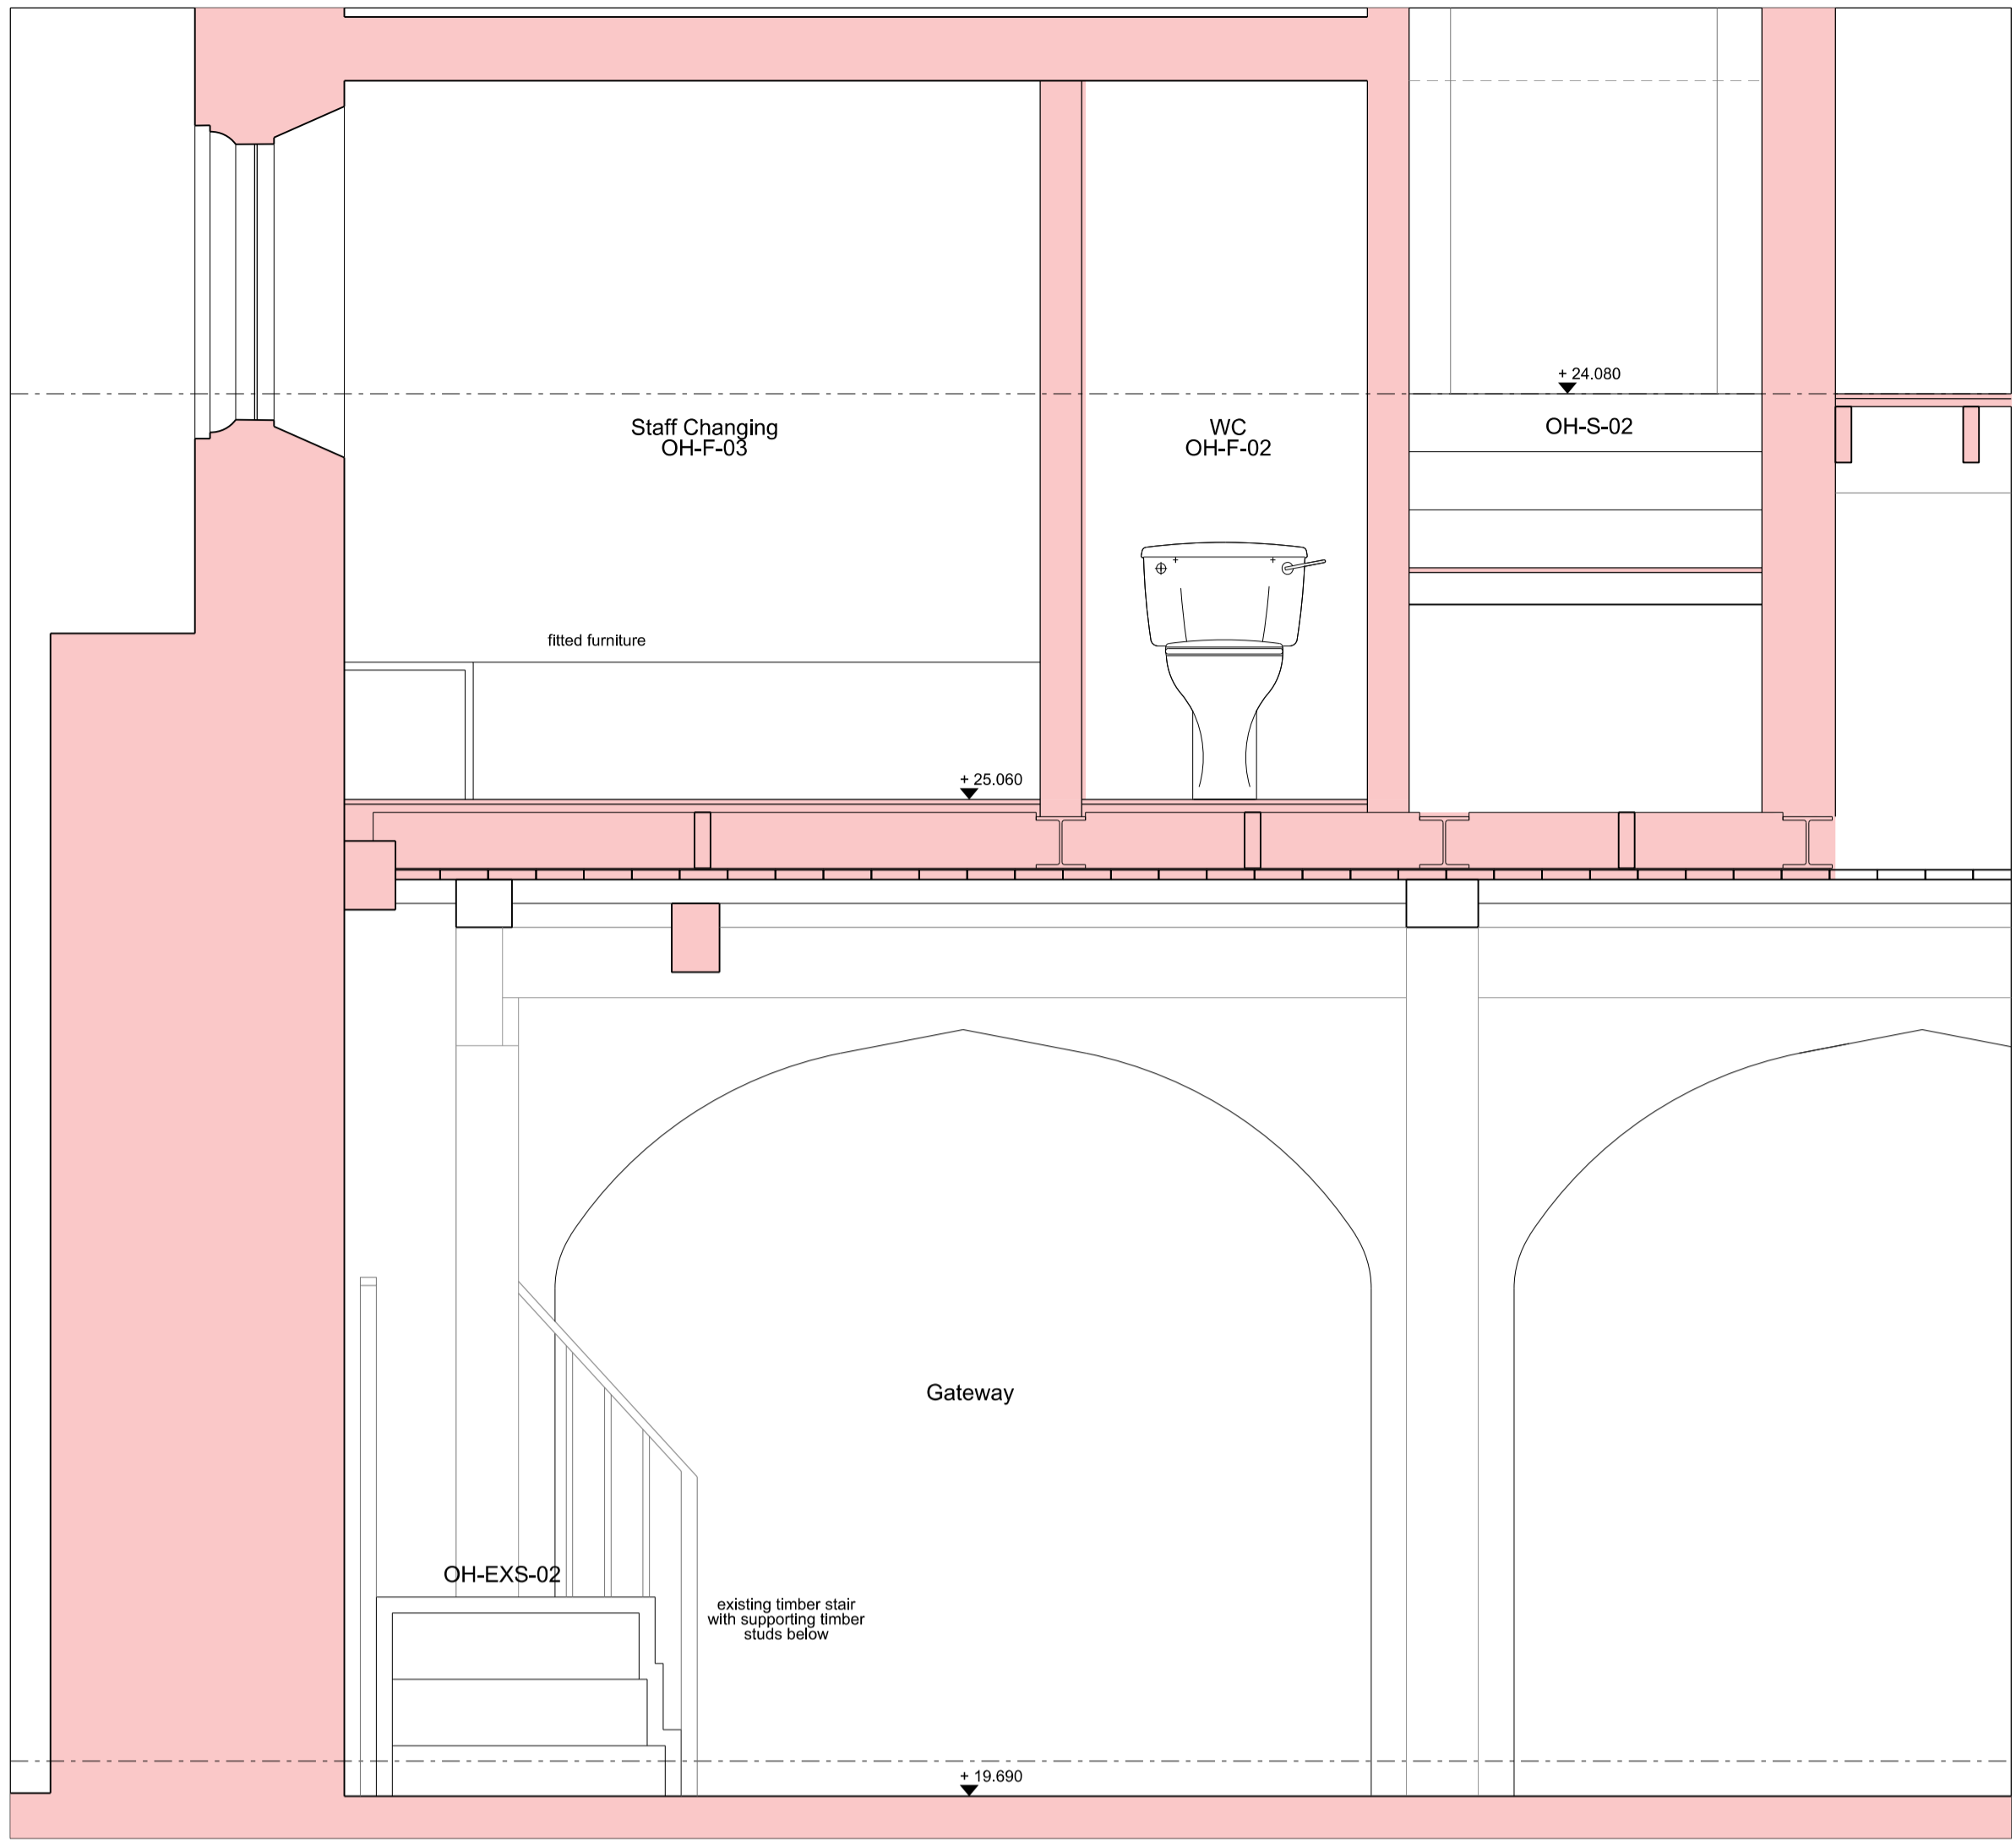


**Section Z-Z**  
05 597-19780

NOTES  
DO NOT SCALE FROM THIS DRAWING.  
CONTRACTOR TO CHECK ALL DIMENSIONS ON SITE.  
ANY DISCREPANCIES TO BE REPORTED TO THE ARCHITECT IMMEDIATELY.  
COPYRIGHT RICK MATHER ARCHITECTS LLP ©  
Text  
Existing Walls  
This drawing is to be read in conjunction with RMA drawings 597-19701 & 19702

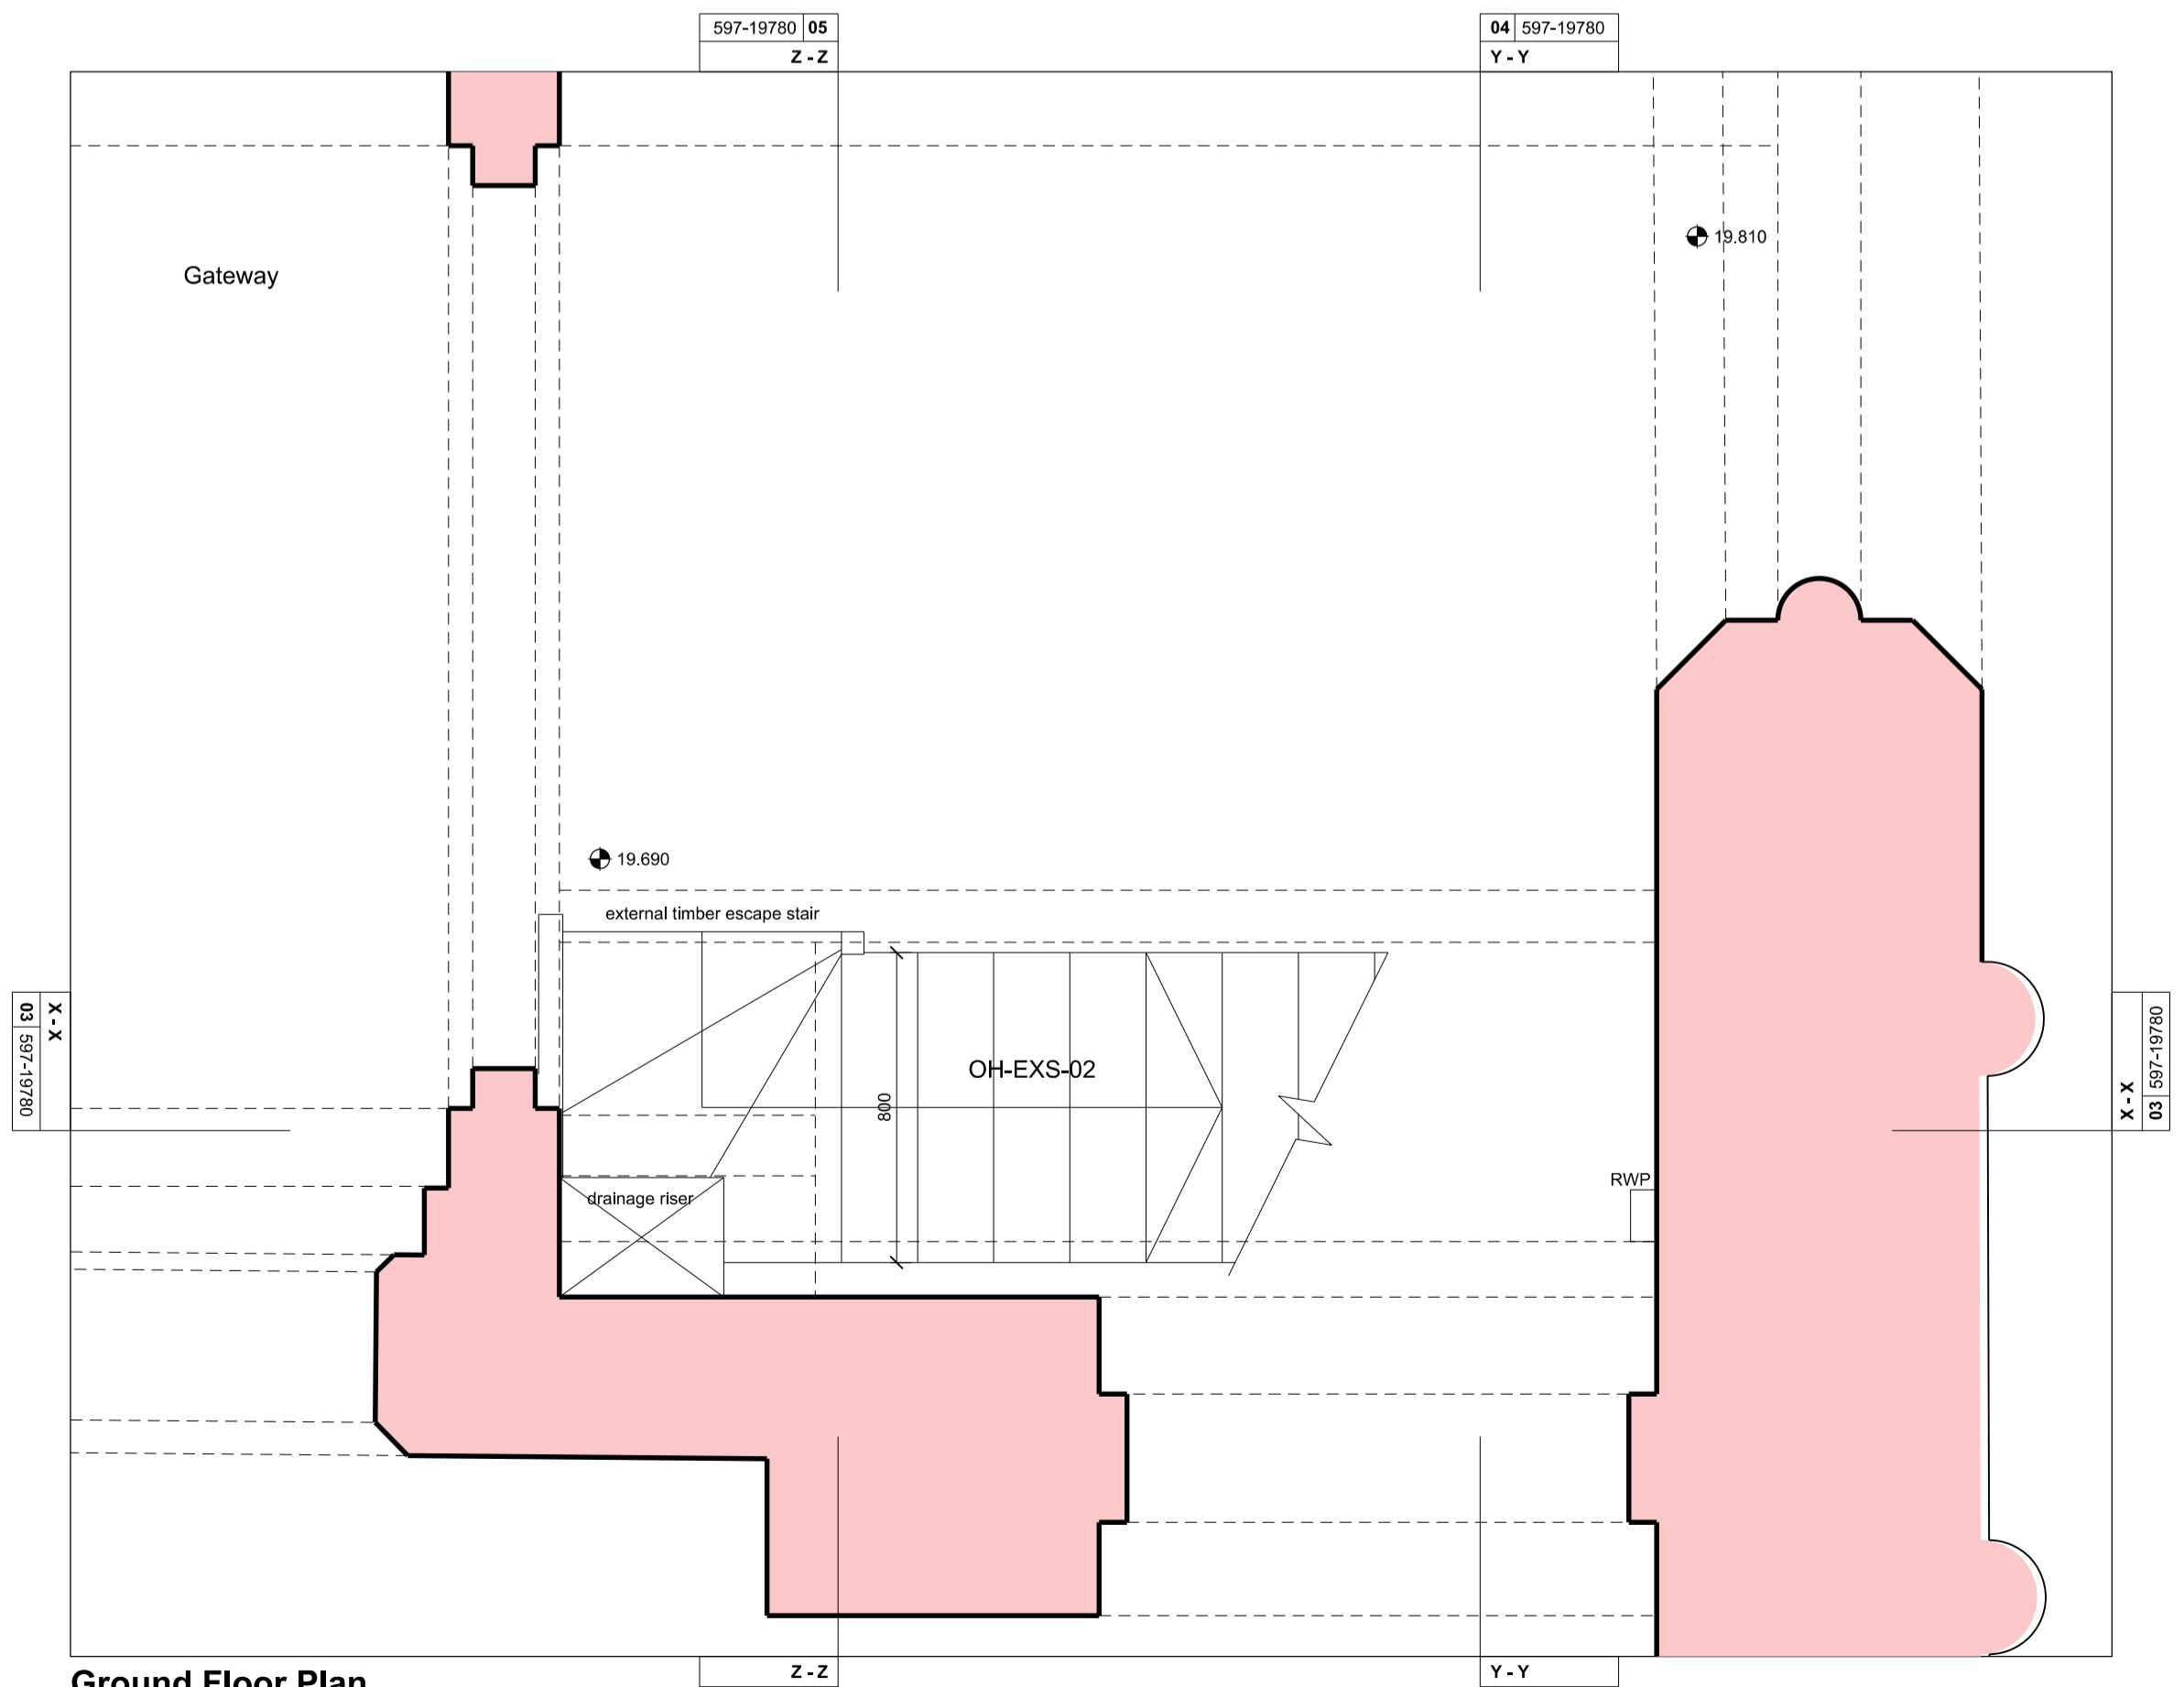


**Ground Floor Plan**  
01 597-19780

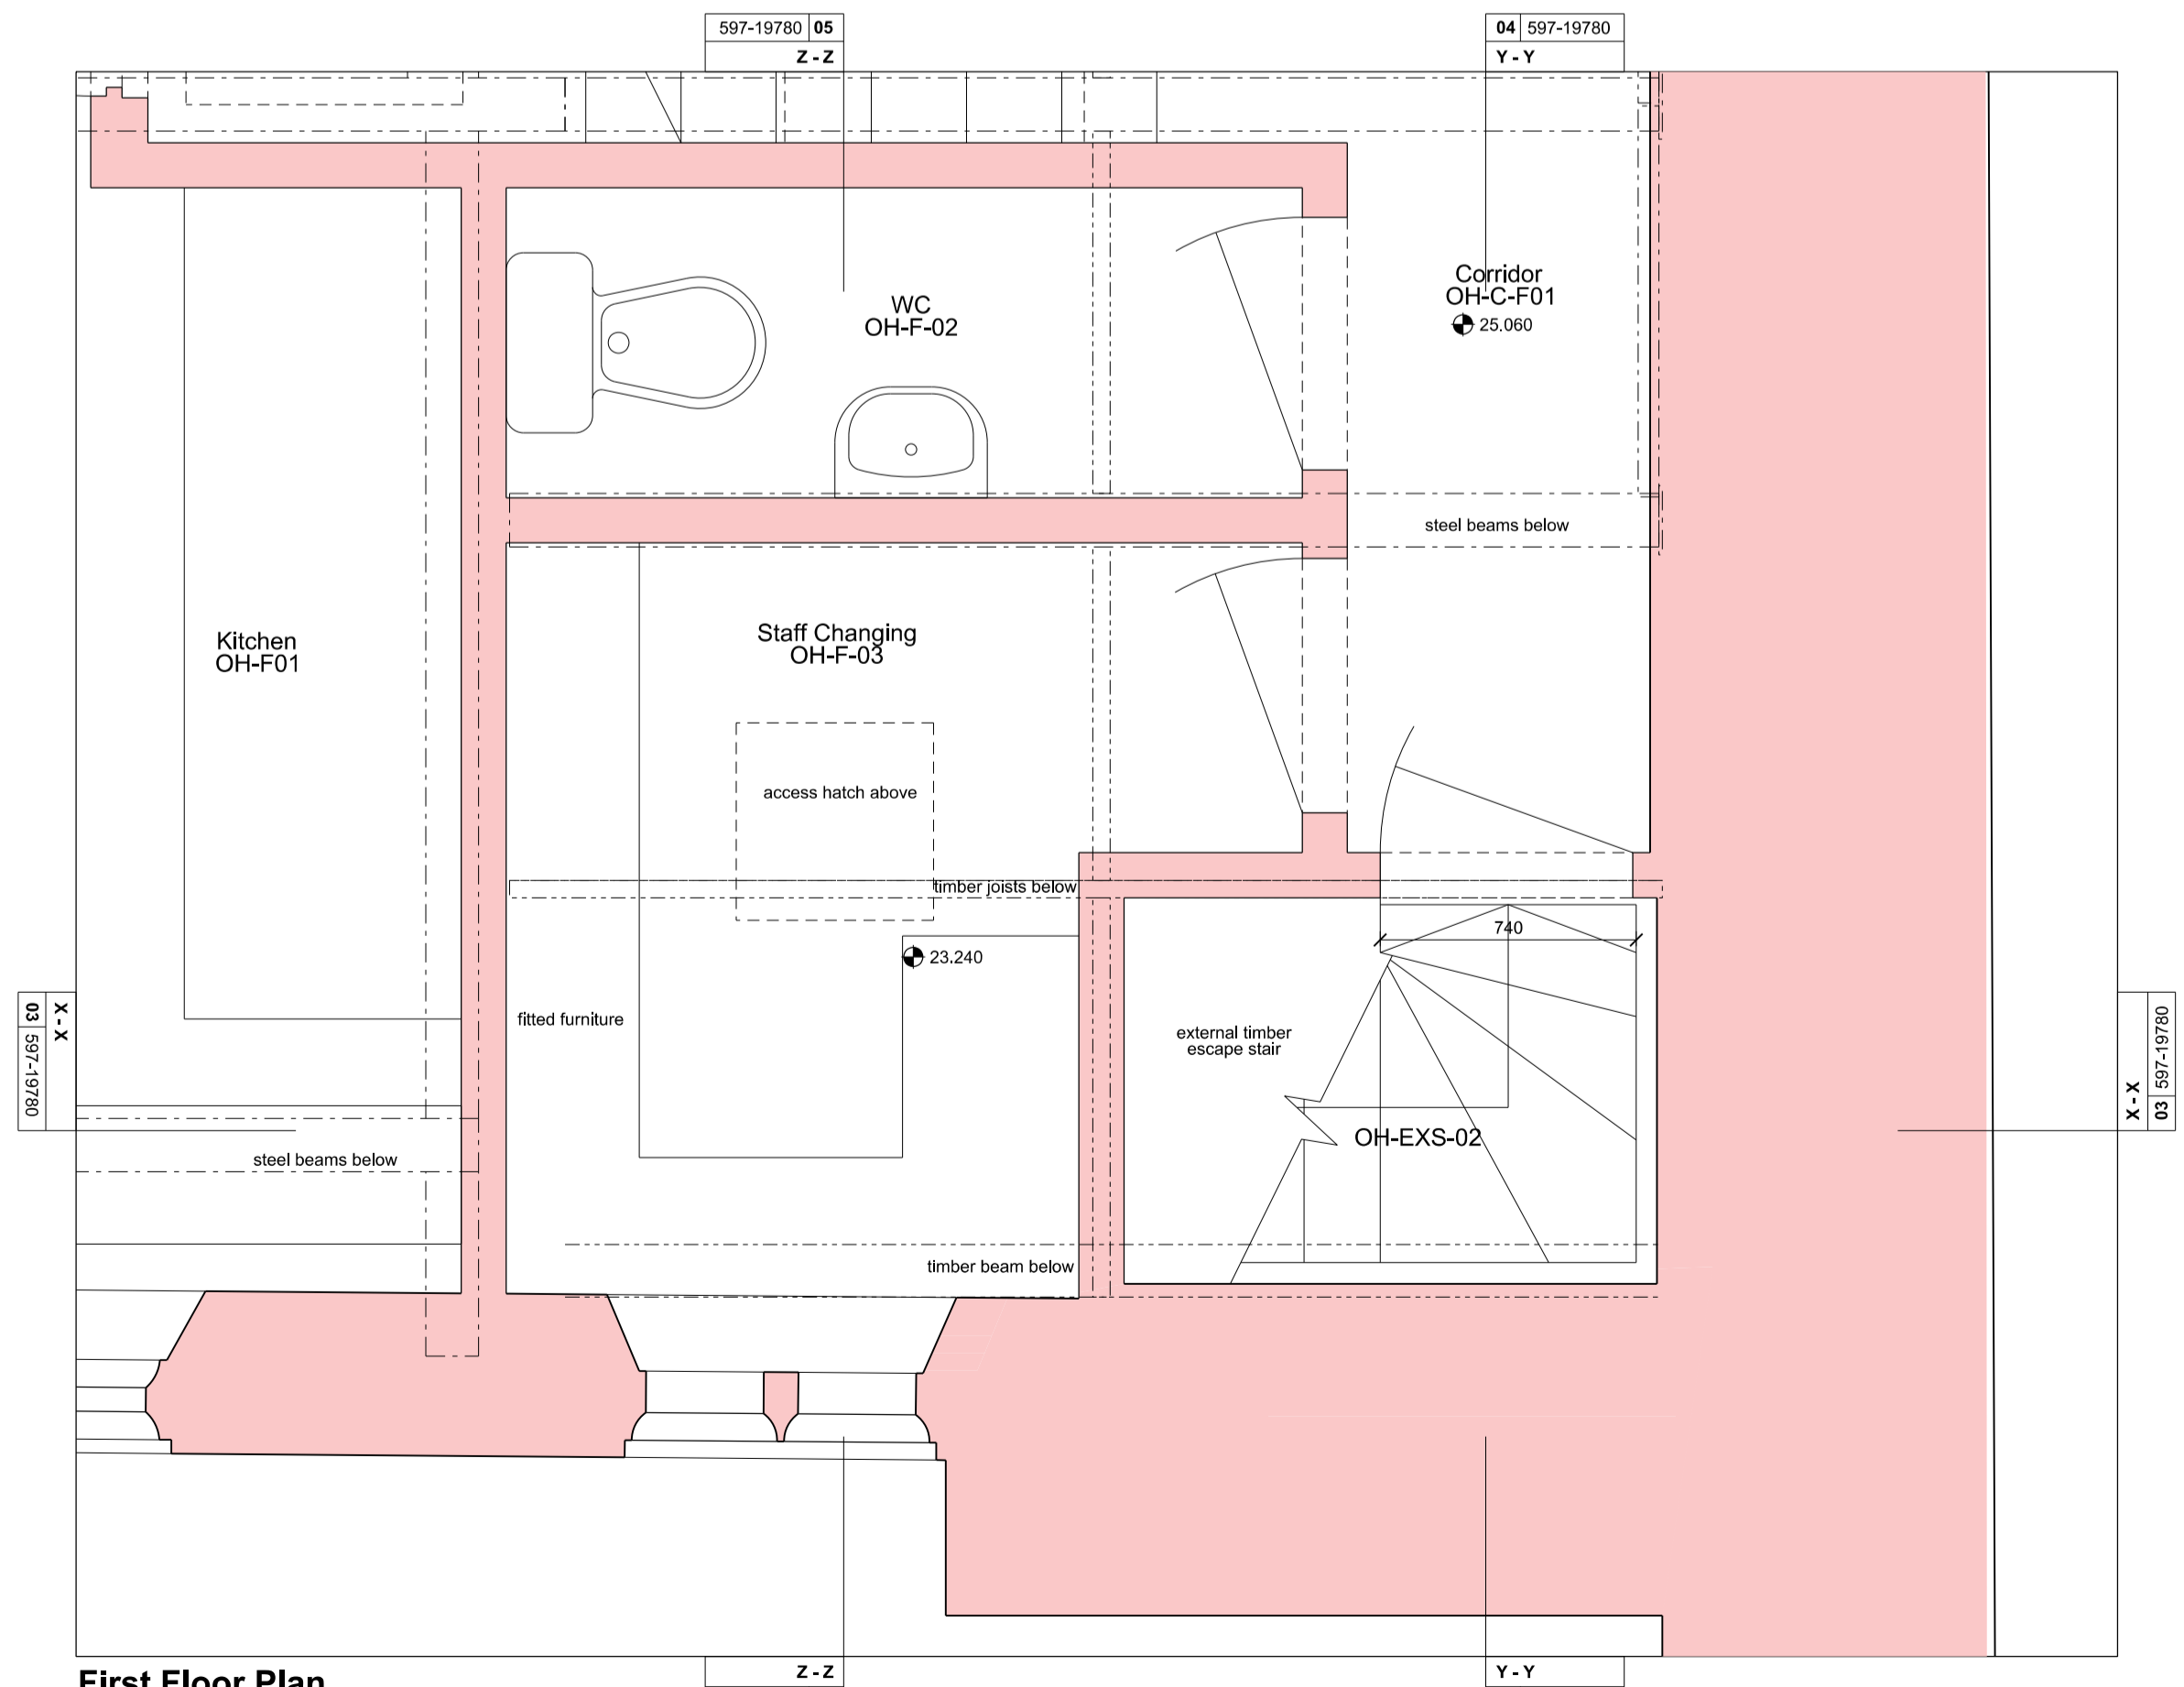

**First Floor Plan**  
02 597-19780

REVISIONS

REV	DATE	DESCRIPTION
PL1	24.04.15	PLANNING & LISTED BUILDING CONSENT

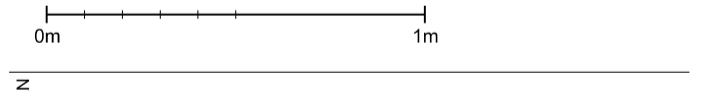

**PLANNING**

**RICK MATHER ARCHITECTS ©**  
123 Gordon High Street London N31 7JF  
Tel: 020 7244 1121 Fax: 020 7244 1122  
info@rickmather.com www.rickmather.com

**JOB**  
THE HONOURABLE SOCIETY OF LINCOLN'S INN  
GREAT HALL AND LIBRARY

**TITLE**  
EXISTING OLD HALL  
DETAILED DRAWING  
EXTERNAL STAIR OH-EXS-02

DRAWN	KO	JOB #	597	DRG #	19780	REV	PL1
CHECKED	TP	SCALE@A1	1:20	SIZE	A1	DATE	MAR 15
		SCALE@A3	1:40	SIZE	A3	REV/DATE	24.04.15