



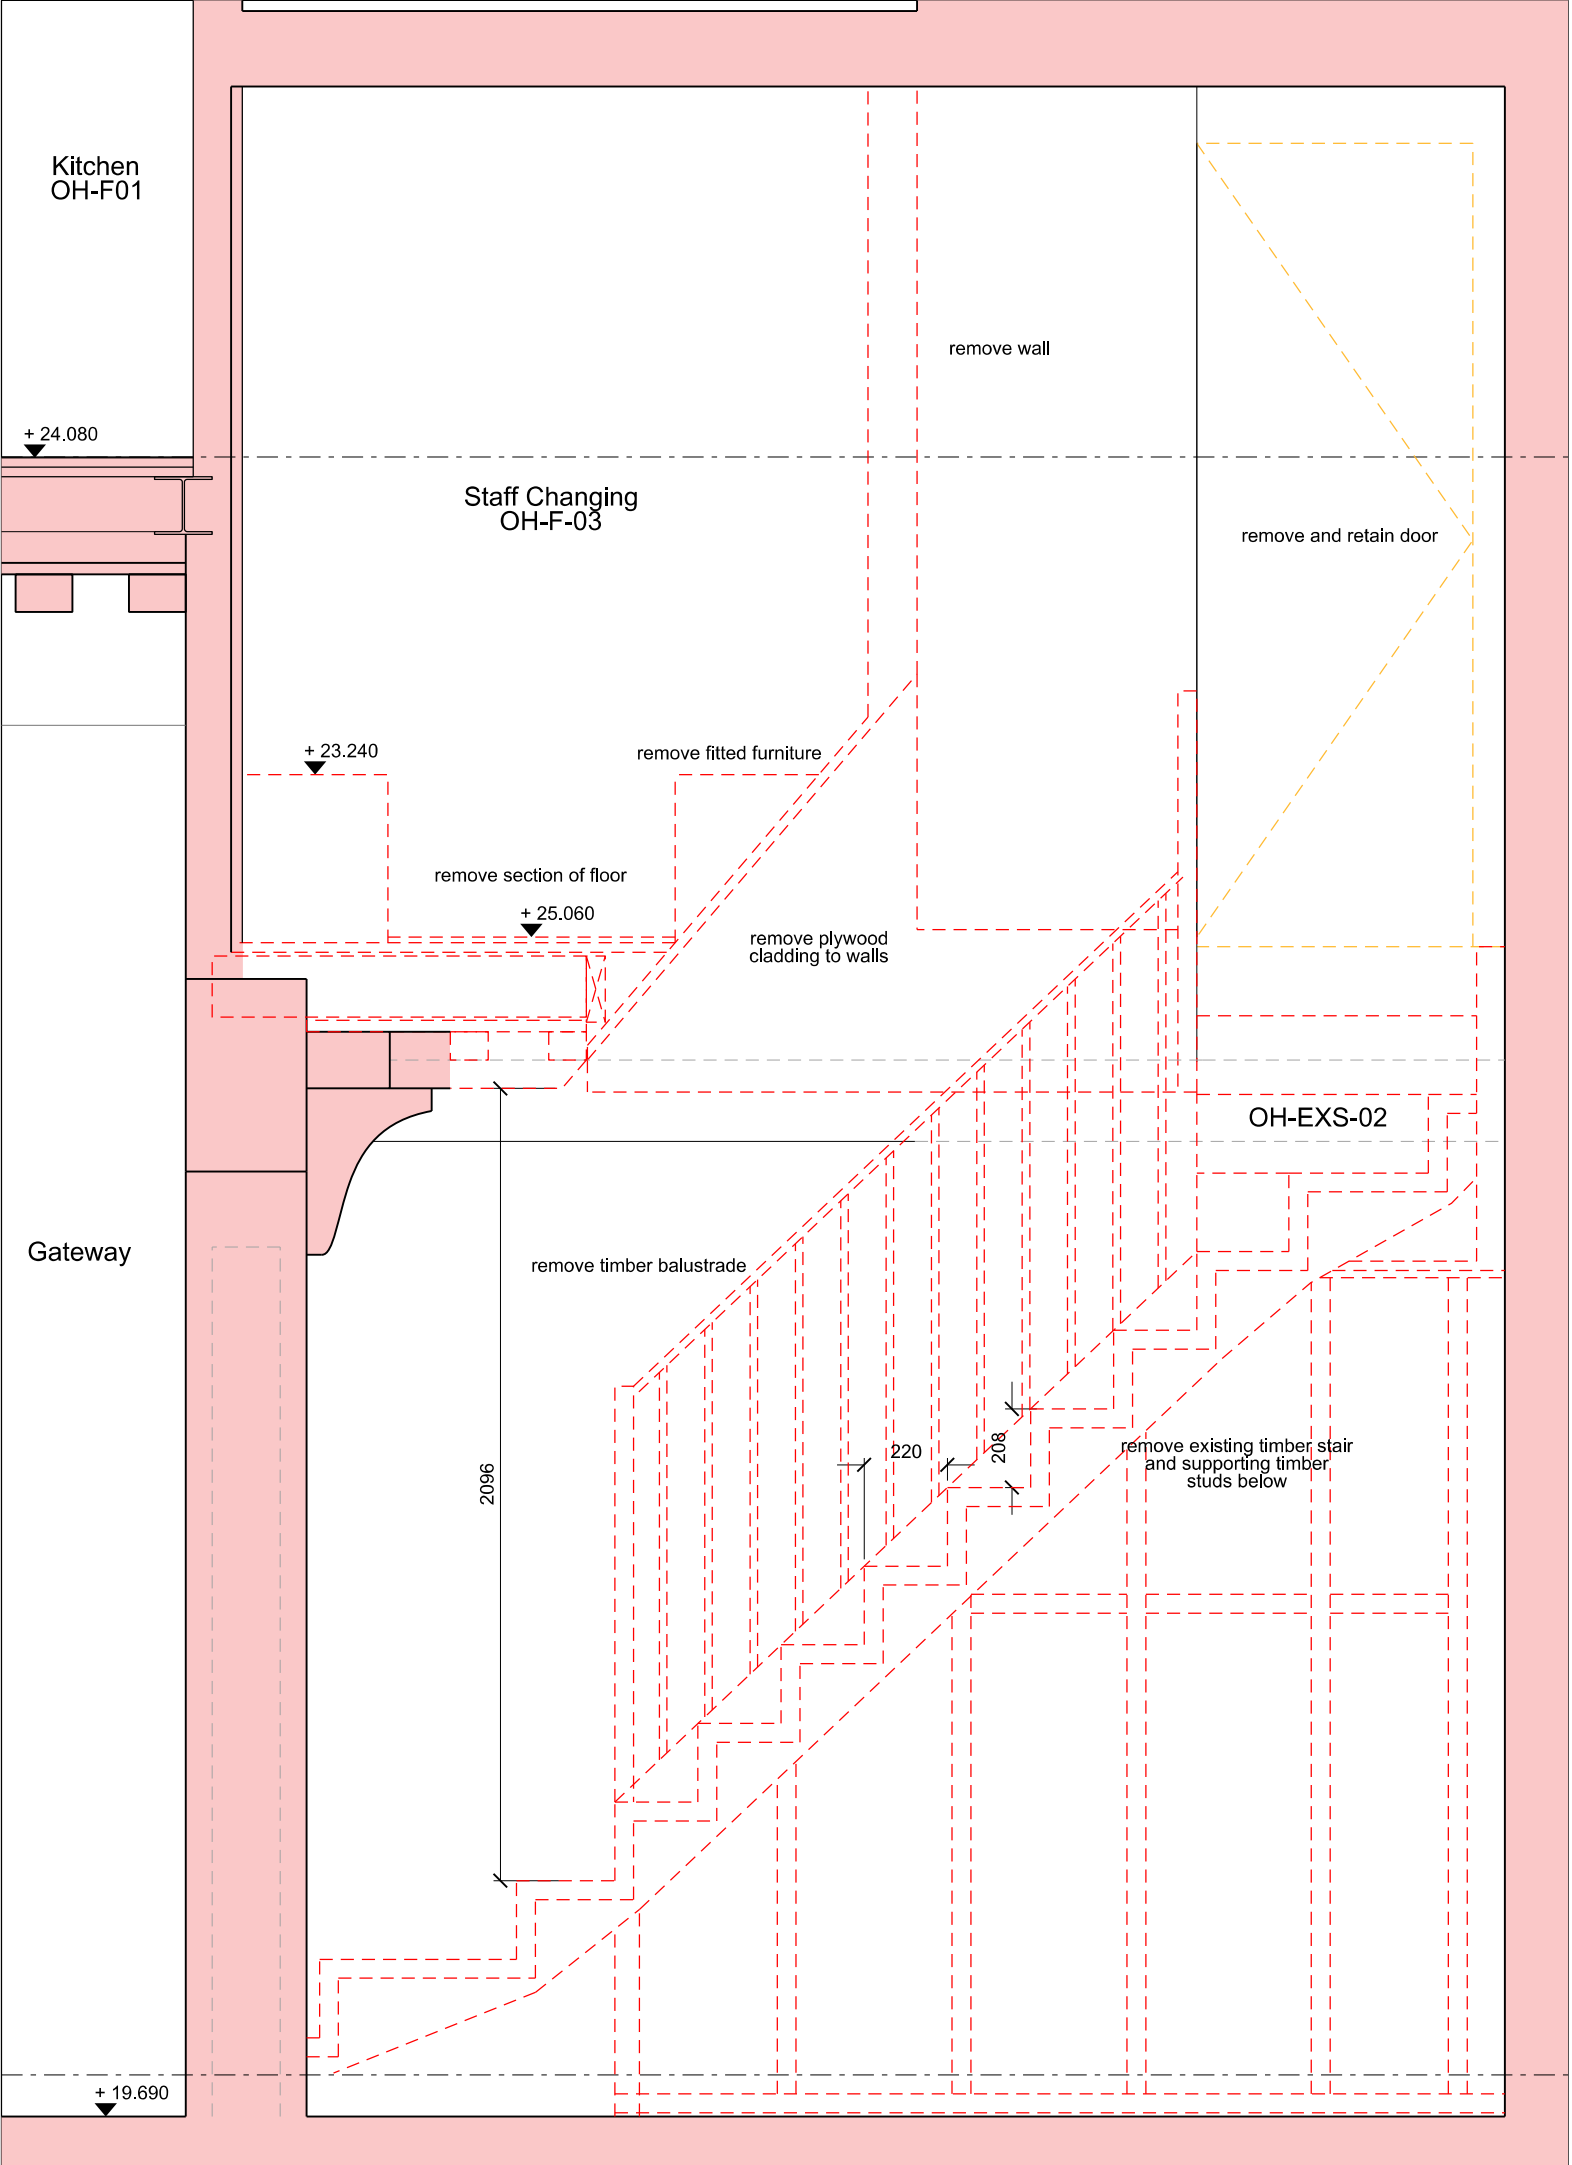


Section X-X

03 597-19781

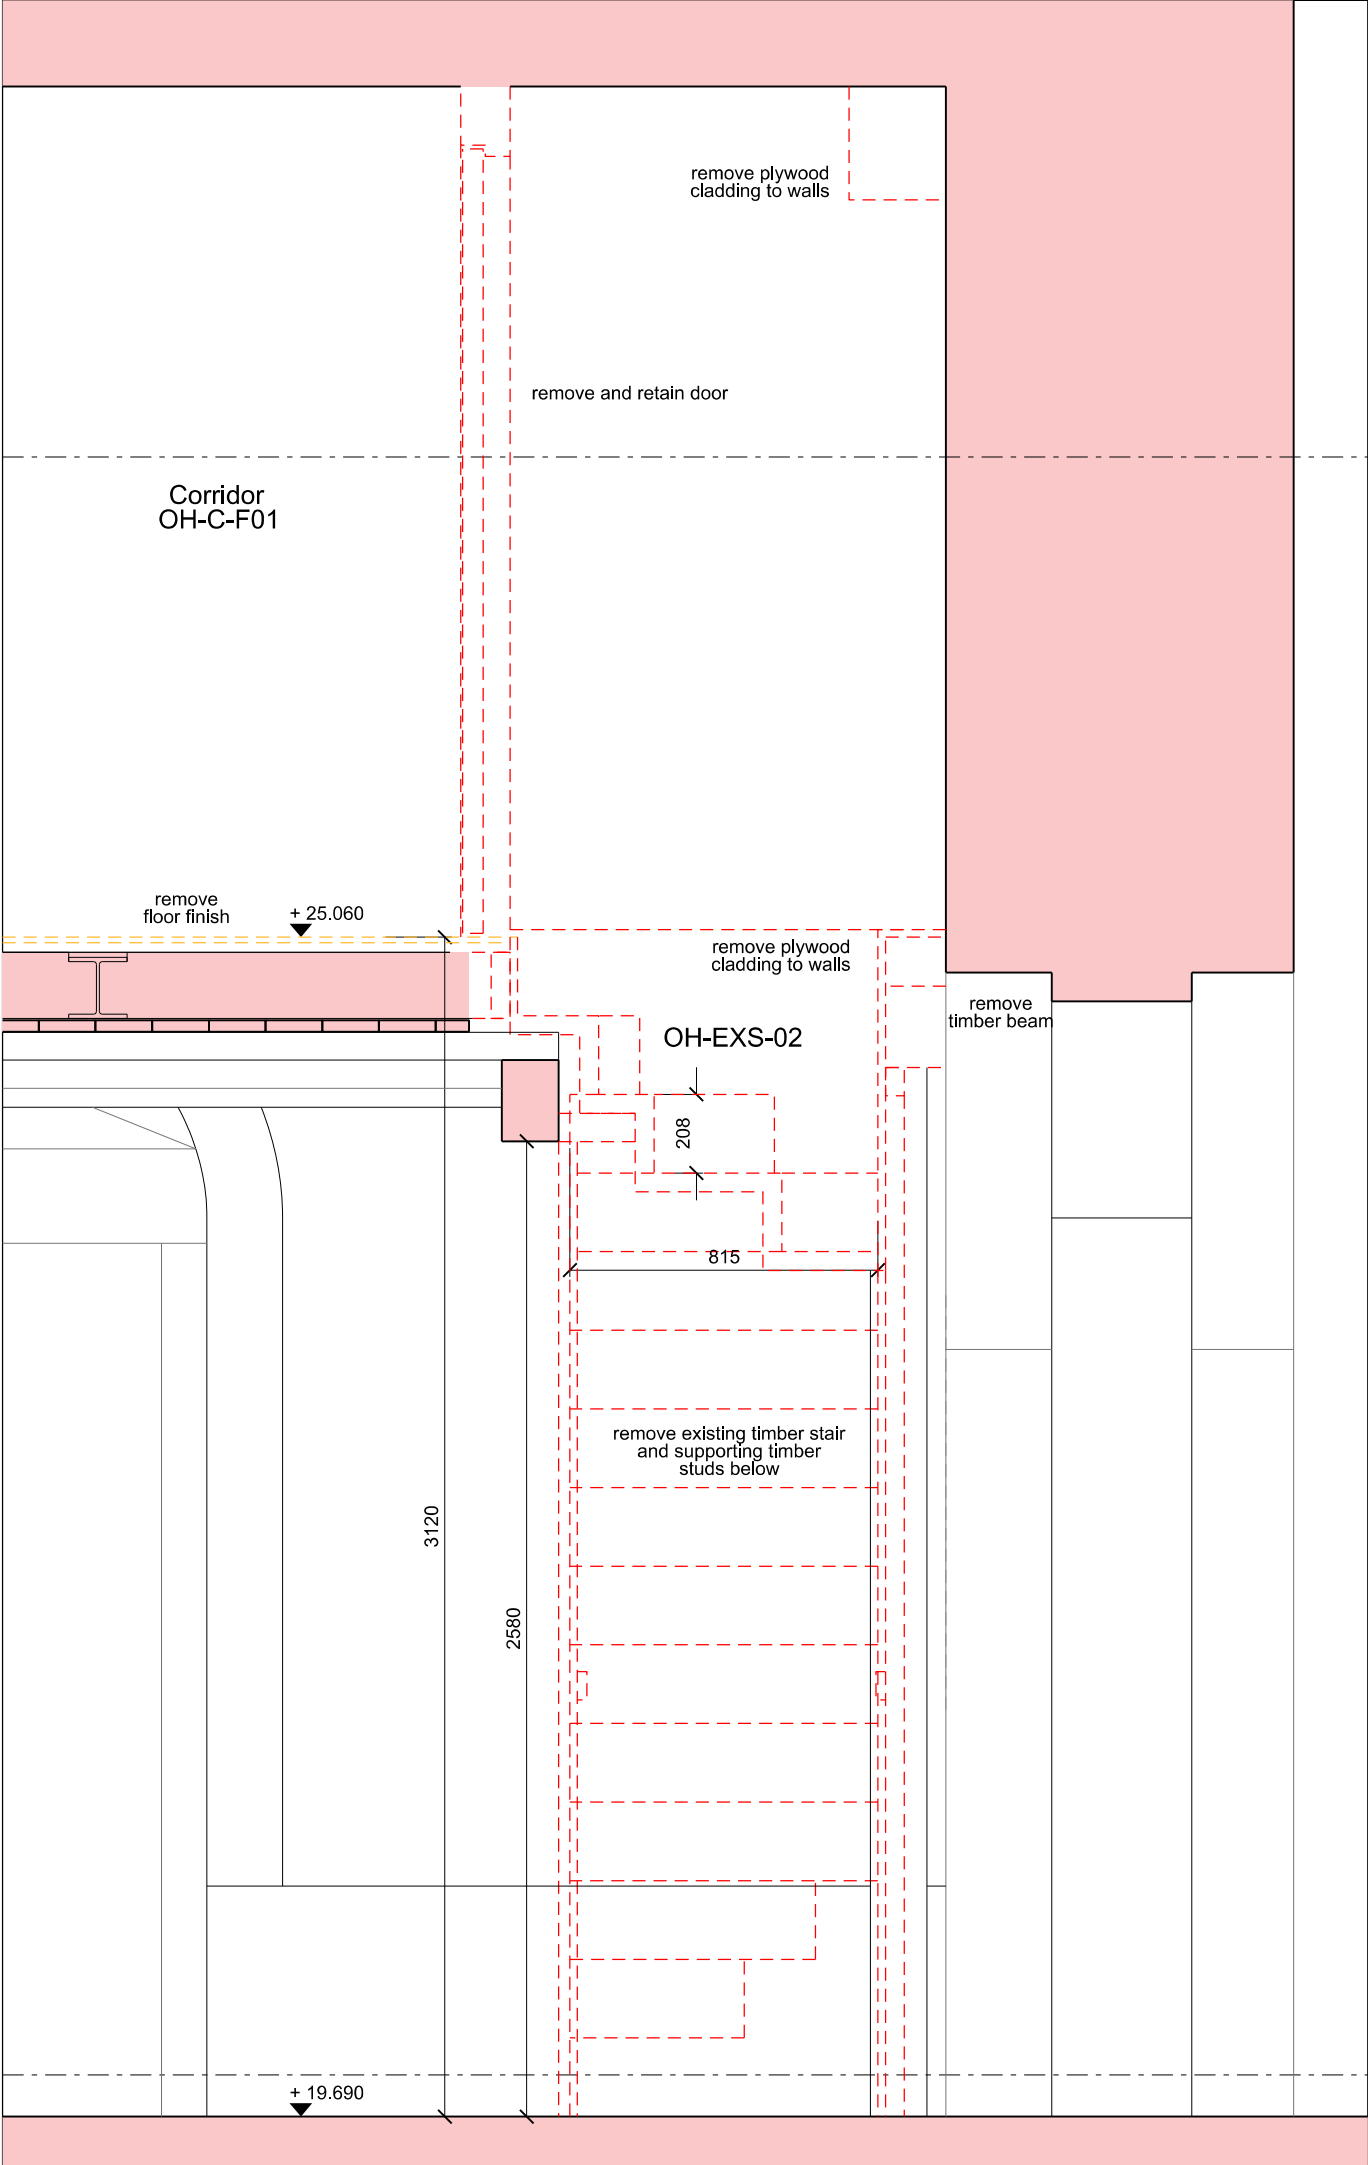


Section Y-Y

04 597-19781

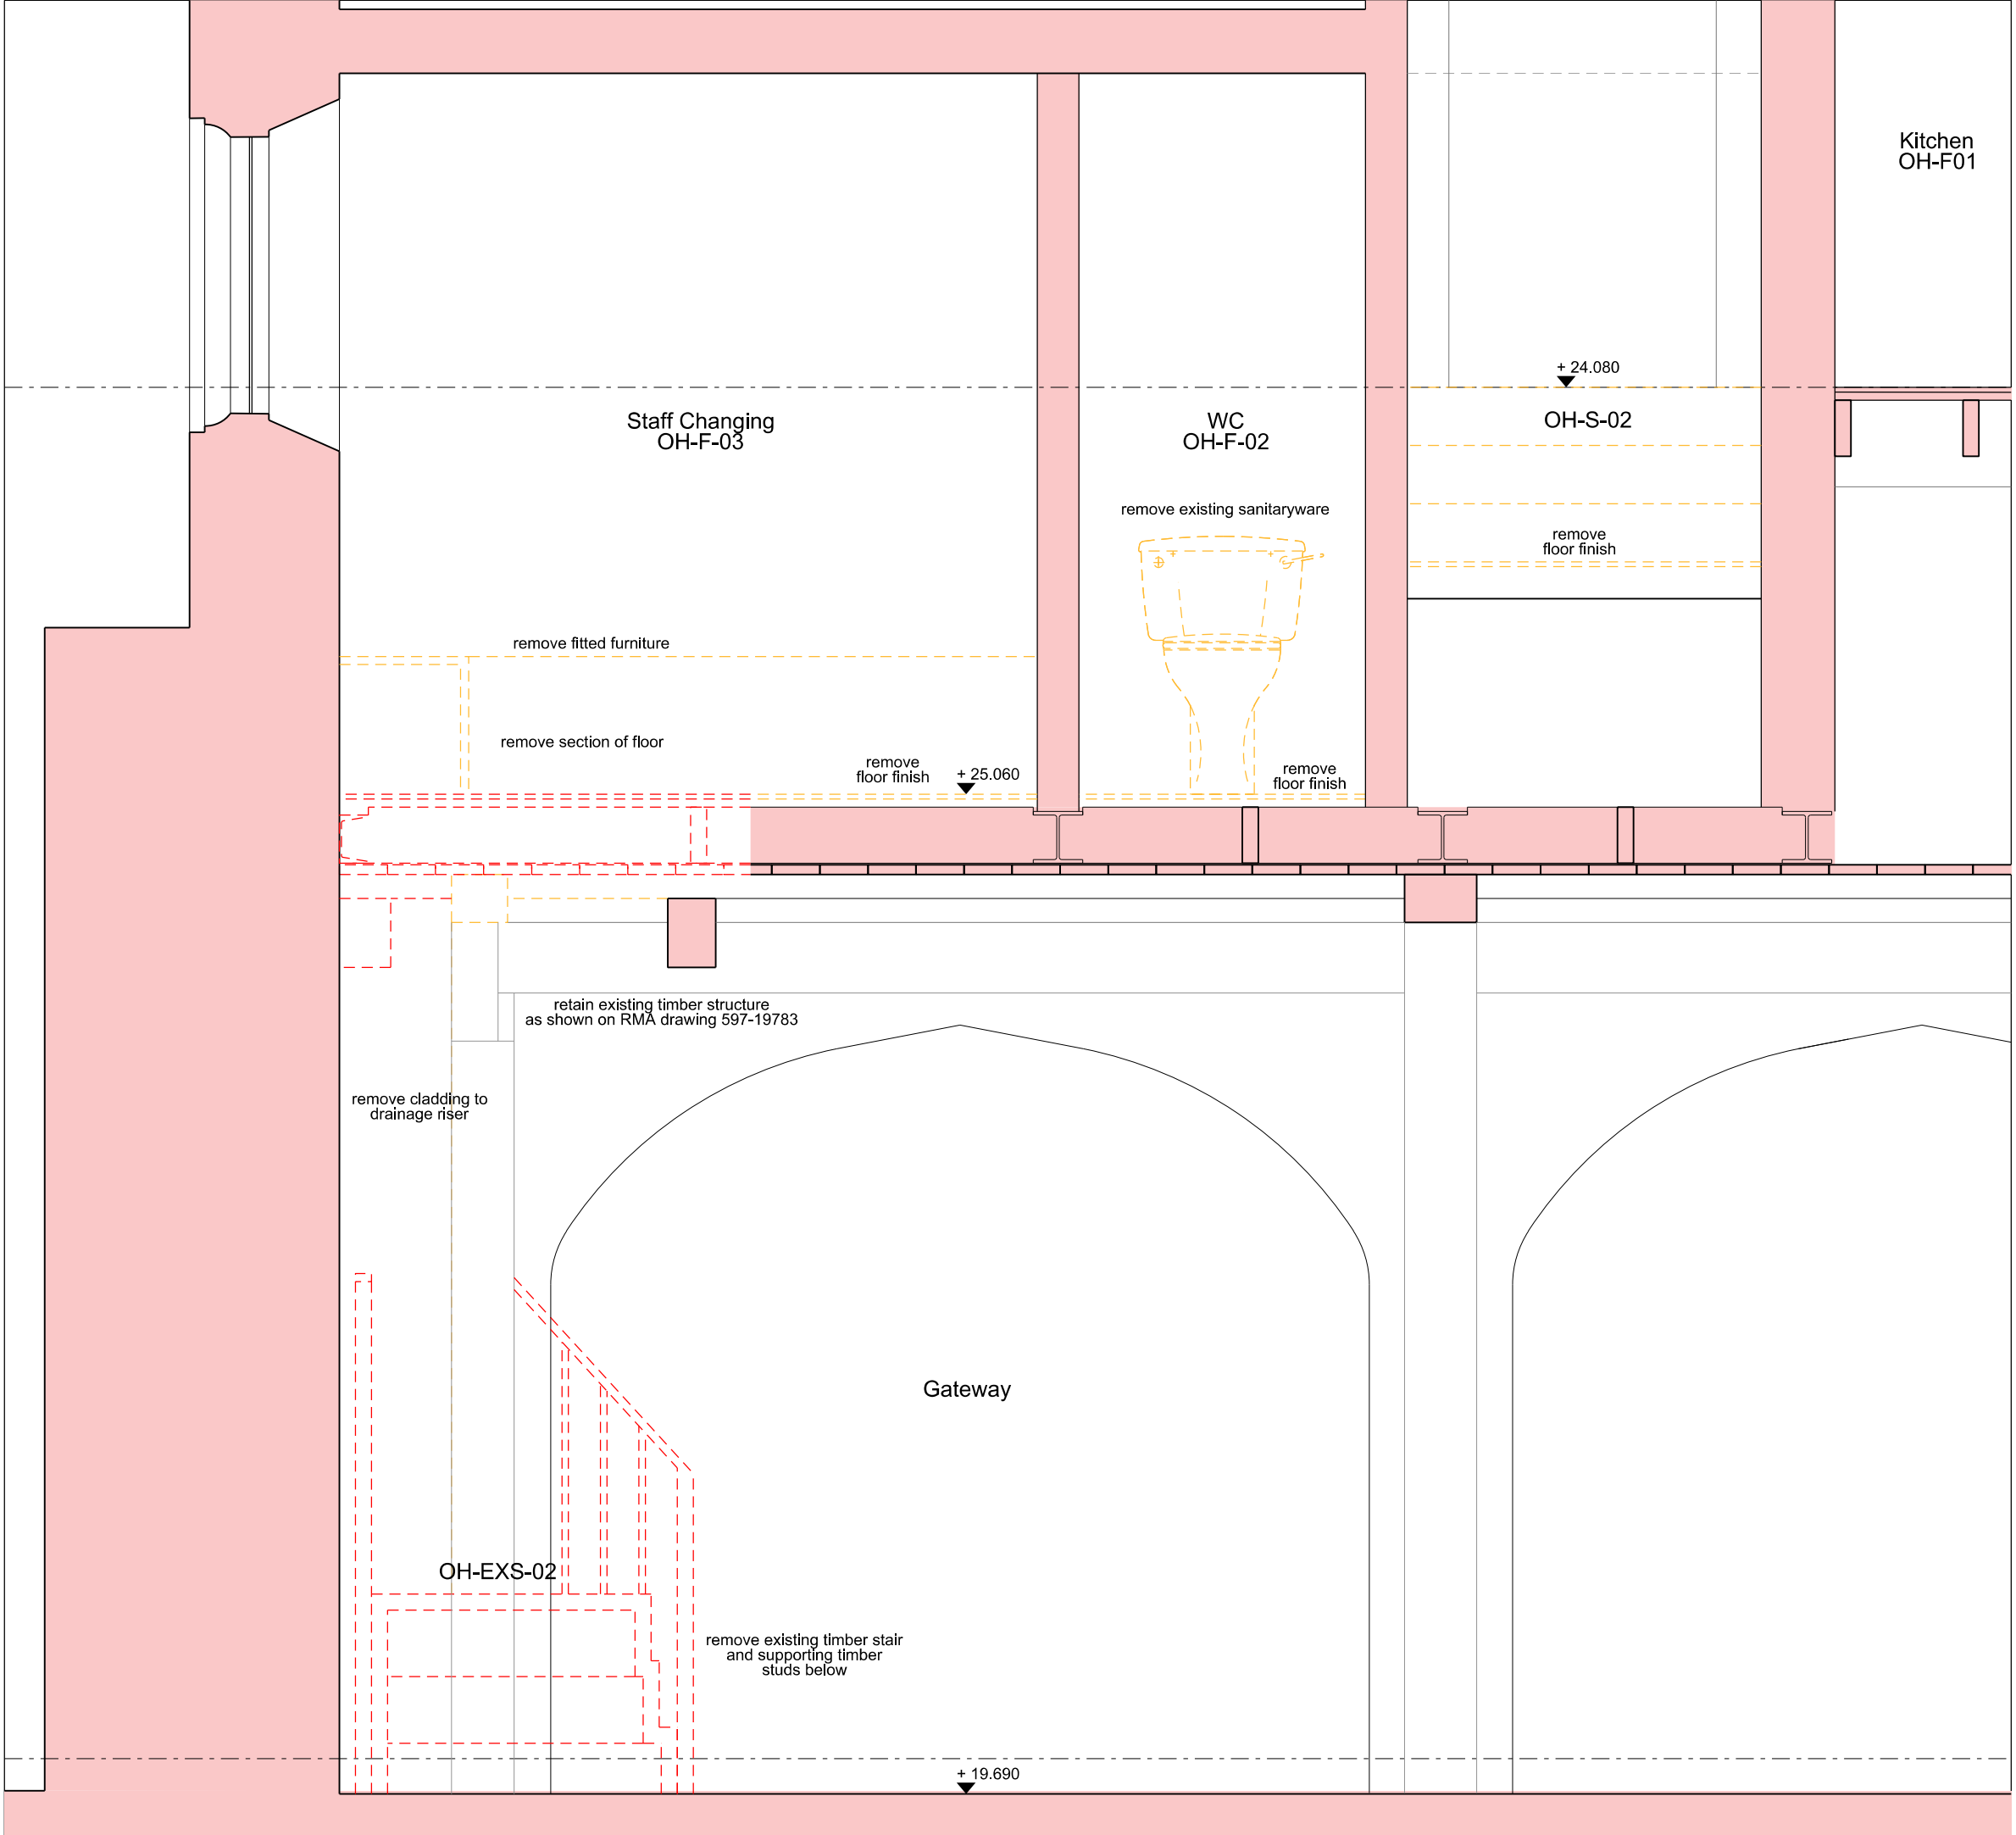


Section Z-Z

05 597-19781

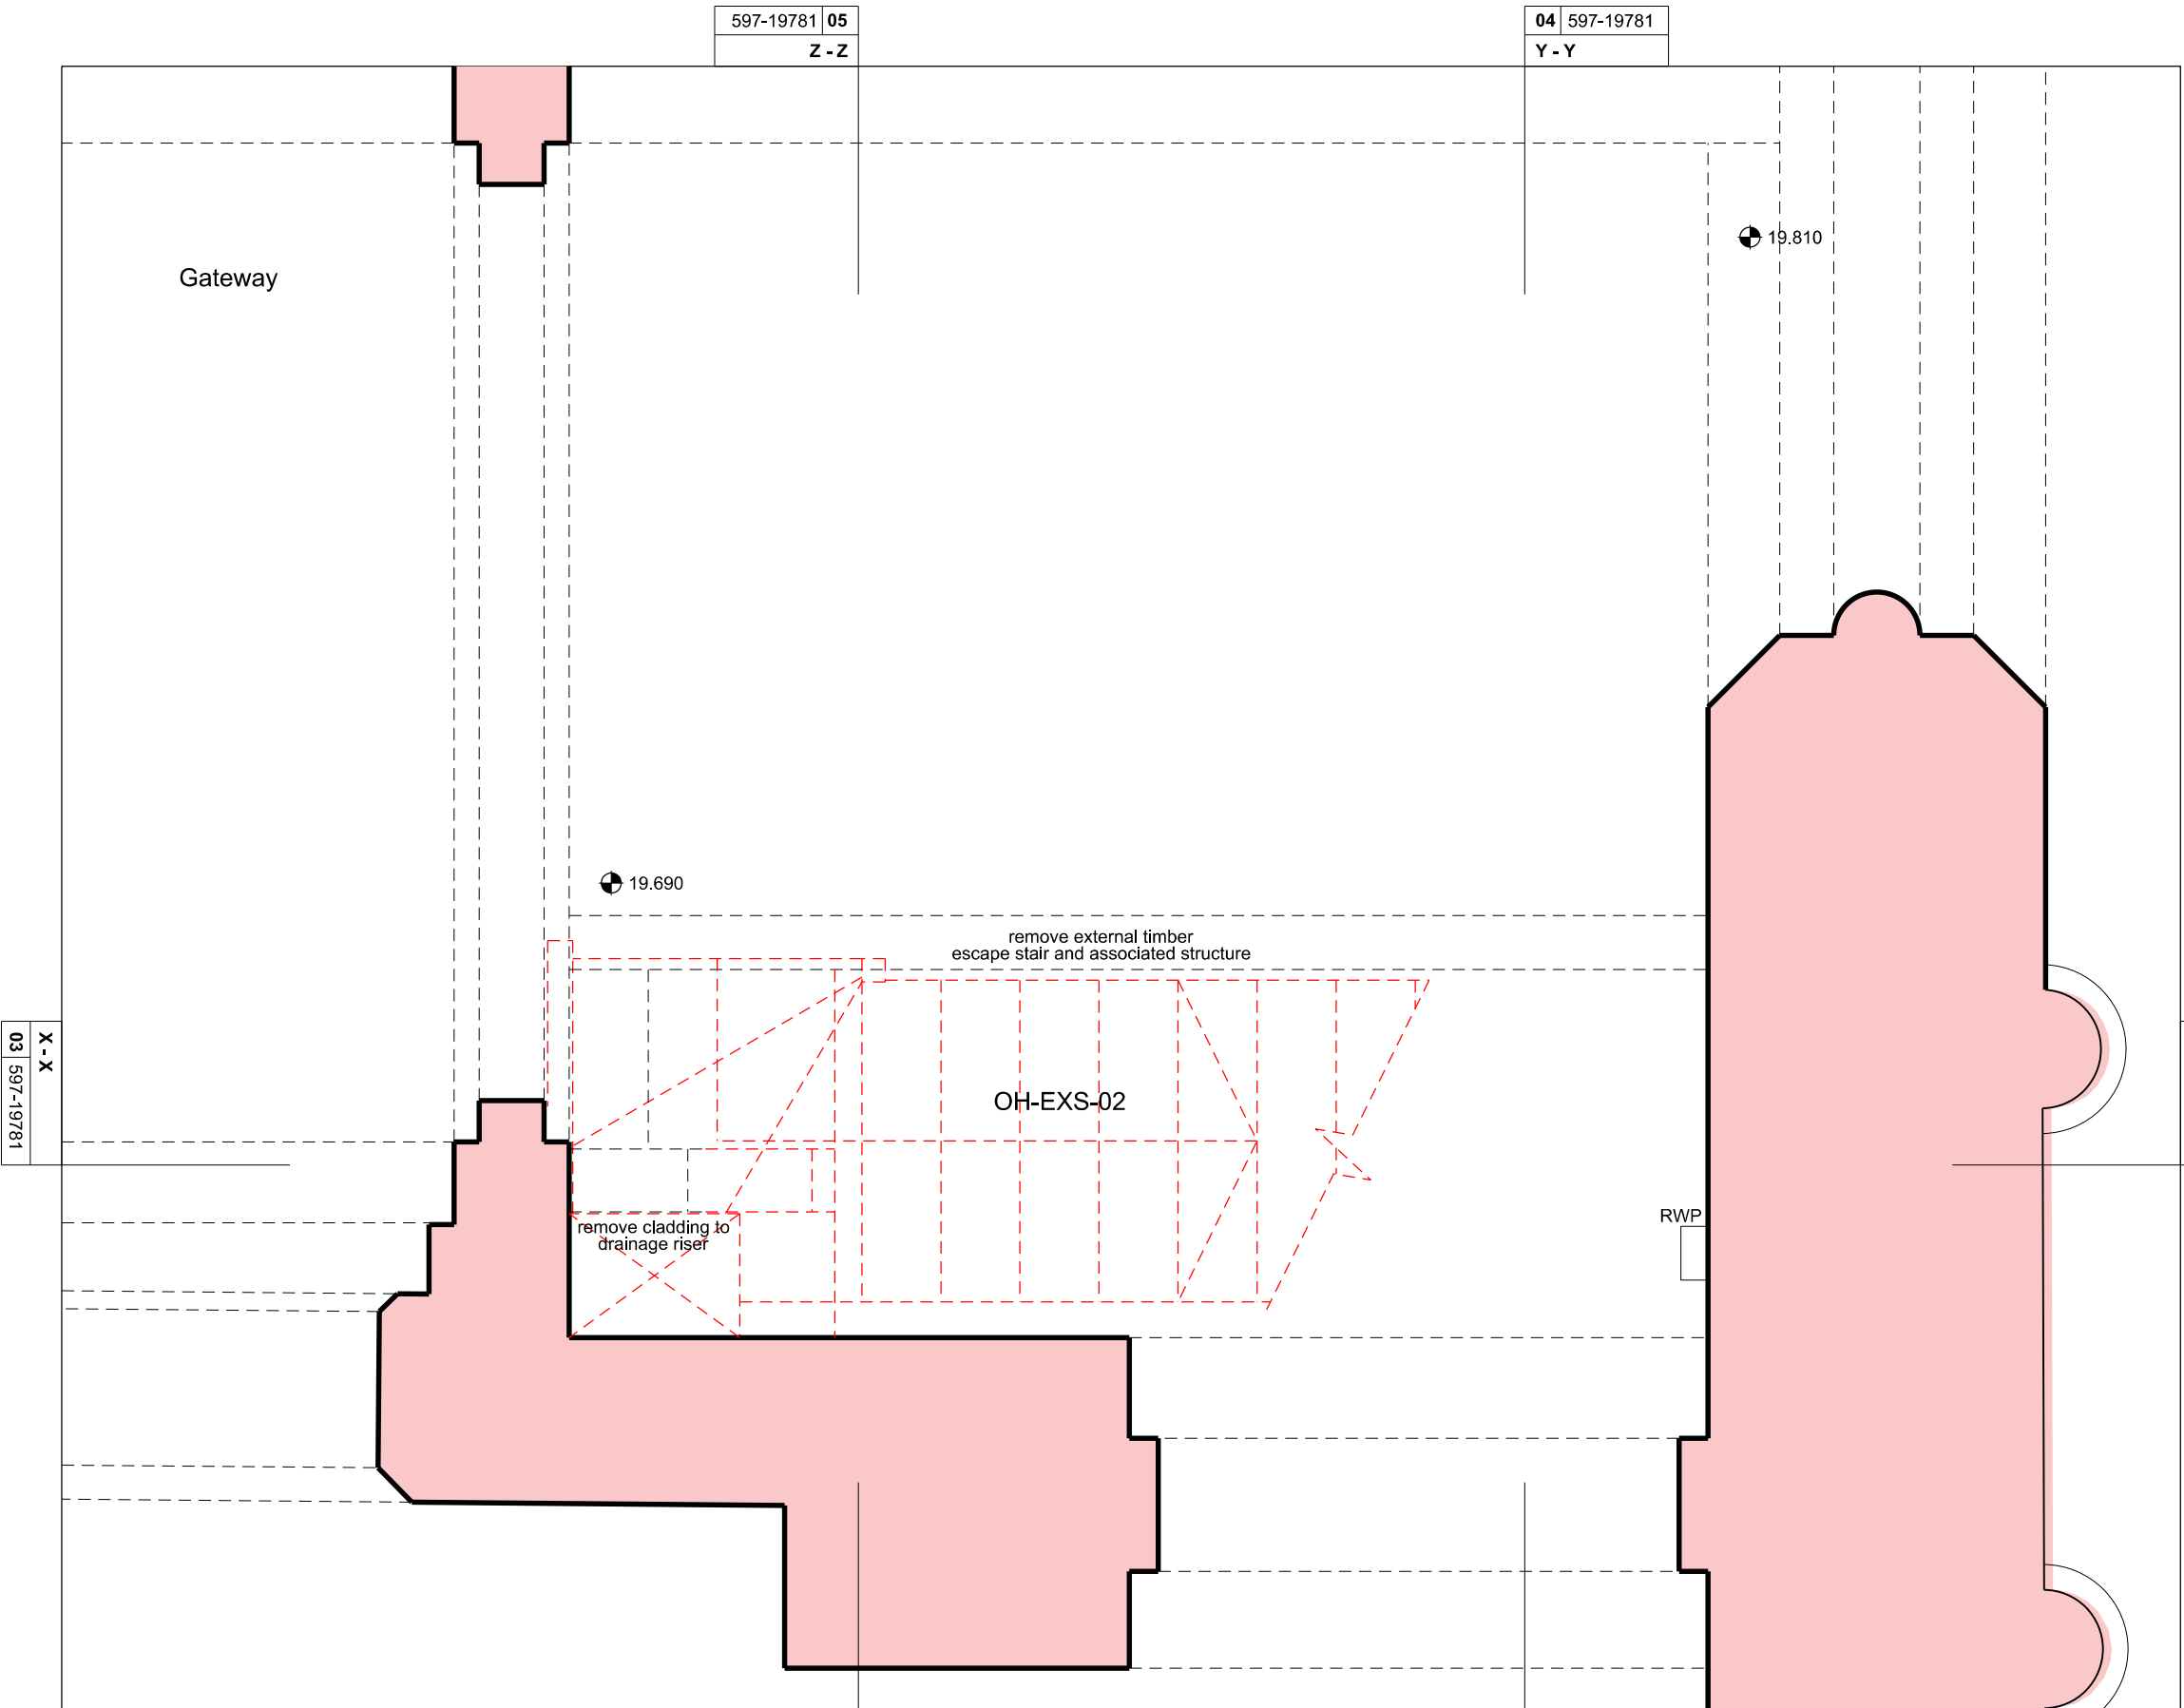

Ground Floor Plan

01 597-19781

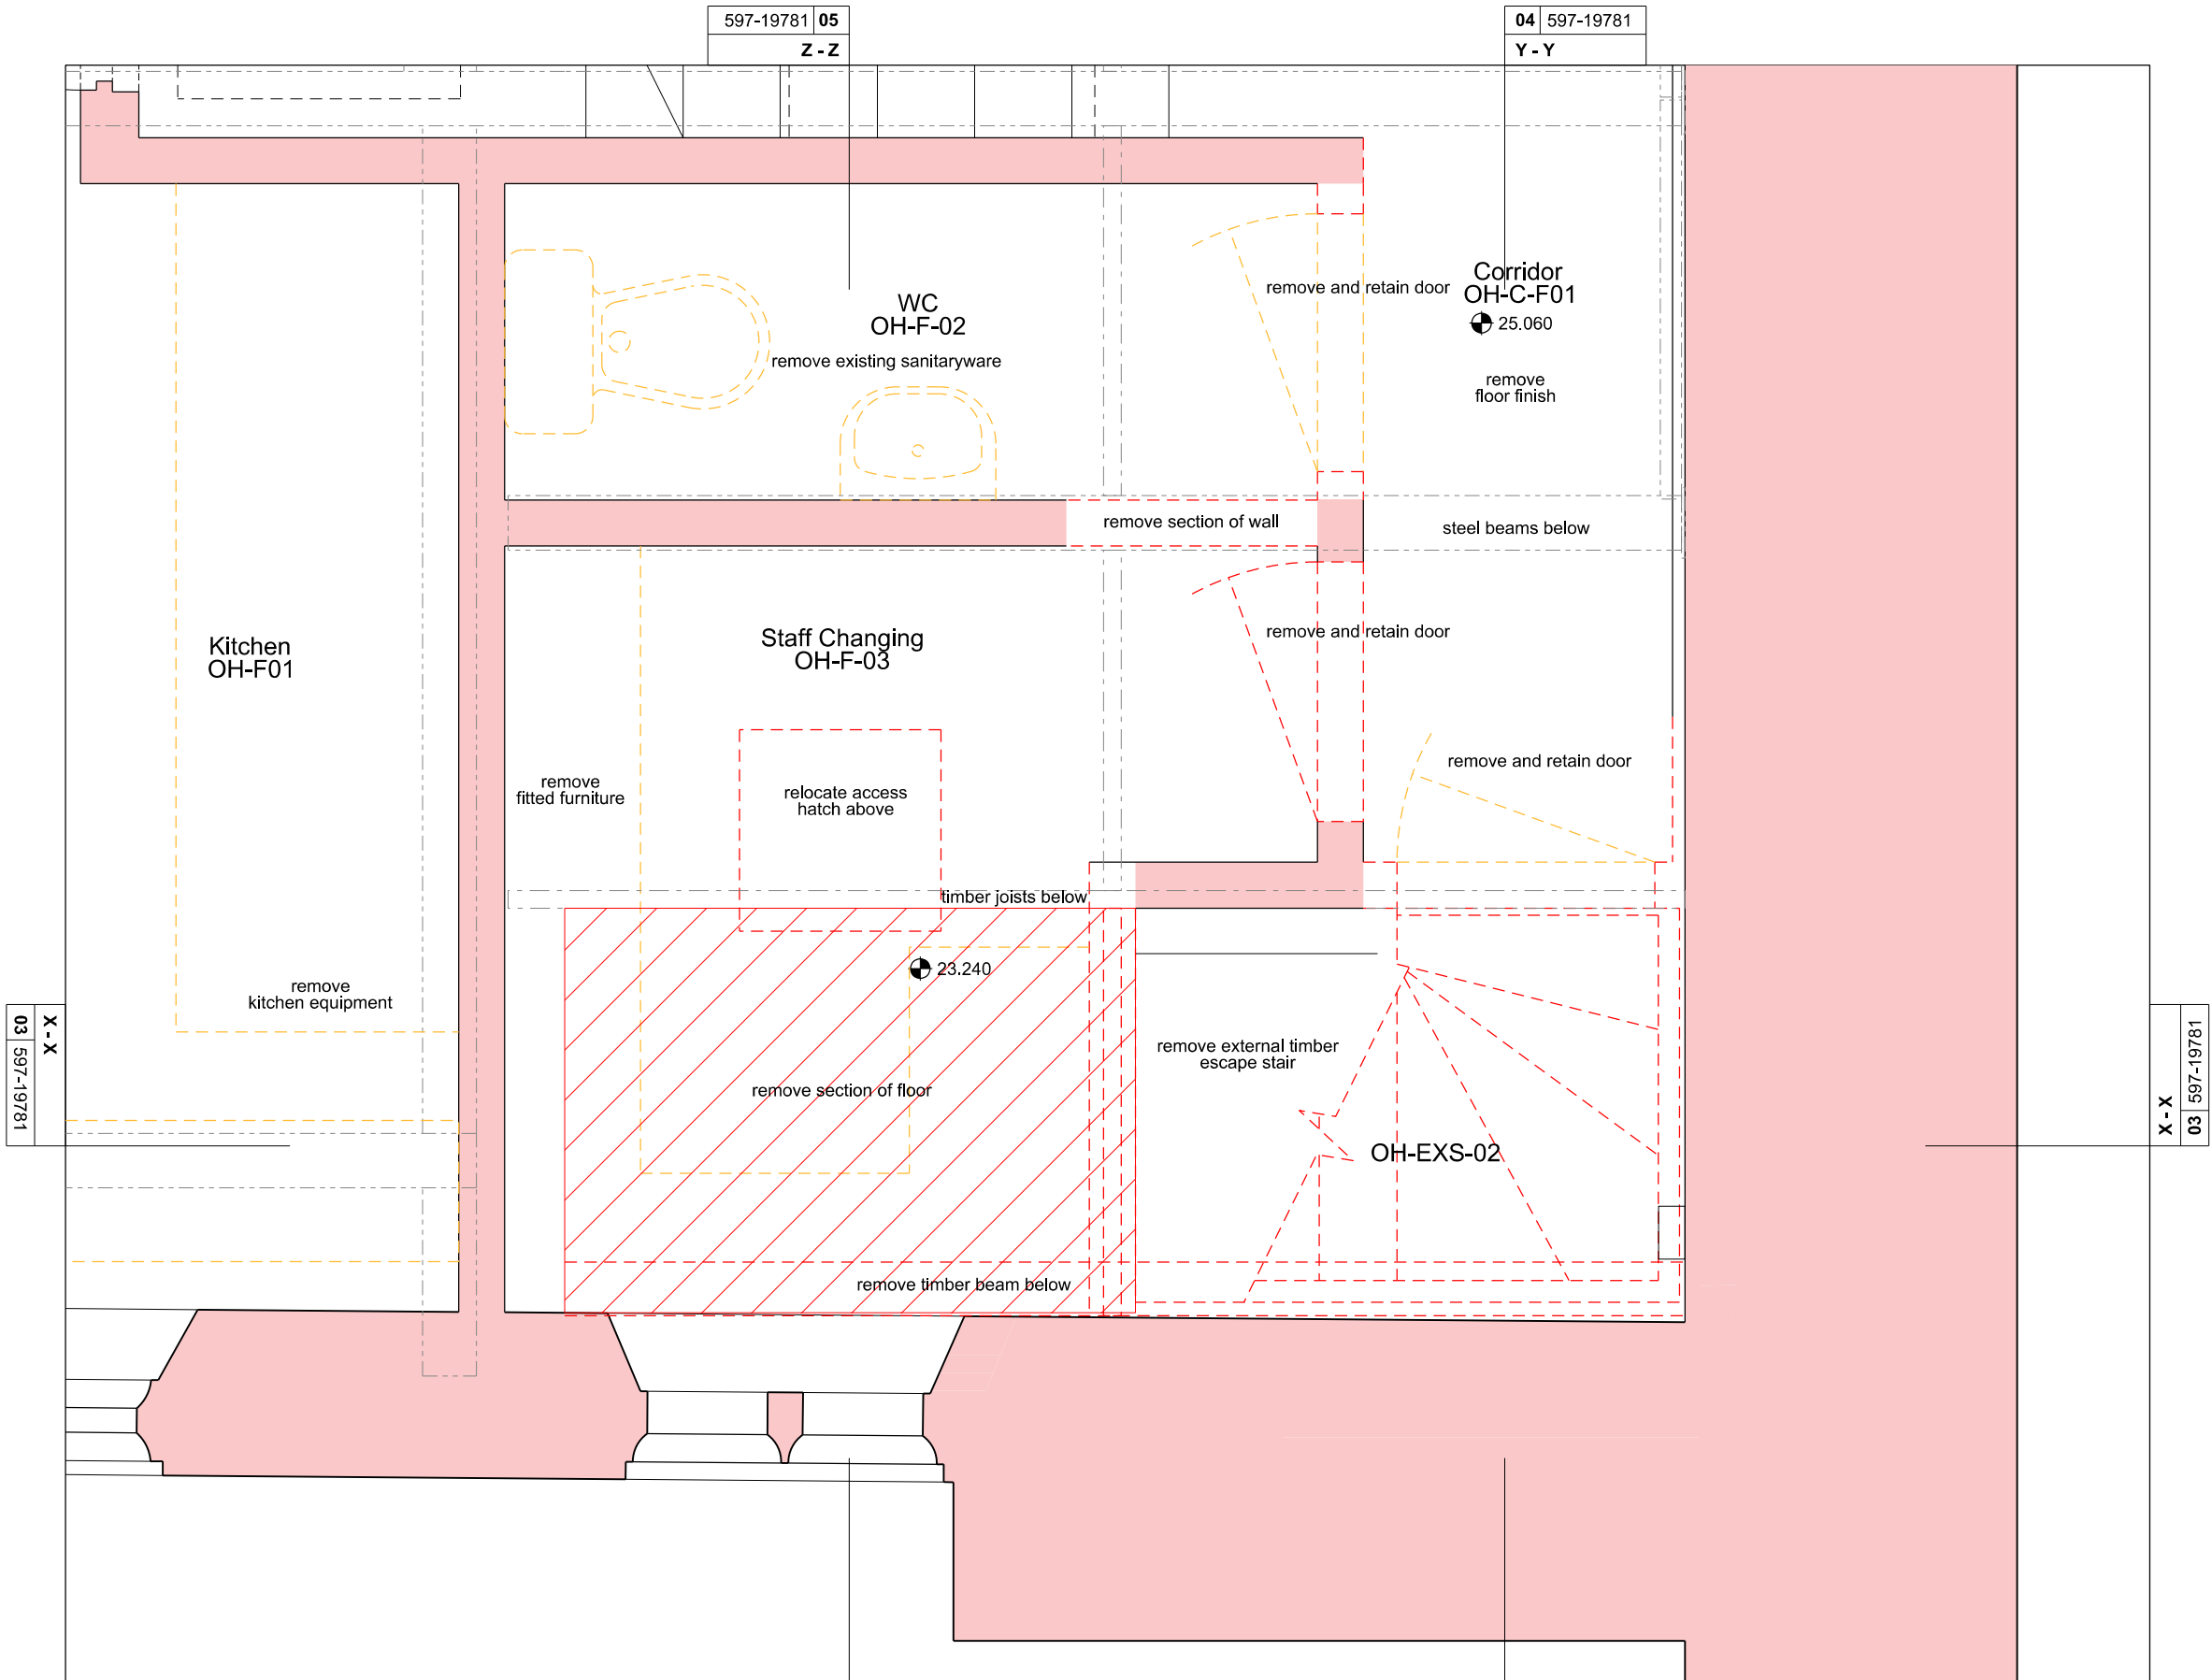


First Floor Plan

02 597-19781

NOTES
DO NOT SCALE FROM THIS DRAWING.
CONTRACTOR TO CHECK ALL DIMENSIONS ON SITE.
ANY DISCREPANCIES TO BE REPORTED TO THE ARCHITECT IMMEDIATELY.
COPYRIGHT RICK MATHER ARCHITECTS LLP ©
Text
Existing Walls
Demolition
Demolition of slab
Soft Strip/ Removal of Finishes
This drawing is to be read in conjunction with RMA drawings 597-19721 & 19722

REVISIONS			
PL1	24.04.15	PLANNING & LISTED BUILDING CONSENT	
REV	DATE	DESCRIPTION	

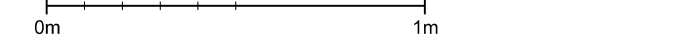

KEY PLAN

PLANNING

RICK MATHER ARCHITECTS ©

123 Camden High Street London N1M 1JH
T: 020 7244 1121 F: 020 7244 1122
info@rickmather.com www.rickmather.com

JOB
THE HONOURABLE SOCIETY OF LINCOLN'S INN
GREAT HALL AND LIBRARY

TITLE
EXISTING OLD HALL
DETAILED DRAWING - PROPOSED DEMOLITION
EXTERNAL STAIR OH-EXS-02

DRAWN	KO	JOB #	597	DRG #	19781	REV	PL1
CHECKED	TP	SCALE	1:20 1:40	SIZE	A1 A3	DATE	MAR 15
REV	DATE	24.04.15					