



Existing Reflected Ceiling Plan - Ground Floor

01 597-19783

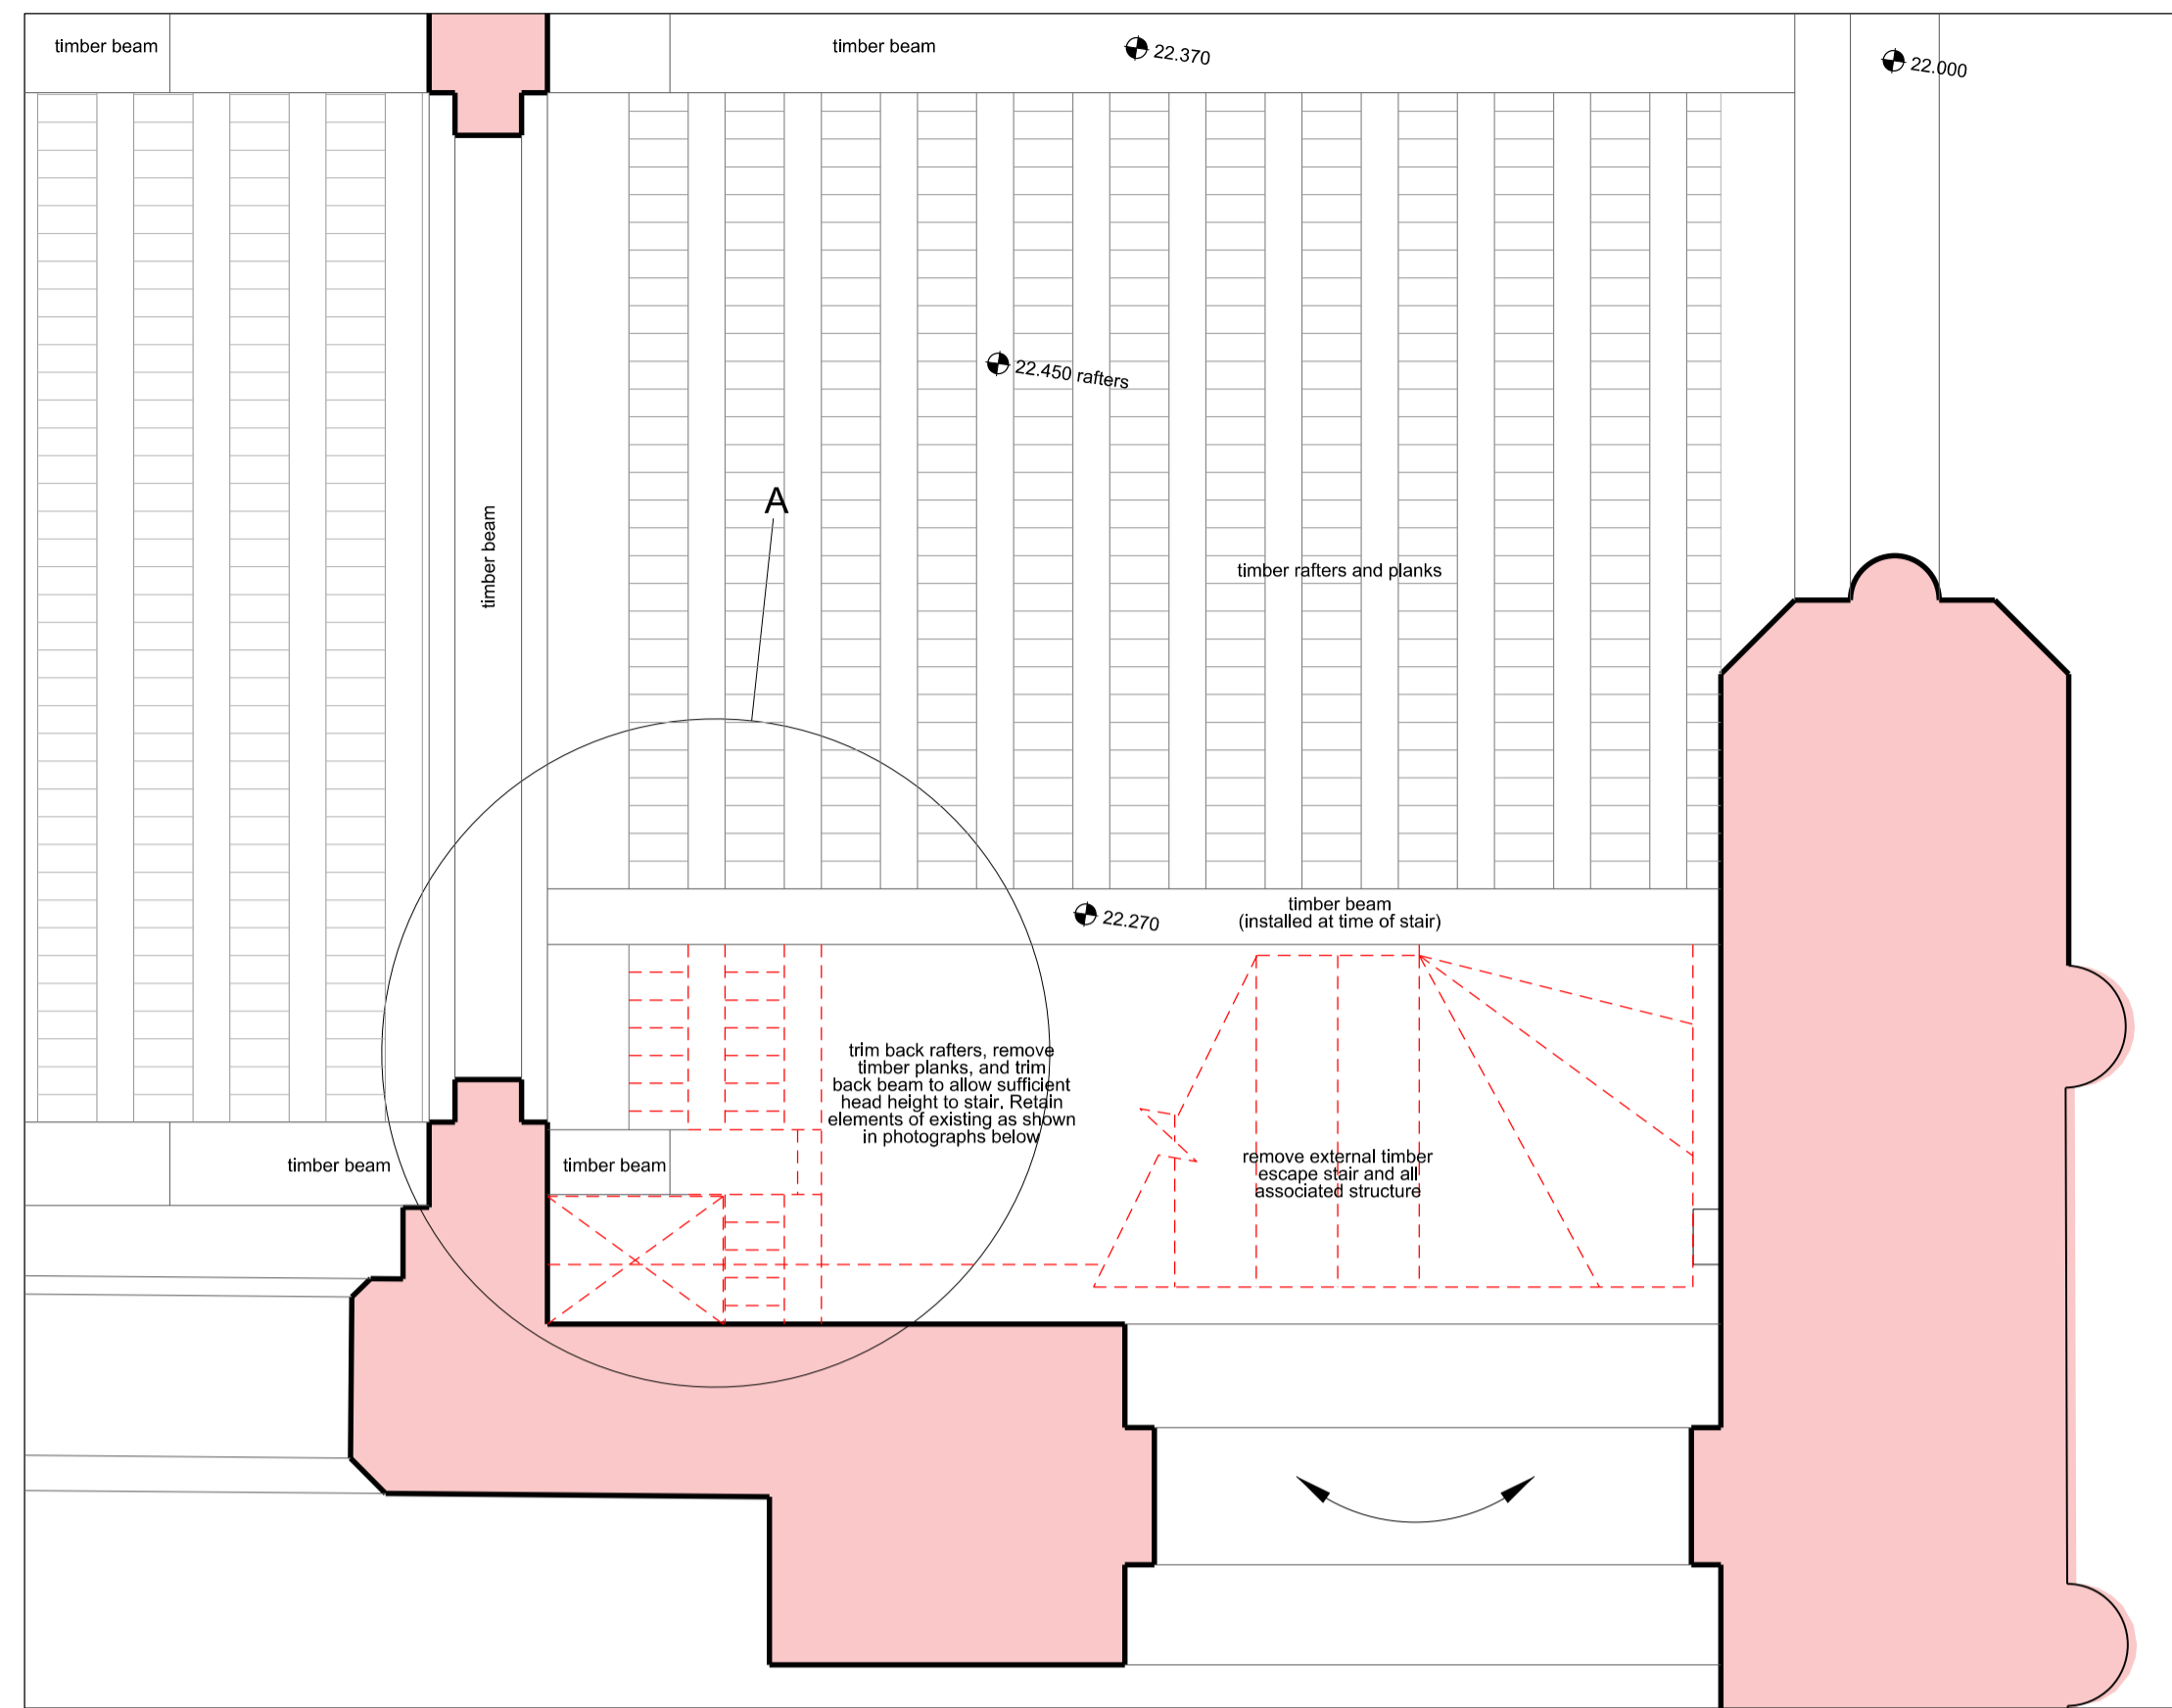

Existing Reflected Ceiling Plan with Proposed Demolition - Ground Floor

02 597-19783

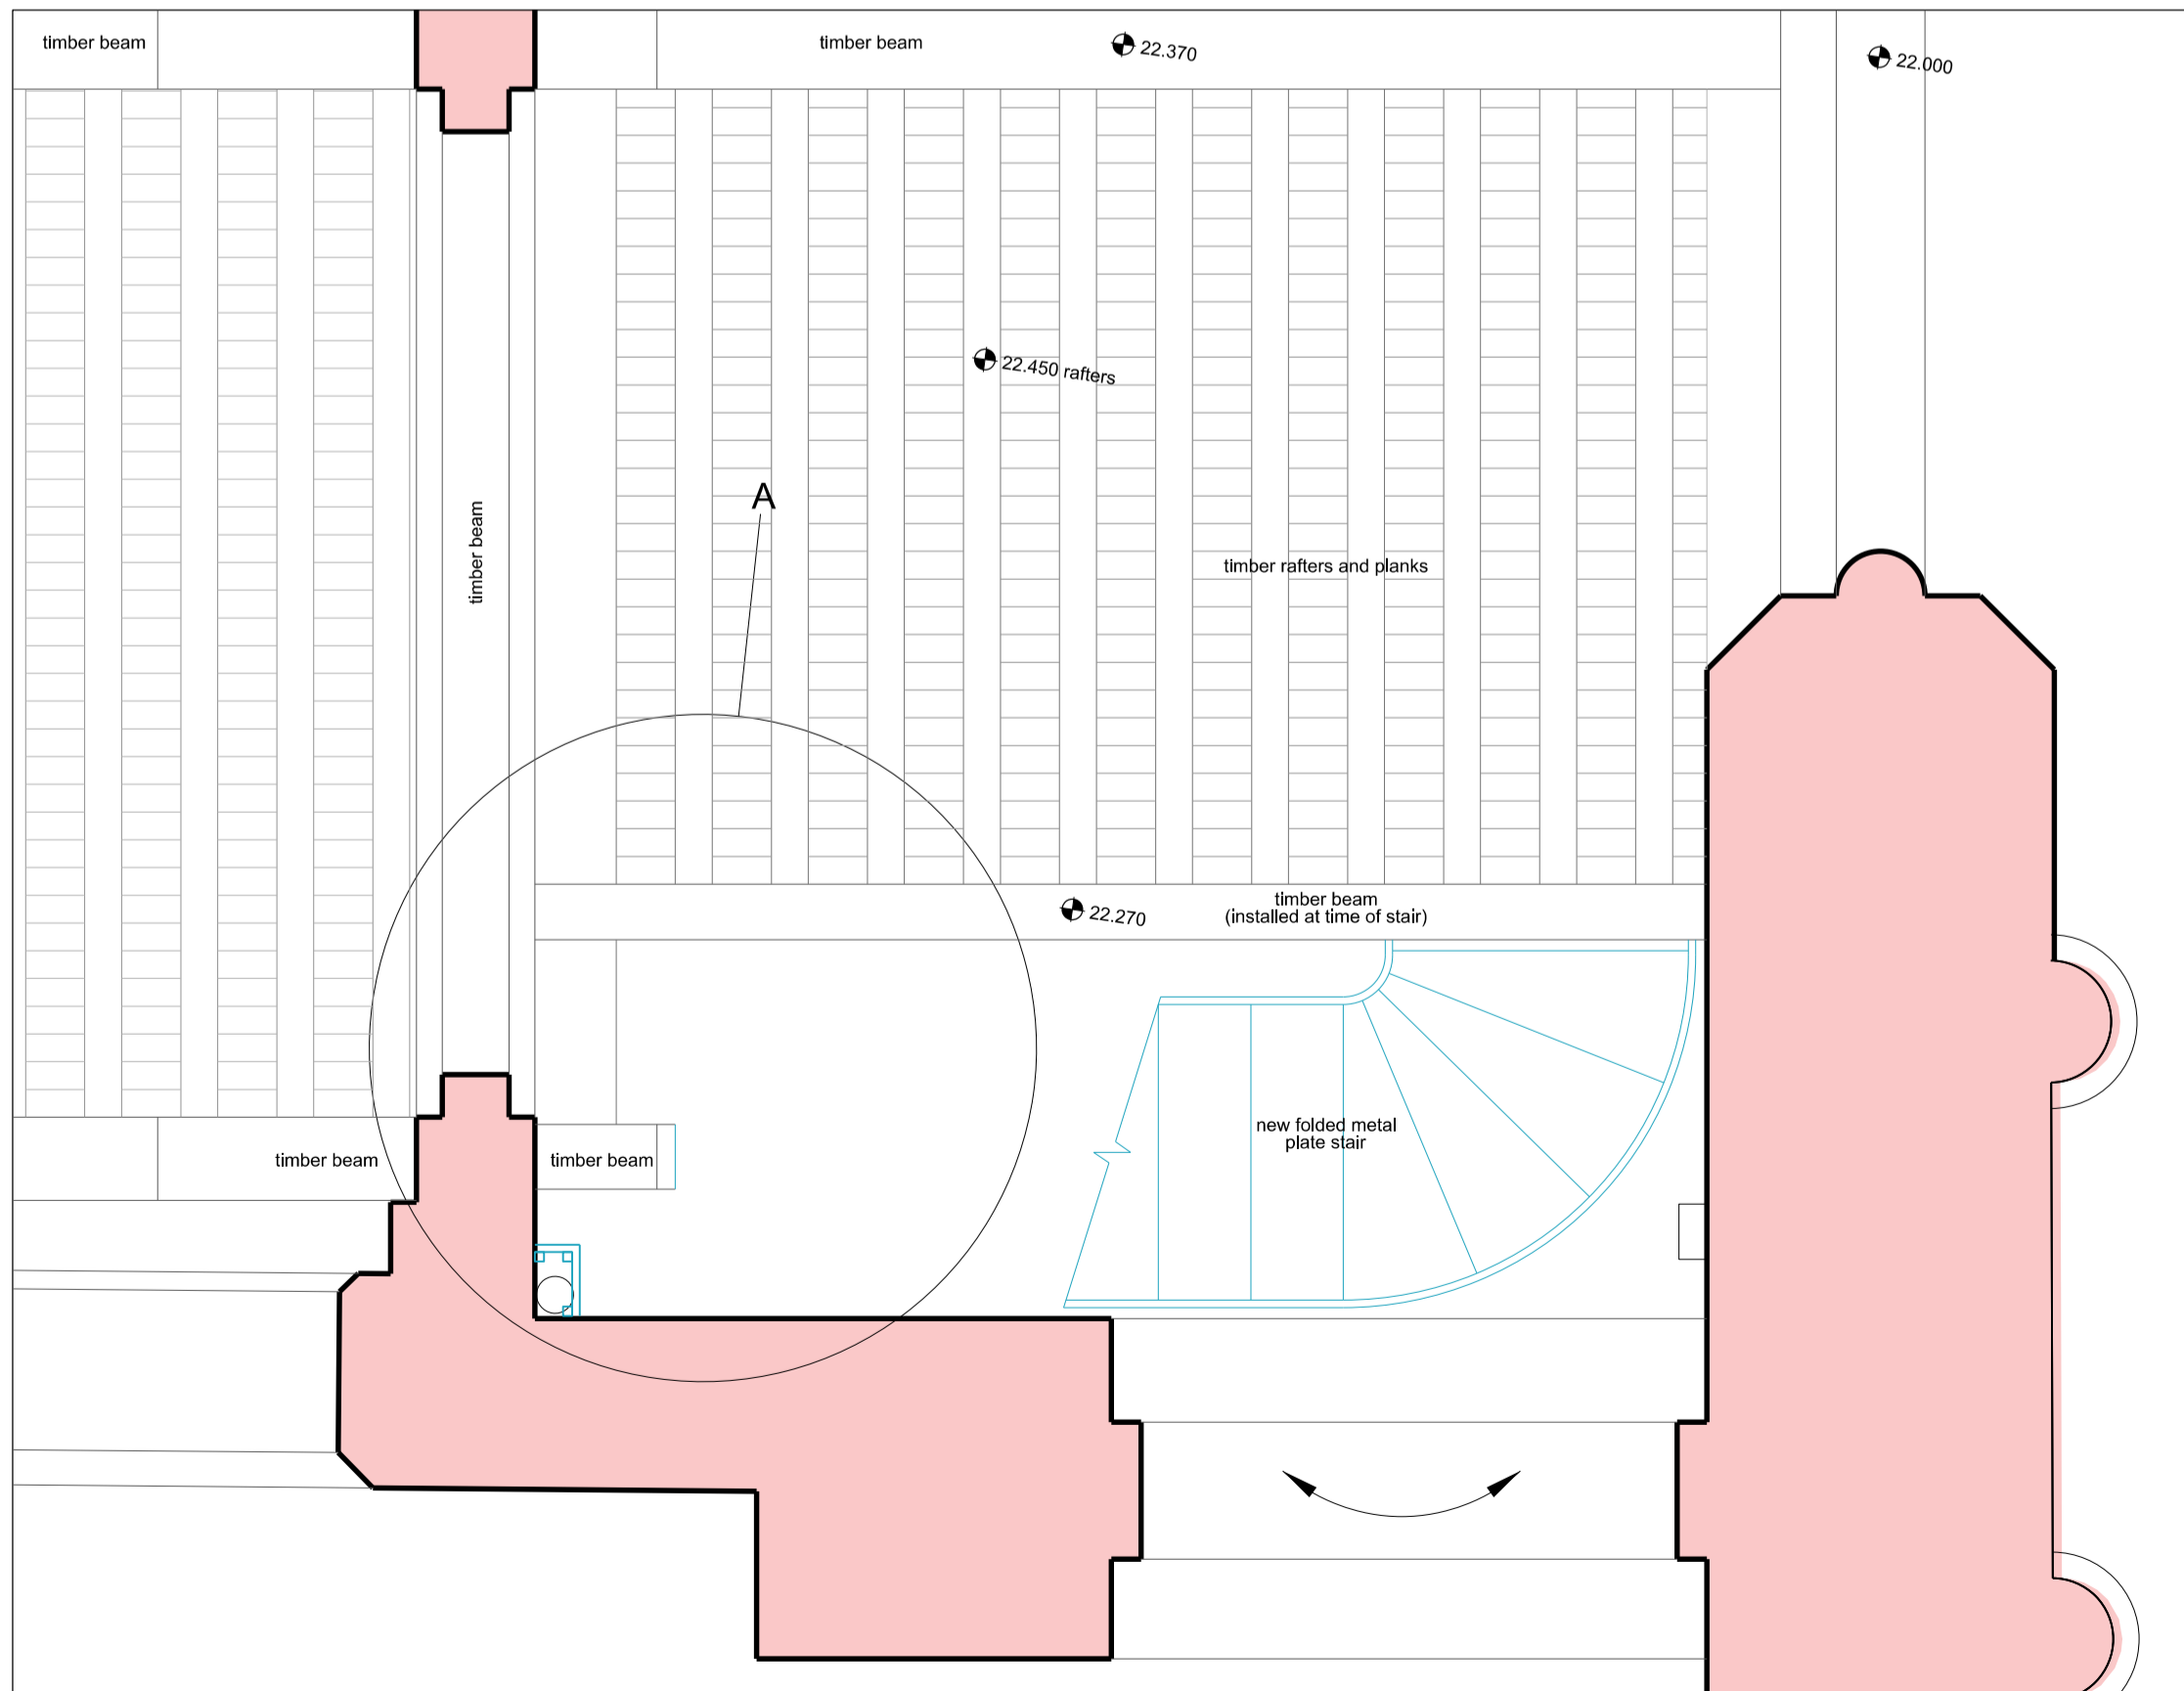

Proposed Reflected Ceiling Plan - Ground Floor

03 597-19783



A. Photograph of Existing Timber Rafters



A. Photograph of Existing Timber Rafters showing proposed demolitions in red

NOTES  
DO NOT SCALE FROM THIS DRAWING.  
CONTRACTOR TO CHECK ALL DIMENSIONS ON SITE.  
ANY DISCREPANCIES TO BE REPORTED TO THE ARCHITECT IMMEDIATELY.  
COPYRIGHT RICK MATHER ARCHITECTS LLP ©  
Text

- Existing
- Proposed Demolition
- Proposed Works

This drawing is to be read in conjunction with RMA drawings 597-19780 - 19782

REVISIONS		
REV	DATE	DESCRIPTION
PL1	24.04.15	PLANNING & LISTED BUILDING CONSENT



KEY PLAN

STATUS  
**PLANNING**

**RICK MATHER ARCHITECTS ©**

123 Garden Way Street London N1 1AF  
T: 020 7244 1232 F: 020 7244 1233  
info@rickmather.com www.rickmather.com

JOB  
**THE HONOURABLE SOCIETY OF LINCOLN'S INN  
GREAT HALL AND LIBRARY**

TITLE  
**PROPOSED OLD HALL  
ALTERATIONS TO EXISTING FABRIC  
EXTERNAL STAIR OH-EXS-02**

DRAWN  
KO 597 DRG # 19783 REV PL1

CHECKED  
TP 1:20 A1 DATE MAR 15 24.04.15  
1:40 A3