


**Location Plan 1:1250**

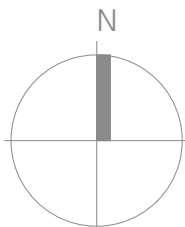

Revision	Date	Amendment										
									Client	Lawrence Brown		
									Project	4 Wadham Gardens		
									Drawing	Location Plan		
									Scale	1:1250 A3	Status	Planning
									Date	July 2014	Drawn	CL
									Project N°	582	Revision	PI
									Drawing N°	582/GA/001		
												burwell deakins : architects
												t 020 8305 6010
												f 020 8305 6020
												e info@burwellarchitects.com
												w www.burwellarchitects.com
												a unit 0.01 california building deals gateway london SE13 7SF


NO DIMENSIONS ARE TO BE SCALED FROM THIS DRAWING. THE CONTRACTOR/MANUFACTURER IS RESPONSIBLE FOR CHECKING ALL DIMENSIONS AND QUERING ANY DISCREPANCIES. THIS DRAWING IS THE PROPERTY OF ABA ARCHITECTS LTD. COPYRIGHT IS RESERVED BY THEM AND THE DRAWING IS RELEASED ON CONDITION THAT IT IS NOT COPIED, REPRODUCED, REHEARD OR DISCLOSED TO ANY UNAUTHORIZED PERSON EITHER WHOLLY OR IN PART, WITHOUT WRITTEN CONSENT.





**Site Plan 1:200**

Revision	Date	Amendment			Client	Lawrence Brown		
					Project	4 Wadham Gardens		
					Drawing	Site Plan	burwell deakins : architects	
					Scale	1:200 @ A3	Status	Planning
					Date	July 2014	Drawn	CL
					Project N°	582	Revision	PI
					Drawing N°	582/GA/002	t 020 8305 6010 f 020 8305 6020 e info@burwellarchitects.com www.burwellarchitects.com a unit 0.01 california building deals gateway london SE13 7SF	

NO DIMENSIONS ARE TO BE SCALED FROM THIS DRAWING. THE CONTRACTOR/MANUFACTURER IS RESPONSIBLE FOR CHECKING ALL DIMENSIONS AND QUARRYING ANY DISCREPANCIES. THIS DRAWING IS THE PROPERTY OF H&M ARCHITECTS LTD. COPYRIGHT IS RESERVED BY THEM AND THE DRAWING IS ISSUED ON CONDITION THAT IT IS NOT COPIED, REPRODUCED, RETAINED OR DISCLOSED TO ANY UNAUTHORIZED PERSON, EITHER WHOLLY OR IN PART, WITHOUT WRITTEN CONSENT.

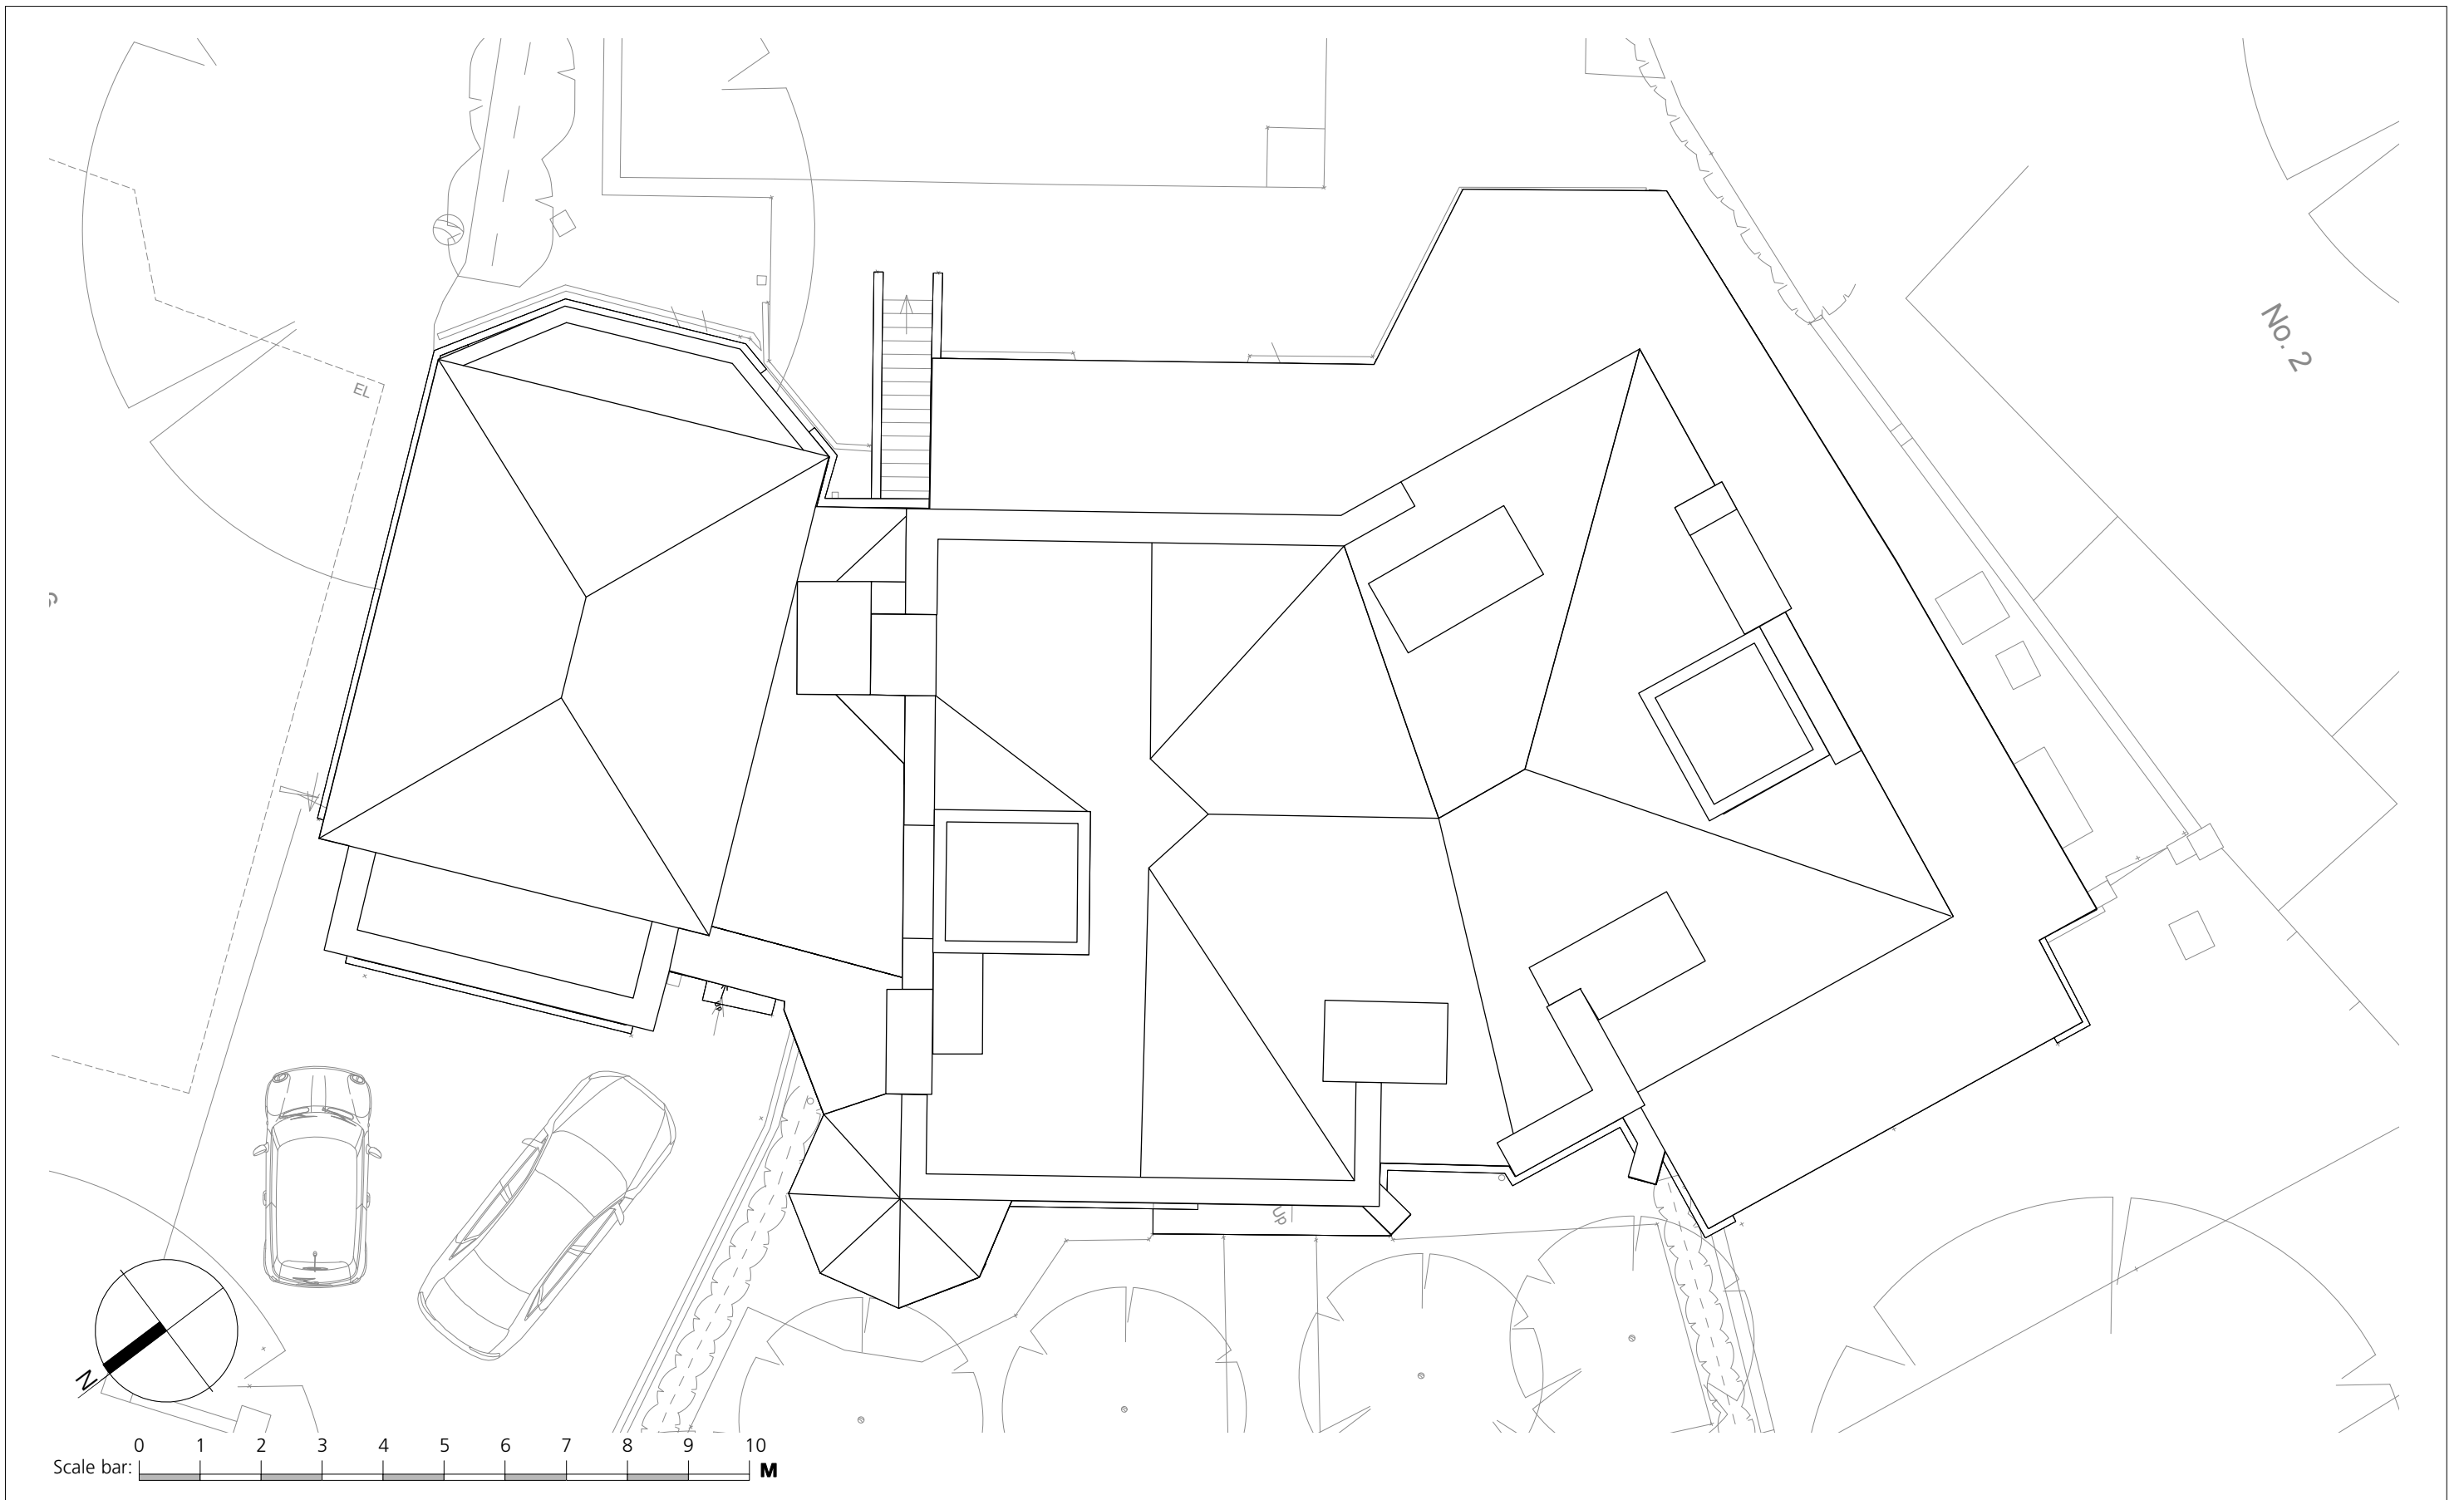

Revision	Date	Amendment						
			Client	Lawrence Brown				
			Project	4 Wadham Gardens				
			Drawing	Ground Floor Plan as Existing		burwell deakins : architects		
			Scale	1:100 @ A3	Status	Planning	t 020 8305 6010	
			Date	July 2014	Drawn	CL	f 020 8305 6020	
			Project N°	Drawing N°	Revision	e info@burwellarchitects.com		
			582	582/GA/003	PI	www.burwellarchitects.com		
			<small>NO DIMENSIONS ARE TO BE SCALED FROM THIS DRAWING. THE CONTRACTOR/MANUFACTURER IS RESPONSIBLE FOR CHECKING ALL DIMENSIONS AND QUARRYING ANY DISCREPANCIES. THIS DRAWING IS THE PROPERTY OF ABA ARCHITECTS LTD. COPYRIGHT IS RESERVED BY THEM AND THE DRAWING IS VALID ON CONDITION THAT IT IS NOT COPIED, REPRODUCED, REHEARD OR DISCLOSED TO ANY UNAUTHORIZED PERSON, EITHER WHOLLY OR IN PART, WITHOUT WRITTEN CONSENT.</small>			<small>a unit 0.01 california building deals gateway london SE13 7SF</small>		

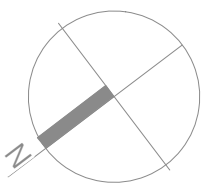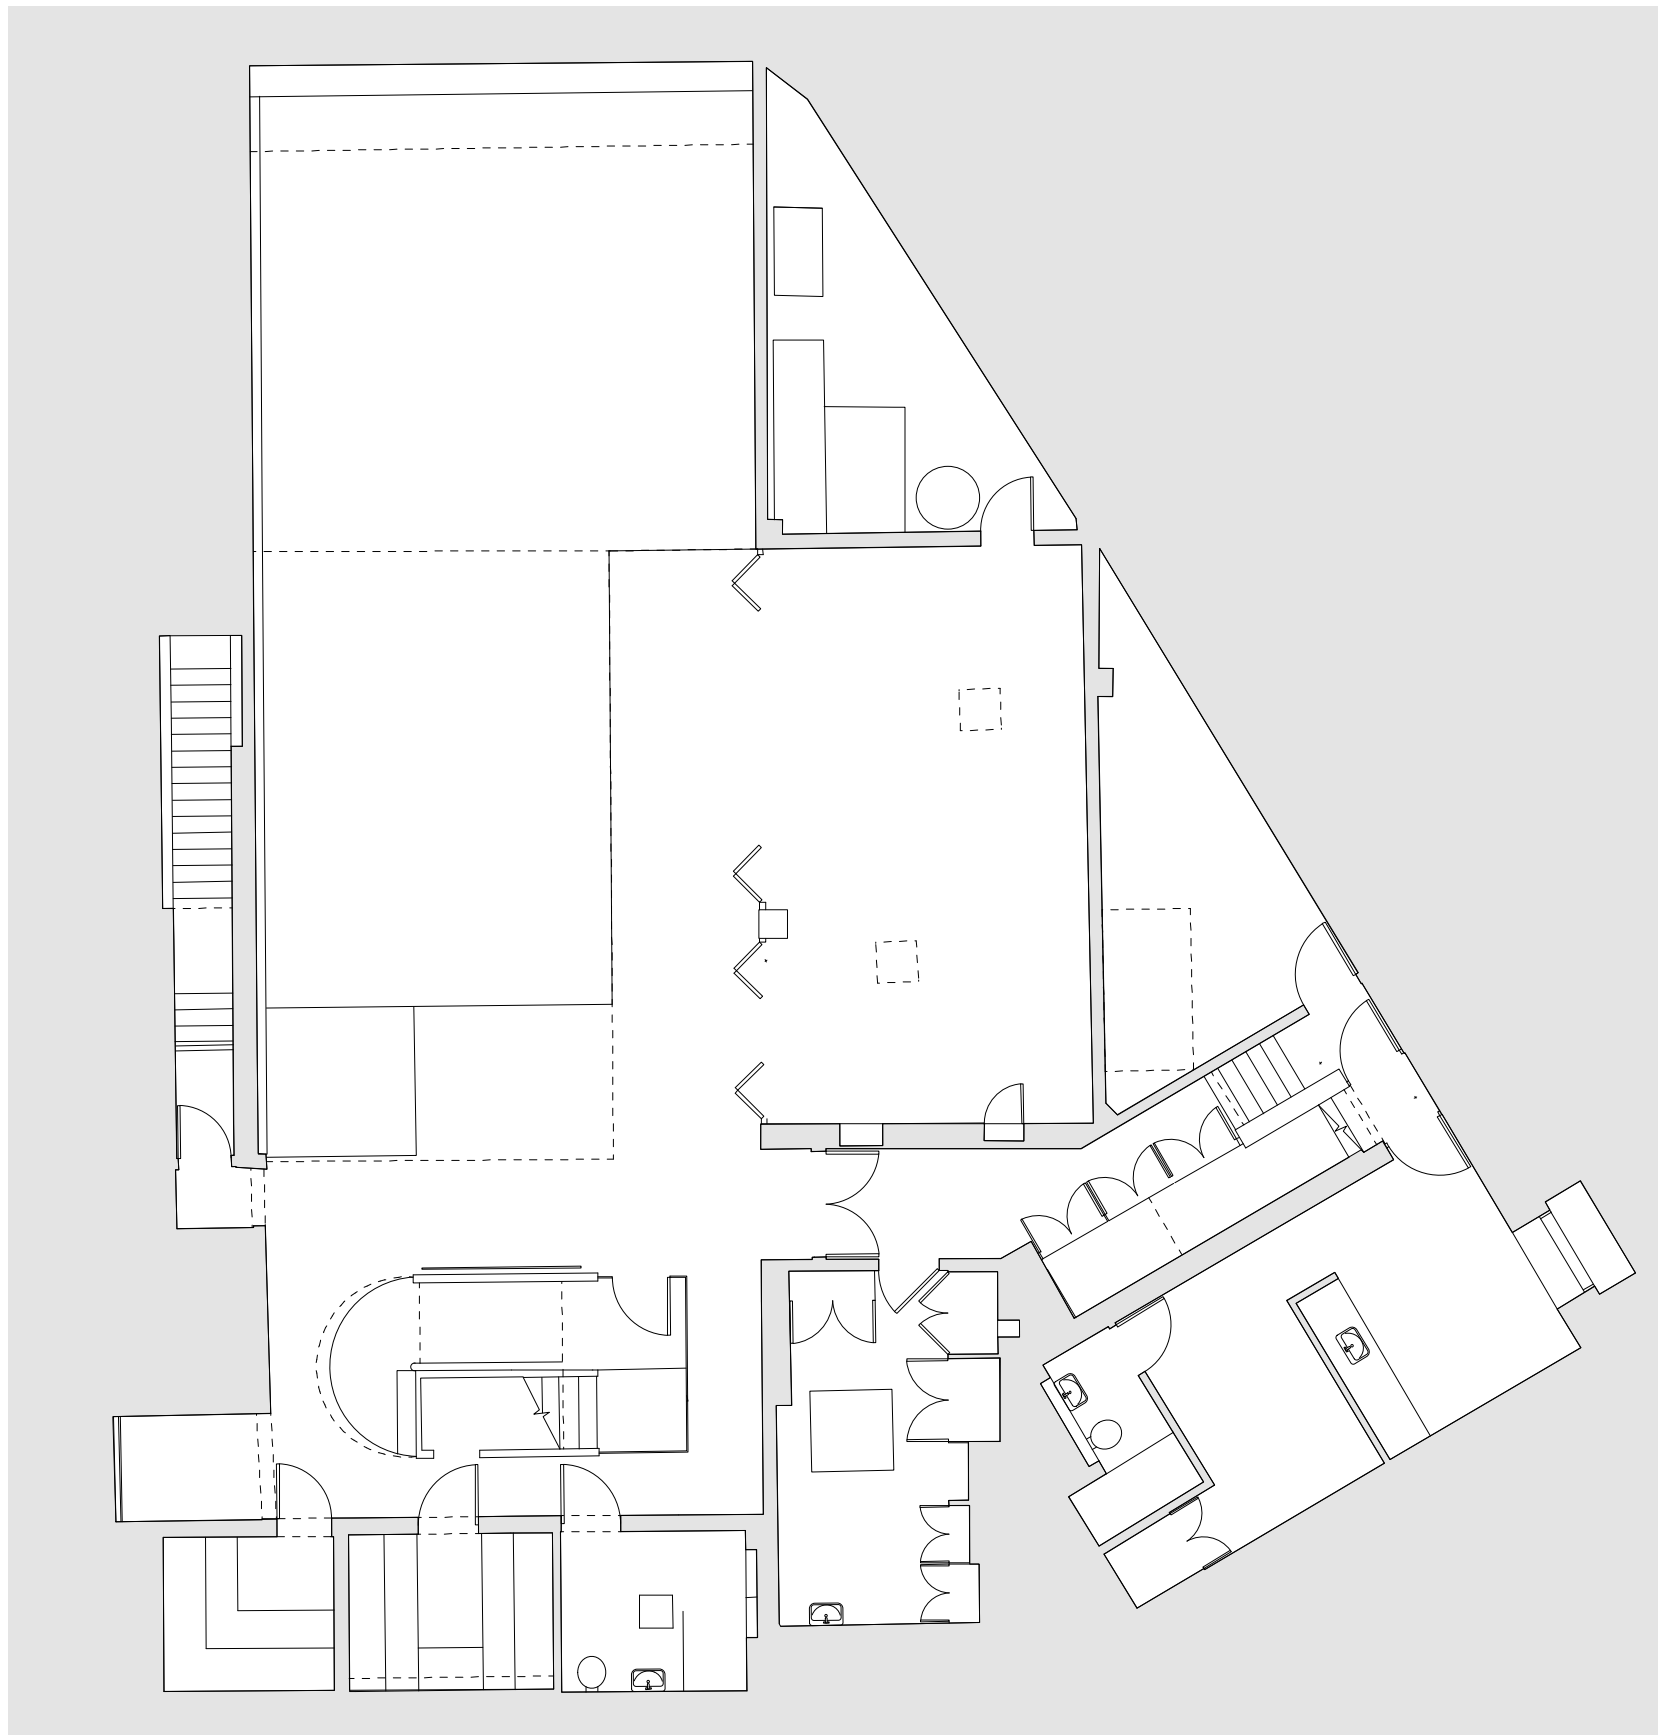

Revision	Date	Amendment			Client	Lawrence Brown		
					Project	4 Wadham Gardens		
					Drawing	Basement Plan as Existing	burwell deakins : architects	
					Scale	1:100 @ A3	Status	Planning
					Date	July 2014	Drawn	CL
					Project N°	582	Revision	PI
					Drawing N°	582/GA/004	t 020 8305 6010 f 020 8305 6020 e info@burwellarchitects.com www.burwellarchitects.com a unit 0.01 california building deals gateway london SE13 7SF	

NO DIMENSIONS ARE TO BE SCALED FROM THIS DRAWING. THE CONTRACTOR/MANUFACTURER IS RESPONSIBLE FOR CHECKING ALL DIMENSIONS AND QUARRYING ANY DISCREPANCIES. THIS DRAWING IS THE PROPERTY OF ABA ARCHITECTS LTD. COPYRIGHT IS RESERVED BY THEM AND THE DRAWING IS ISSUED ON CONDITION THAT IT IS NOT COPIED, REPRODUCED, REFINED OR DISCLOSED TO ANY UNAUTHORIZED PERSON, EITHER WHOLLY OR IN PART, WITHOUT WRITTEN CONSENT.




Revision	Date	Amendment						
			Client	Lawrence Brown				
			Project	4 Wadham Gardens				
			Drawing	Front Elevation (NW) as Existing	burwell deakins : architects			
			Scale	1:100 @ A3	Status	Planning	t 020 8305 6010	
			Date	July 2014	Drawn	CL	f 020 8305 6020	
			Project N°	582	Revision	PI	e info@burwellarchitects.com	
			Drawing N°	582/GA/005			www.burwellarchitects.com	
							a unit 0.01 california building deals gateway london SE13 7SF	

NO DIMENSIONS ARE TO BE SCALED FROM THIS DRAWING. THE CONTRACTOR/MANUFACTURER IS RESPONSIBLE FOR CHECKING ALL DIMENSIONS AND QUARRYING ANY DISCREPANCIES. THIS DRAWING IS THE PROPERTY OF BURWELL ARCHITECTS LTD. COPYRIGHT IS RESERVED BY THEM AND THE DRAWING IS ISSUED ON CONDITION THAT IT IS NOT COPIED, REPRODUCED, REFINED OR DISCLOSED TO ANY UNAUTHORIZED PERSON, EITHER WHOLLY OR IN PART, WITHOUT WRITTEN CONSENT.



Revision	Date	Amendment				
			Client	Lawrence Brown		
			Project	4 Wadham Gardens		
			Drawing	Street Elevation (NW) as Existing	burwell deakins : architects	
			Scale	1:100 @ A3	Status	Planning
			Date	July 2014	Drawn	CL
			Project N°	582	Revision	PI
			Drawing N°	582/GA/006	t 020 8305 6010 f 020 8305 6020 e info@burwellarchitects.com www.burwellarchitects.com a unit 0.01 california building deals gateway london SE13 7SF	

NO DIMENSIONS ARE TO BE SCALED FROM THIS DRAWING. THE CONTRACTOR/MANUFACTURER IS RESPONSIBLE FOR CHECKING ALL DIMENSIONS AND QUARRYING ANY DISCREPANCIES. THIS DRAWING IS THE PROPERTY OF N&A ARCHITECTS LTD. COPYRIGHT IS RESERVED BY THEM AND THE DRAWING IS ISSUED ON CONDITION THAT IT IS NOT COPIED, REPRODUCED, REFINED OR DISCLOSED TO ANY UNAUTHORIZED PERSON, EITHER WHOLLY OR IN PART, WITHOUT WRITTEN CONSENT.

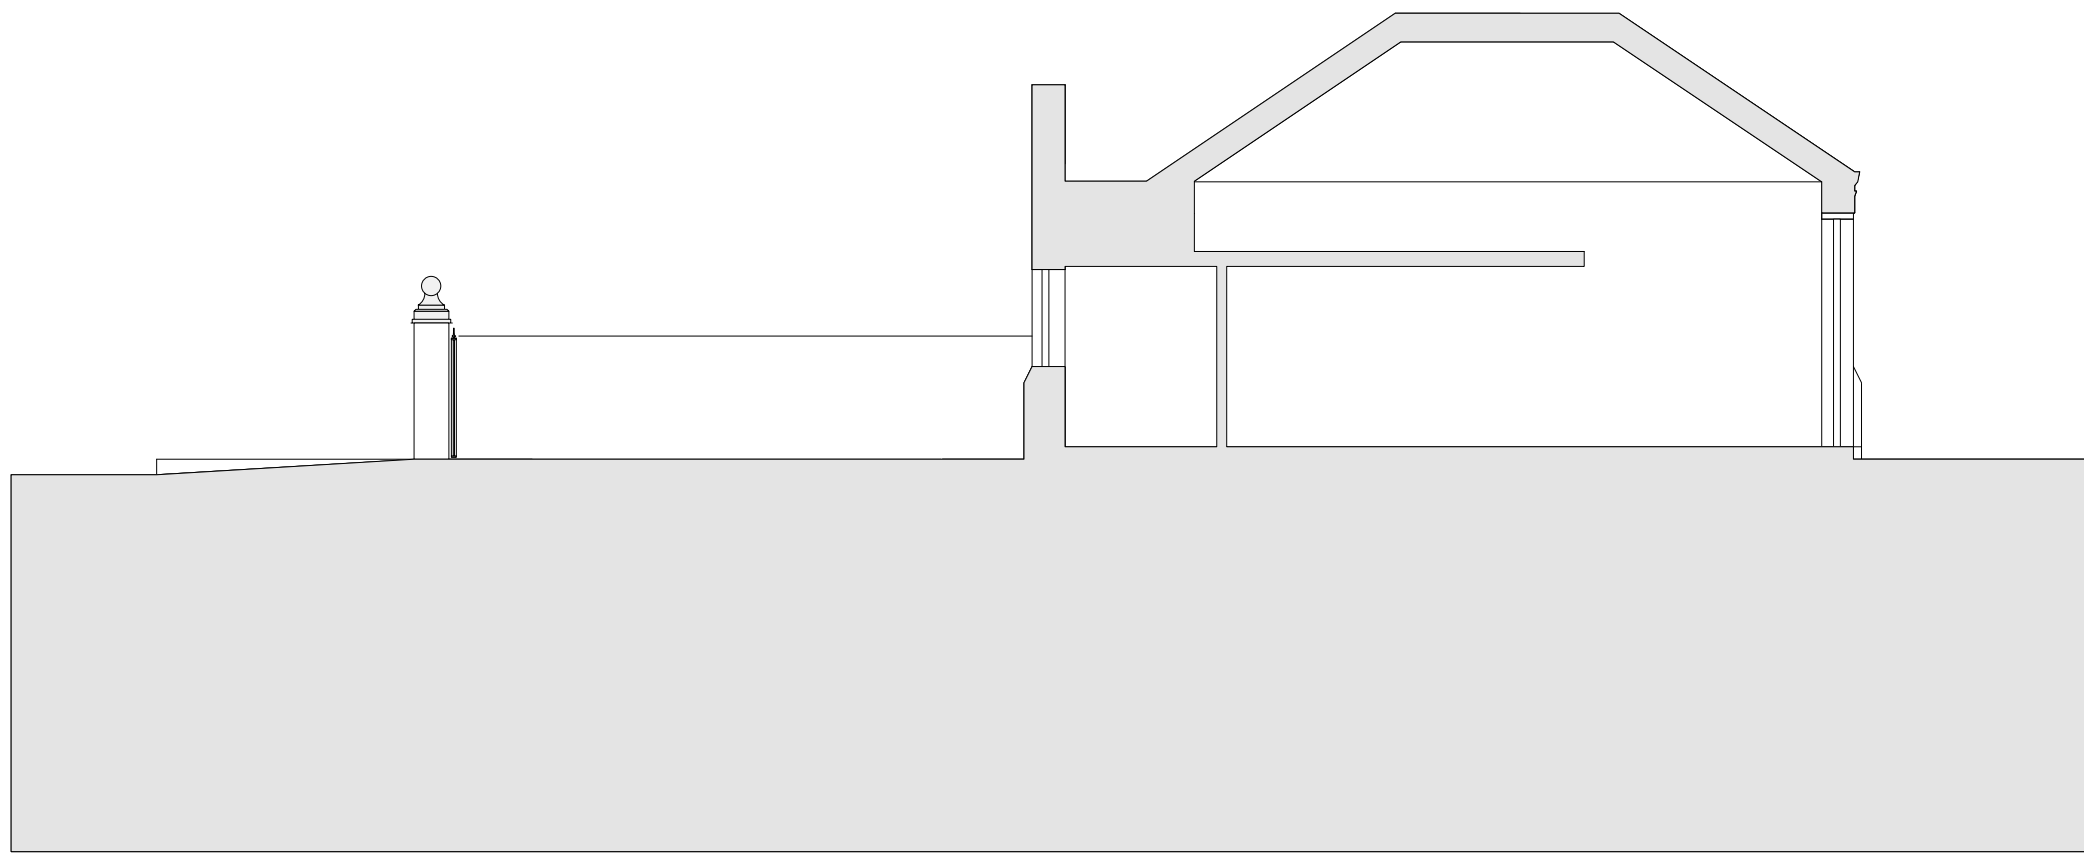

Revision	Date	Amendment																								
													Client	Lawrence Brown												
													Project	4 Wadham Gardens												
													Drawing	Section AA as Existing			burwell deakins : architects									
													Scale	1:100 @ A3		Status	Planning		t 020 8305 6010 f 020 8305 6020 e info@burwellarchitects.com www.burwellarchitects.com a unit 0.01 california building deals gateway london SE13 7SF							
													Date	July 2014		Drawn	CL									
													Project N°	582		Drawing N°	582/GA/007		Revision	P1						

NO DIMENSIONS ARE TO BE SCALED FROM THIS DRAWING. THE CONTRACTOR/MANUFACTURER IS RESPONSIBLE FOR CHECKING ALL DIMENSIONS AND QUARRYING ANY DISCREPANCIES. THIS DRAWING IS THE PROPERTY OF BURWELL ARCHITECTS LTD. COPYRIGHT IS RESERVED BY THEM AND THE DRAWING IS ISSUED ON CONDITION THAT IT IS NOT COPIED, REPRODUCED, REFINED OR DISCLOSED TO ANY UNAUTHORIZED PERSON, EITHER WHOLLY OR IN PART, WITHOUT WRITTEN CONSENT.