



Revision	Date	Amendment											Client Lawrence Brown			burwell deakins : architects	
													Project 4 Wadham Gardens				
													Drawing Site Plan Consented and Proposed				
													Scale 1:200 @ A3		Status Planning Drawn CL	t 020 8305 6010 f 020 8305 6020 e info@burwellarchitects.com www.burwellarchitects.com a unit 0.01 california building deals gateway london SE13 7SF	
													Date March 2015				
													Project N° 582	Drawing N° 582/GA/020			Revision PI
													NO DIMENSIONS ARE TO BE SCALED FROM THIS DRAWING. THE CONTRACTOR/MANUFACTURER IS RESPONSIBLE FOR CHECKING ALL DIMENSIONS AND QUARRYING ANY DISCREPANCIES. THIS DRAWING IS THE PROPERTY OF BDA ARCHITECTS LTD. COPYRIGHT IS RESERVED BY THEM AND THE DRAWING IS ISSUED ON CONDITION THAT IT IS NOT COPIED, REPRODUCED, RETAINED OR DISCLOSED TO ANY UNAUTHORISED PERSON EITHER WHOLLY OR IN PART, WITHOUT WRITTEN CONSENT.				

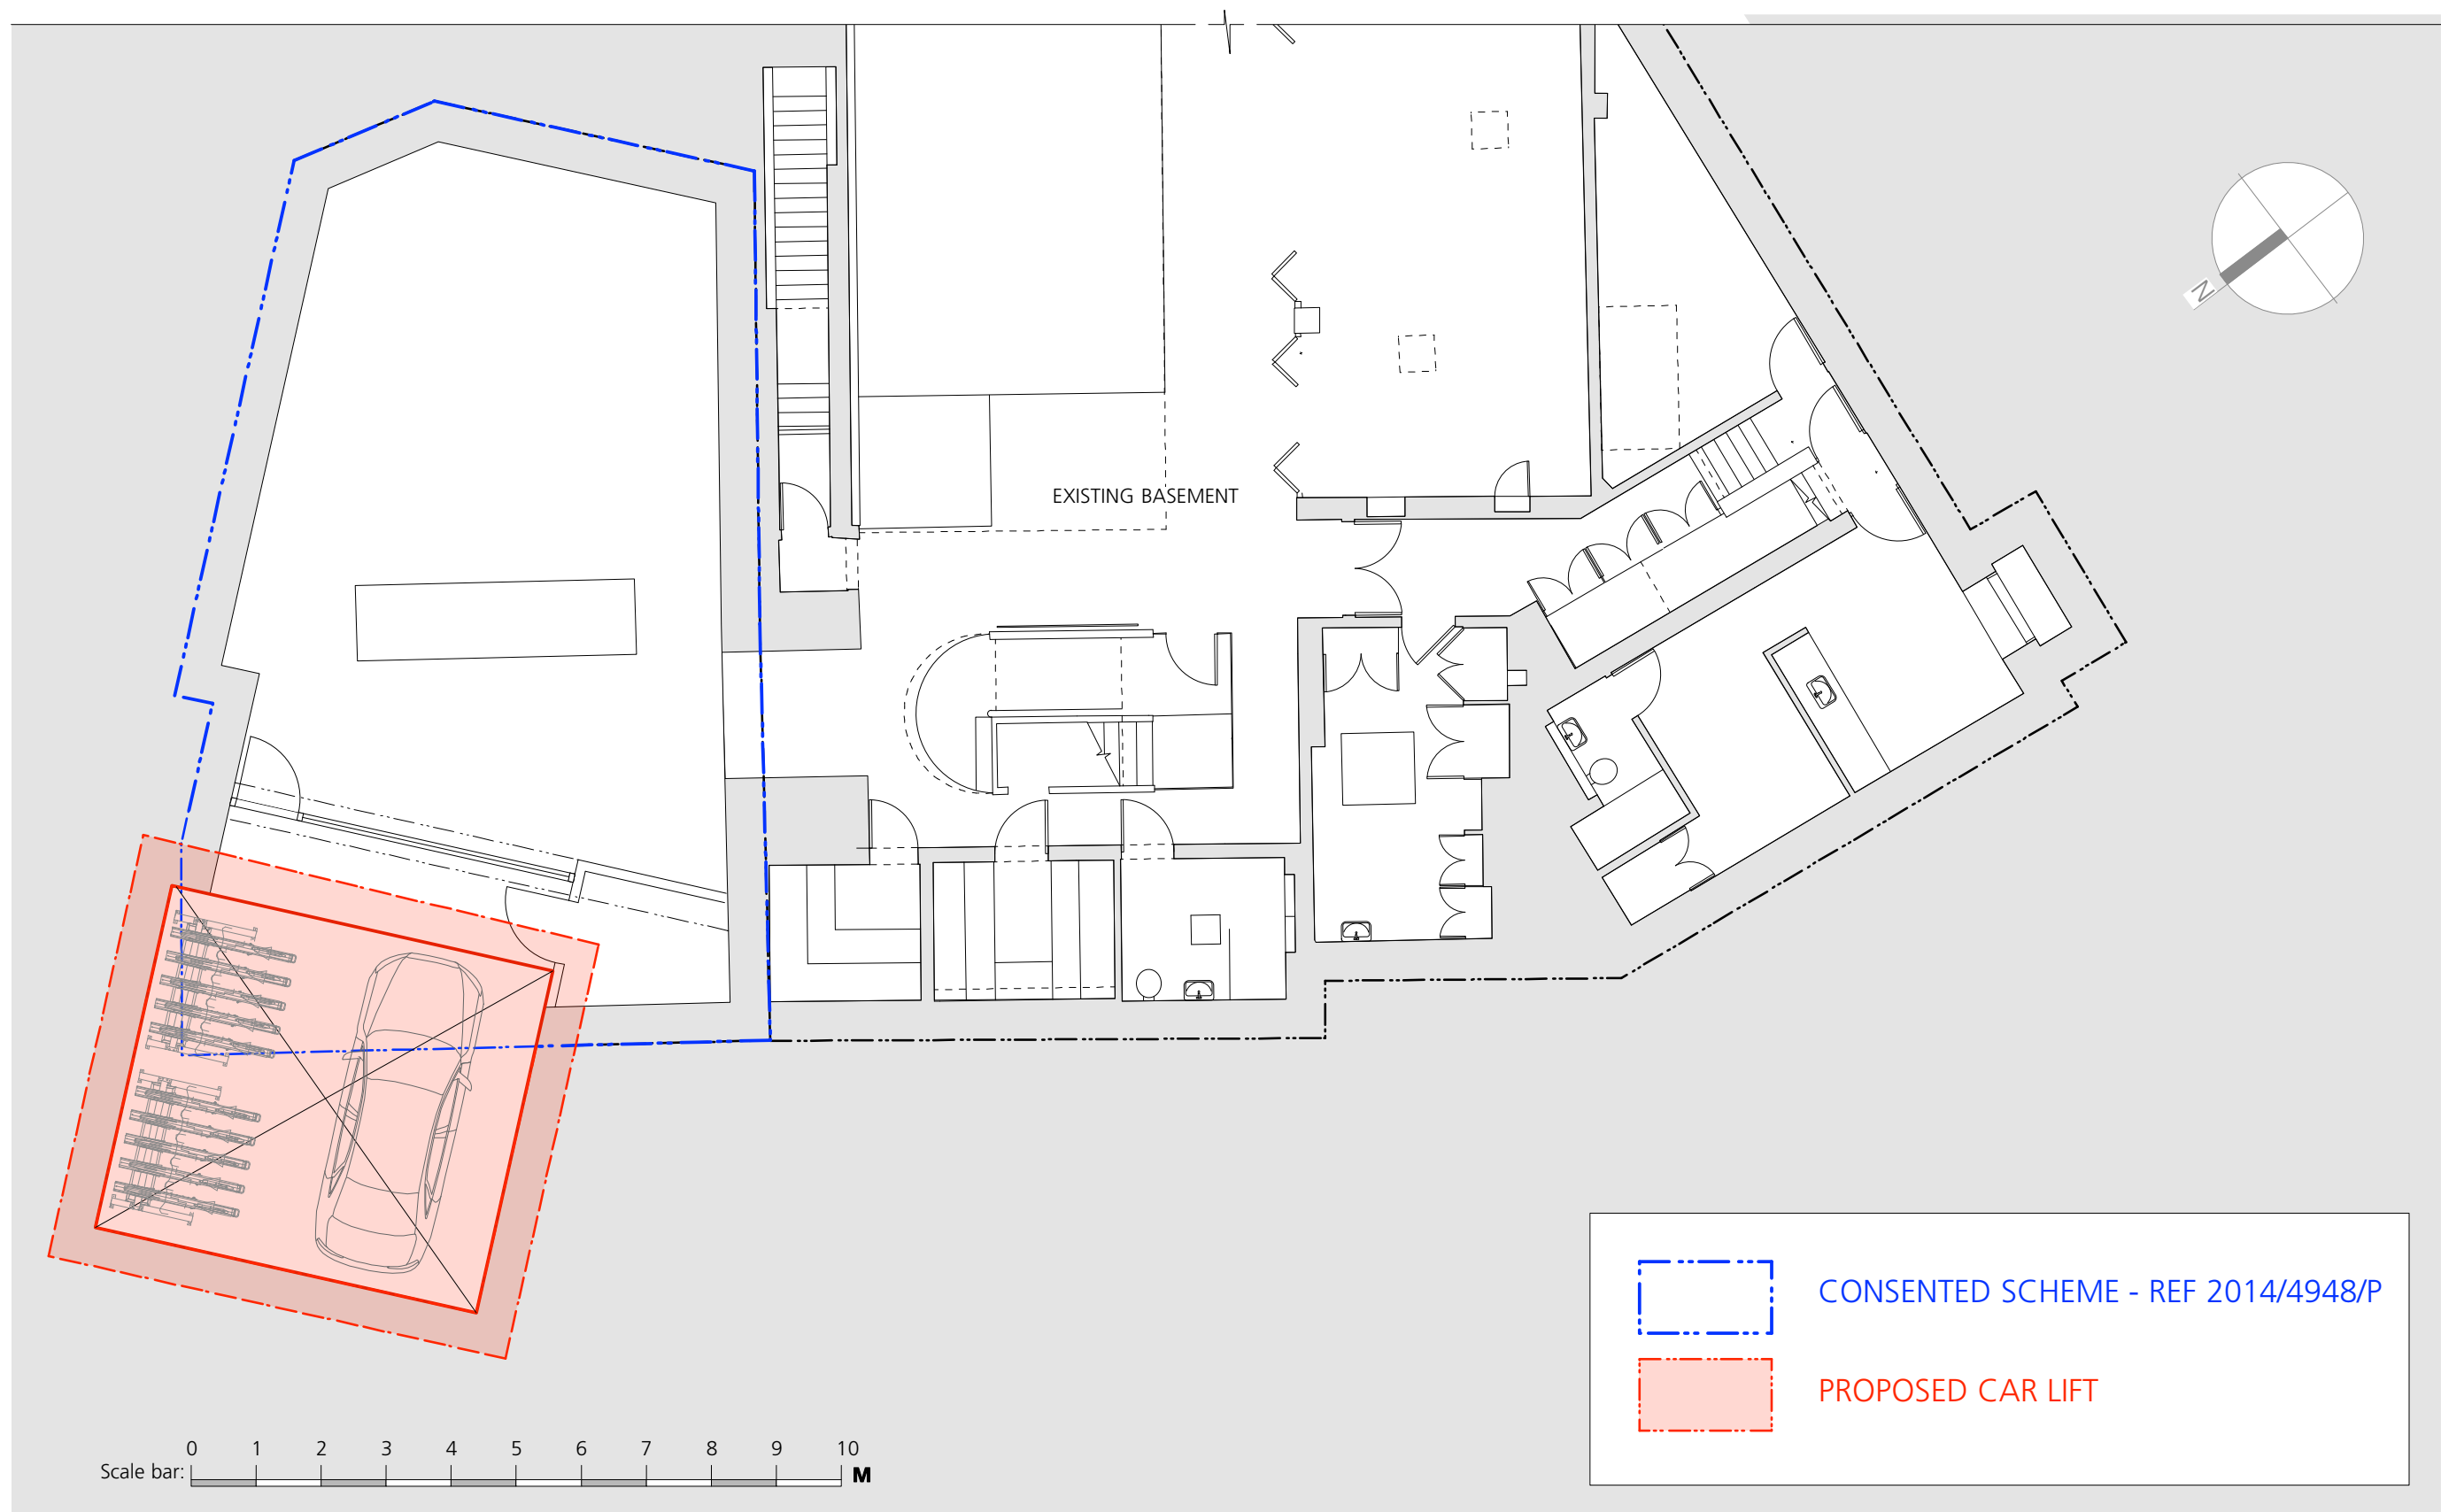

Revision	Date	Amendment					Client	Lawrence Brown		
							Project	4 Wadham Gardens		
							Drawing	Basement Plan Consented and Proposed	burwell deakins : architects	
							Scale	1:100 @ A3	Status	Planning
							Date	March 2015	Drawn	CL
							Project N°	Drawing N°	Revision	
							582	582/GA/022	PI	
NO DIMENSIONS ARE TO BE SCALED FROM THIS DRAWING. THE CONTRACTOR/MANUFACTURER IS RESPONSIBLE FOR CHECKING ALL DIMENSIONS AND QUARRYING ANY DISCREPANCIES. THIS DRAWING IS THE PROPERTY OF HBA ARCHITECTS LTD. COPYRIGHT IS RESERVED BY THEM AND THE DRAWING IS LOANED ON CONDITION THAT IT IS NOT COPIED, REPRODUCED, RETAINED OR DISCLOSED TO ANY UNAUTHORIZED PERSON EITHER WHOLLY OR IN PART, WITHOUT WRITTEN CONSENT.							t 020 8305 6010 f 020 8305 6020 e info@burwellarchitects.com www.burwellarchitects.com a unit 0.01 california building deals gateway london SE13 7SF			

[illegible]

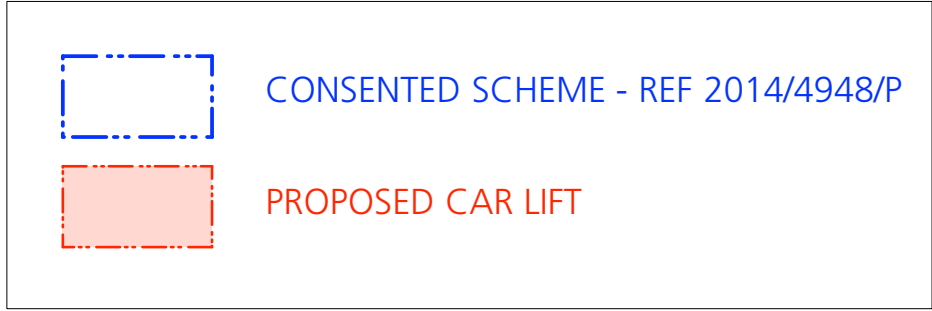

CONSENTED SCHEME - REF 2014/4948/P

Scale bar: 0 1 2 3 4 5 6 7 8 9 10 M

Revision	Date	Amendment	
----------	------	-----------	--	--	



Scale bar: 0 1 2 3 4 5 6 7 8 9 10 M



CONSented SCHEME - REF 2014/4948/P

Revision	Date	Amendment											Client	Lawrence Brown	burwell deakins : architects	
												Project	4 Wadham Gardens			
												Drawing	Street Elevation Consented and Proposed			
												Scale	1:100 @ A3	Status	Planning	t 020 8305 6010 f 020 8305 6020 e info@burwellarchitects.com www.burwellarchitects.com a unit 0.01 california building deals gateway london SE13 7SF
												Date	March 2015	Drawn	CL	
												Project N°	Drawing N°	Revision		
												582	582/GA/025	PI		