


GENERAL NOTES:
DO NOT SCALE FROM THIS DRAWING.
ALL DIMENSIONS MUST BE CHECKED ON SITE AND ANY DISCREPANCIES VERIFIED WITH THE ARCHITECT.

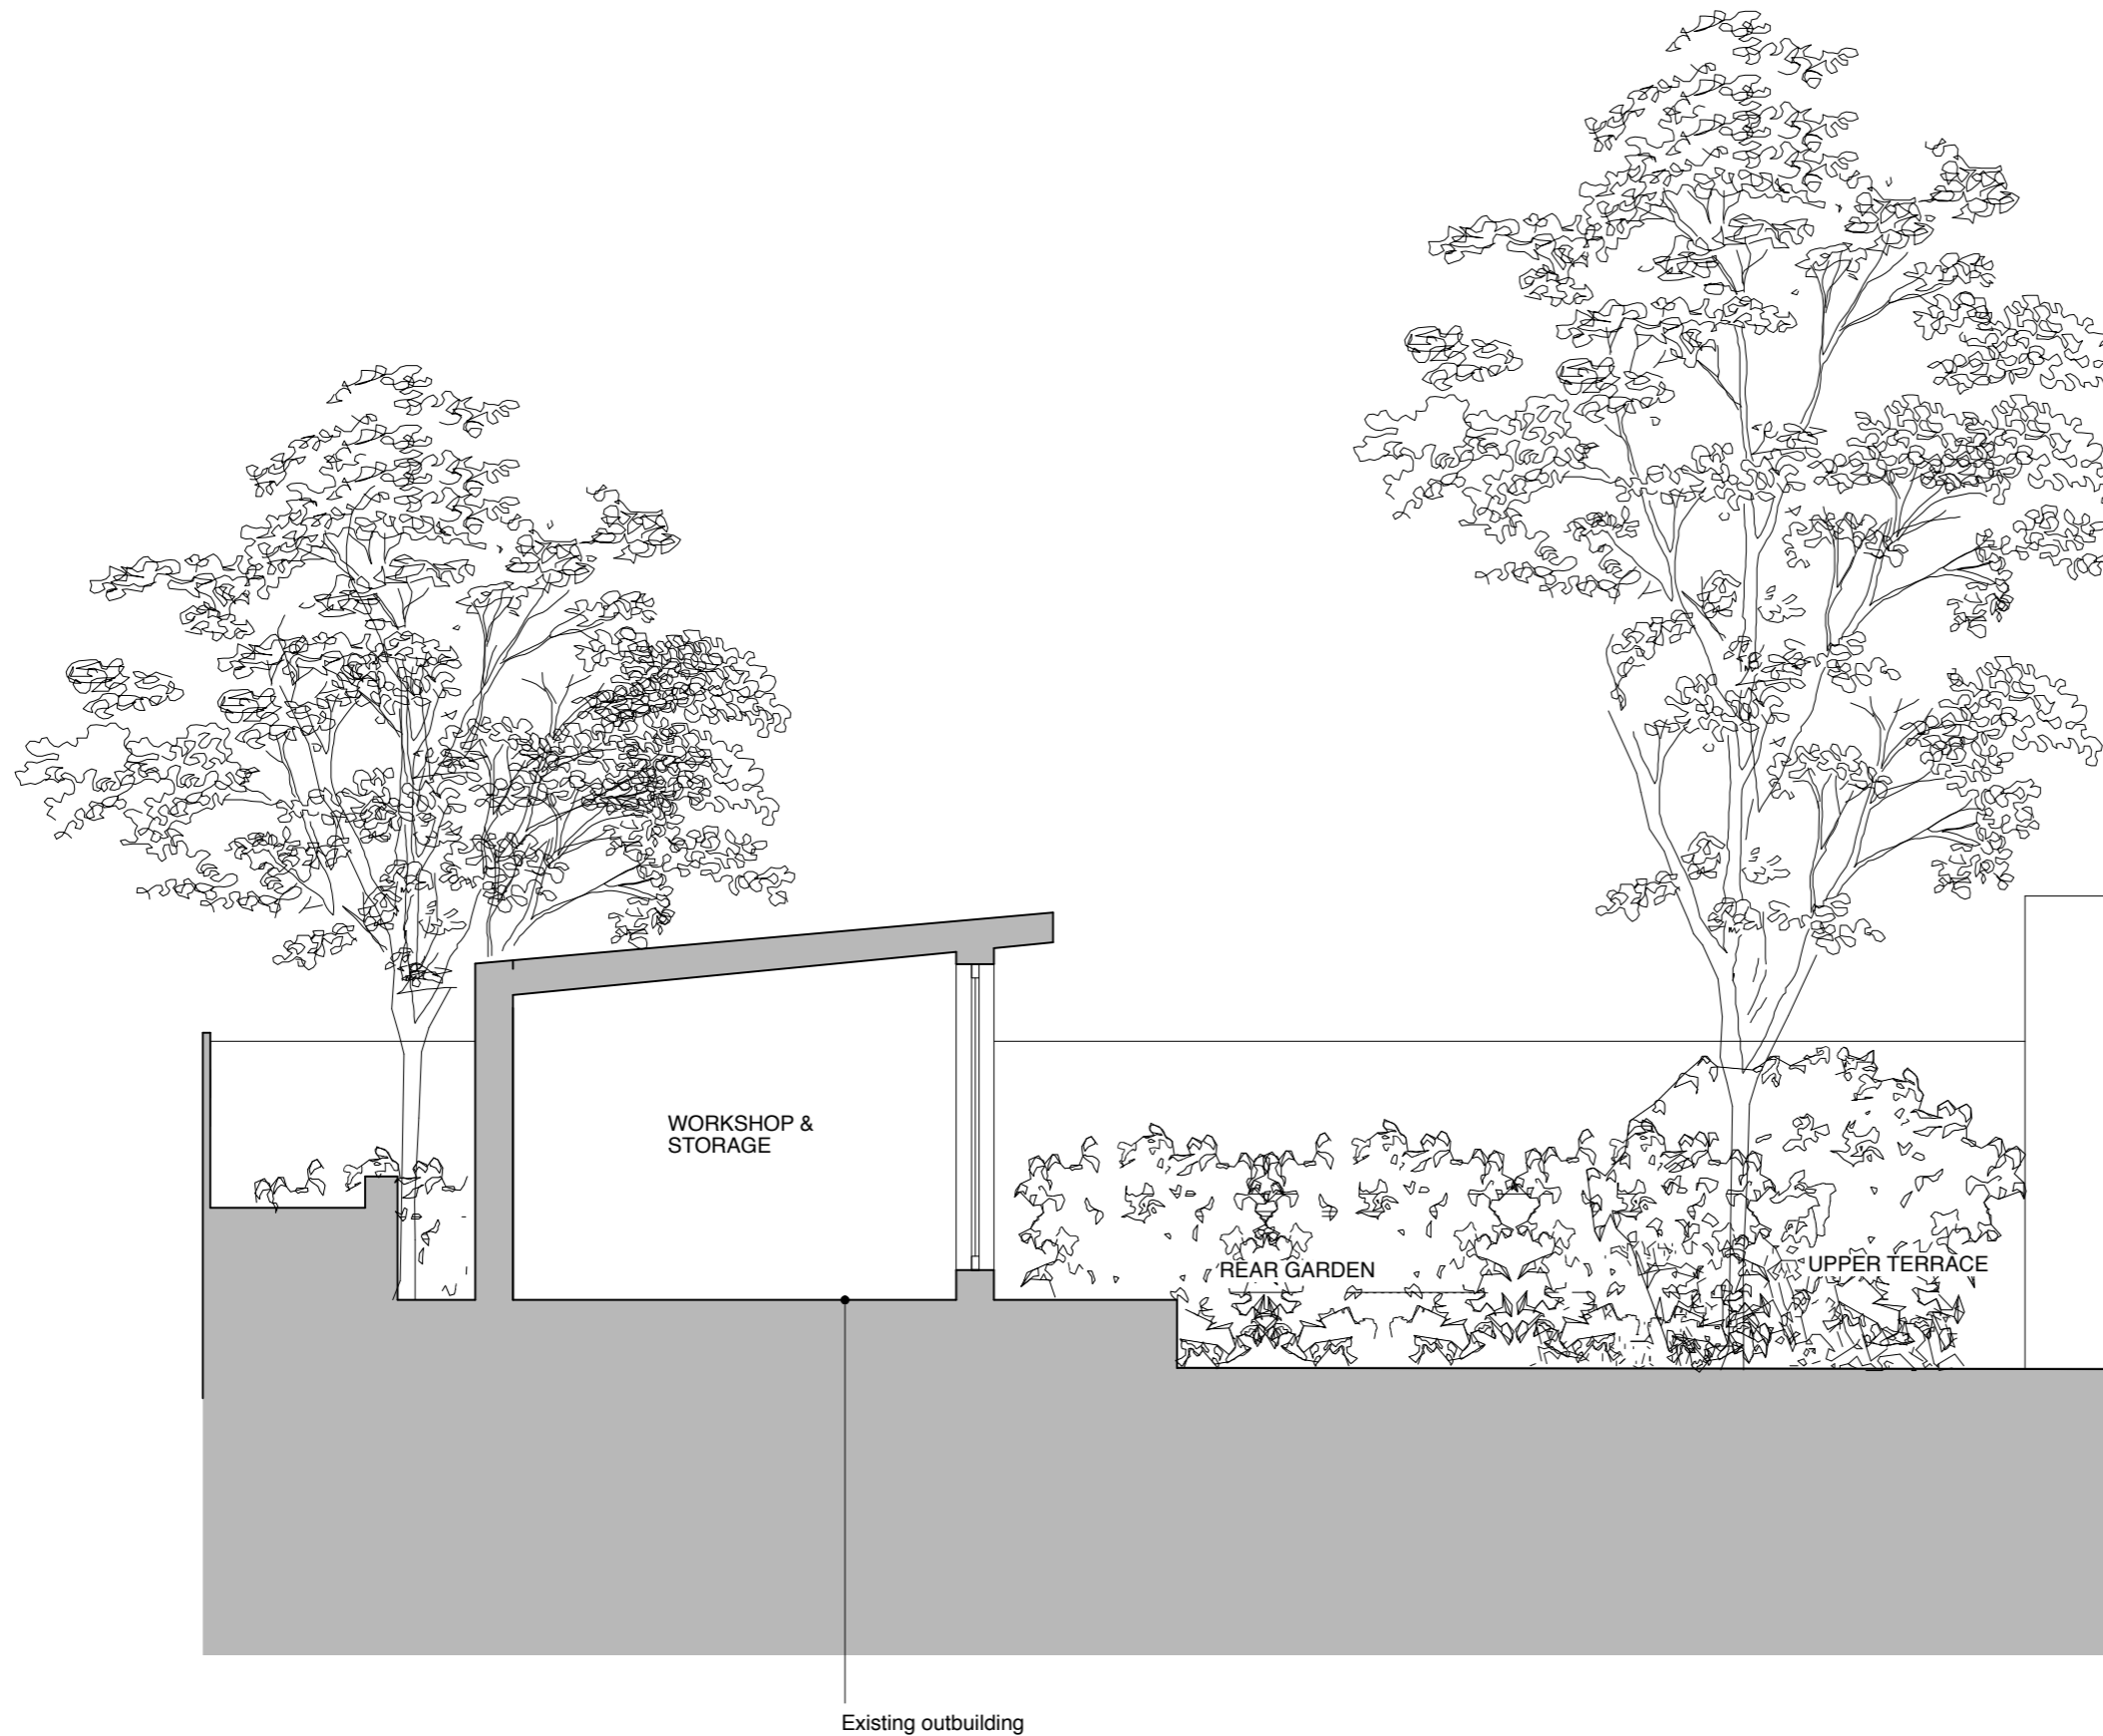

CLIENT
VERA FARRANTS

JOB TITLE
**PARKHILL ROAD
LONDON
NW3**

DRAWING TITLE
**EXISTING REAR
STUDIO SECTION**

SCALE	DATE
1:50@A3	04.15

FT ARCHITECTS LTD

Hamilton House
Mabledon Place
Bloomsbury
WC1H 9BB
020 7953 0388
www.ftarchitects.co.uk

DRAWING No.	REVISION
290_03	