


GENERAL NOTES:  
 DO NOT SCALE FROM THIS DRAWING.  
 ALL DIMENSIONS MUST BE CHECKED ON SITE AND ANY DISCREPANCIES VERIFIED WITH THE ARCHITECT.

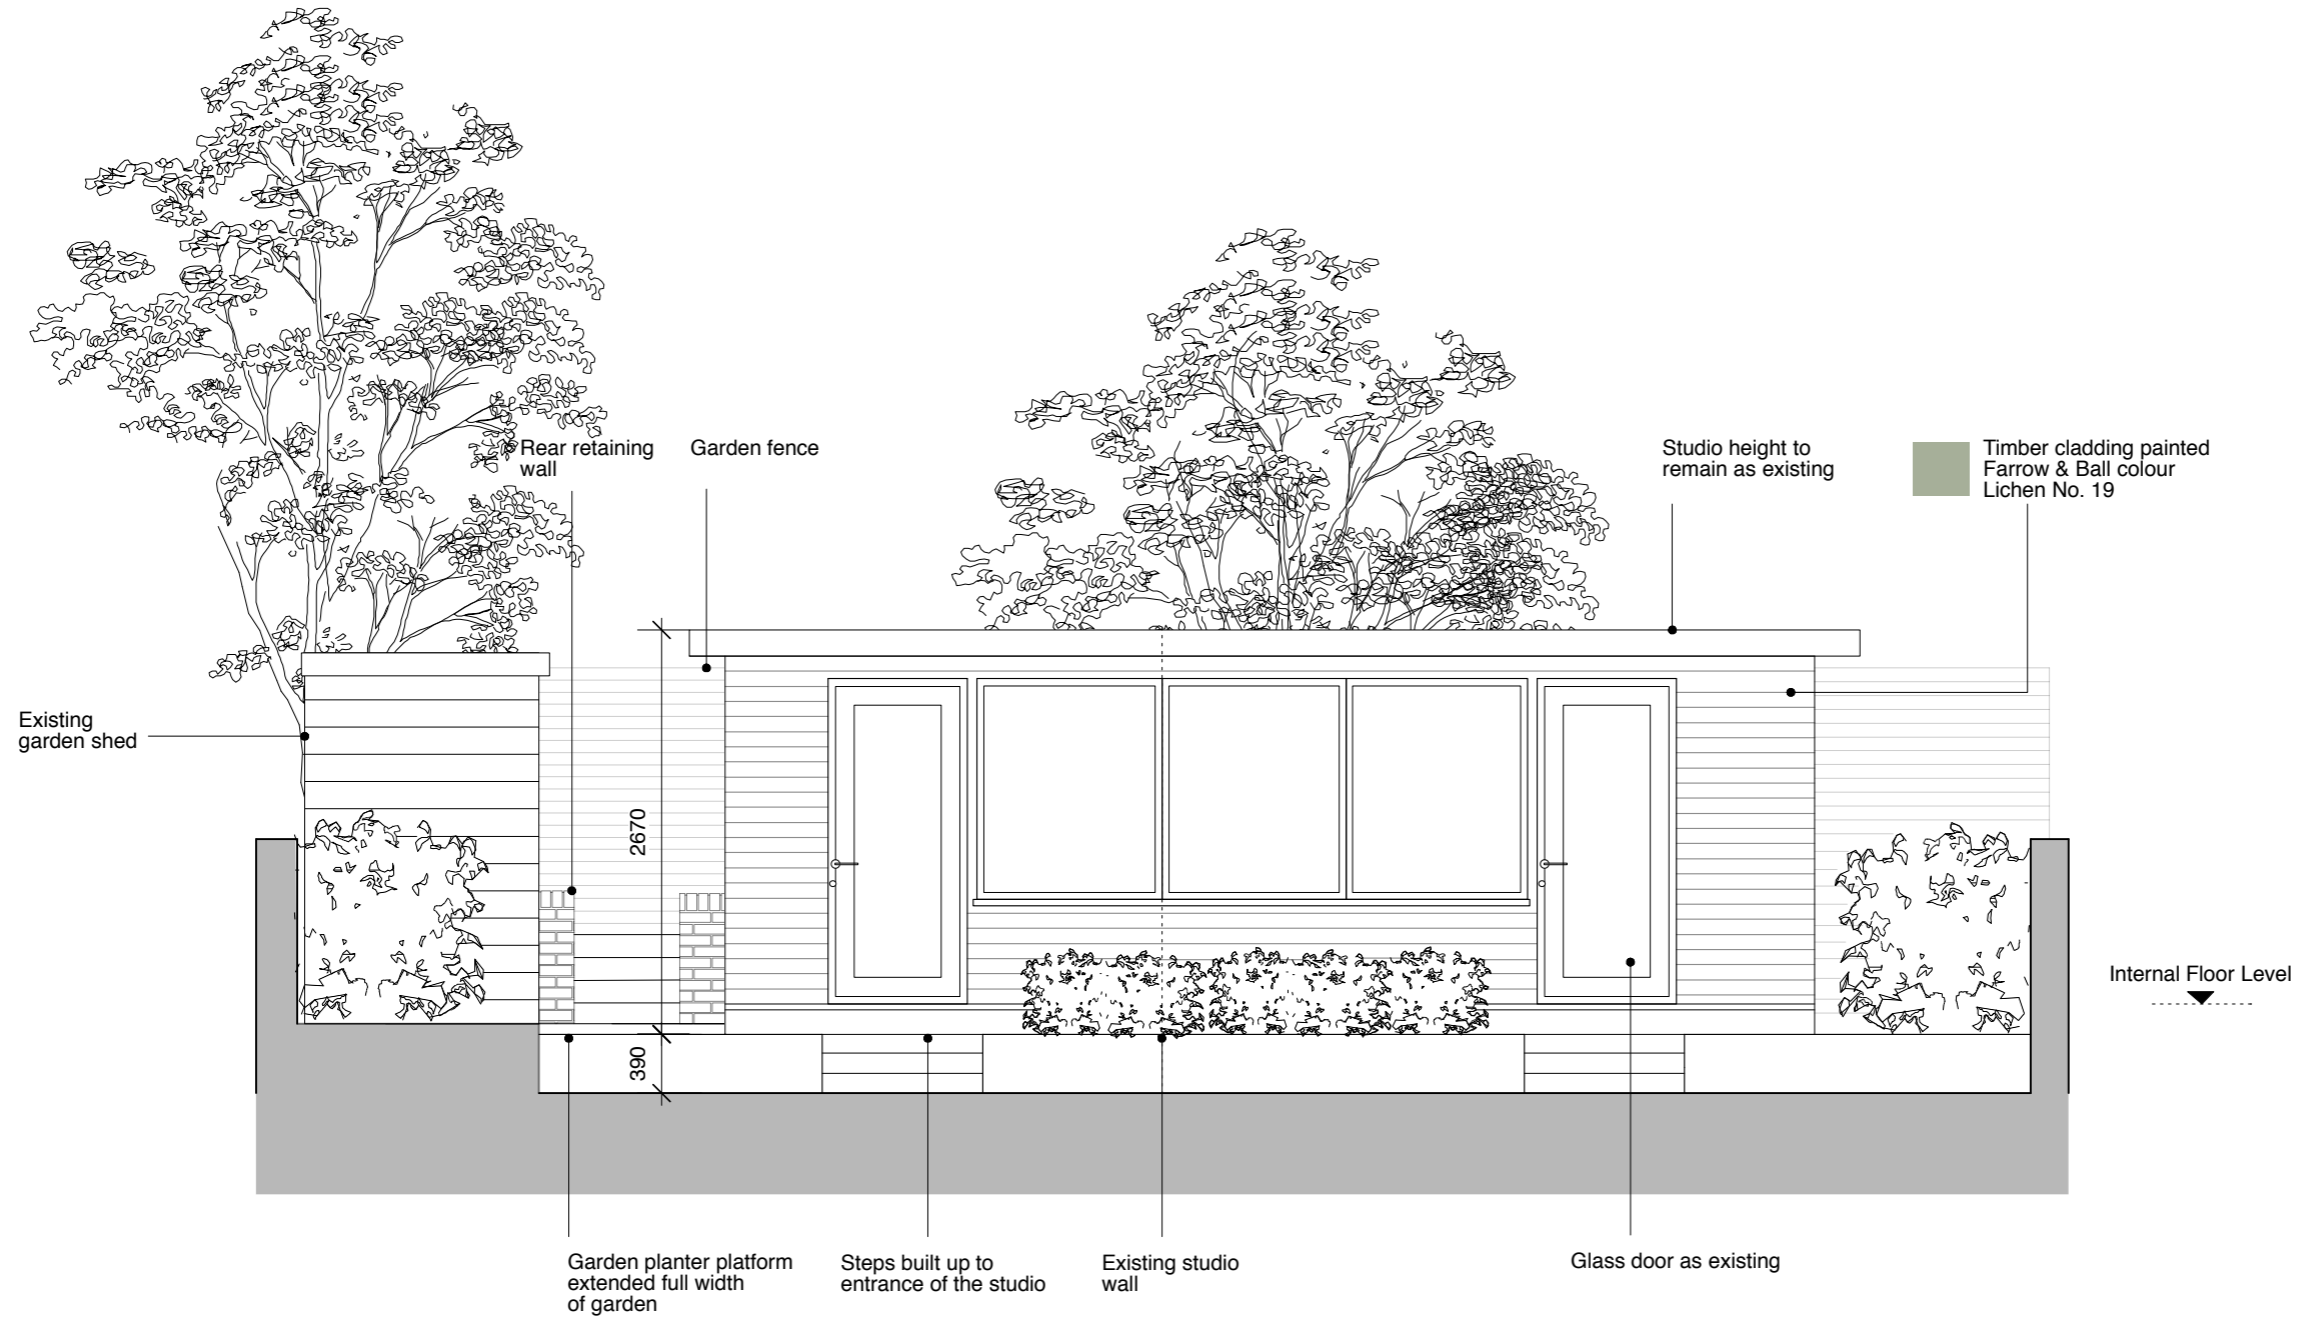

PROPOSED REAR GARDEN STUDIO ELEVATION

CLIENT  
**VERA FARRANTS**

JOB TITLE  
**PARKHILL ROAD  
 LONDON  
 NW3**

DRAWING TITLE  
**PROPOSED REAR  
 STUDIO ELEVATION**

SCALE <b>1:50@A3</b>	DATE <b>04.15</b>
-------------------------	----------------------

**FT ARCHITECTS LTD**

Hamilton House  
 Mabledon Place  
 Bloomsbury  
 WC1H 9BB  
 020 7953 0388  
 www.ftarchitects.co.uk

DRAWING No. <b>290_05</b>	REVISION
------------------------------	----------

