


 STRUCTURE TO BE DEMOLISHED

TEMPORARY SUPPORT TO STRUCTURAL
ENGINEER'S INSTRUCTION.
SEEING DRAWINGS NUMBERS:
14946/SCH/01B,02B, 03B, 04, 05B.

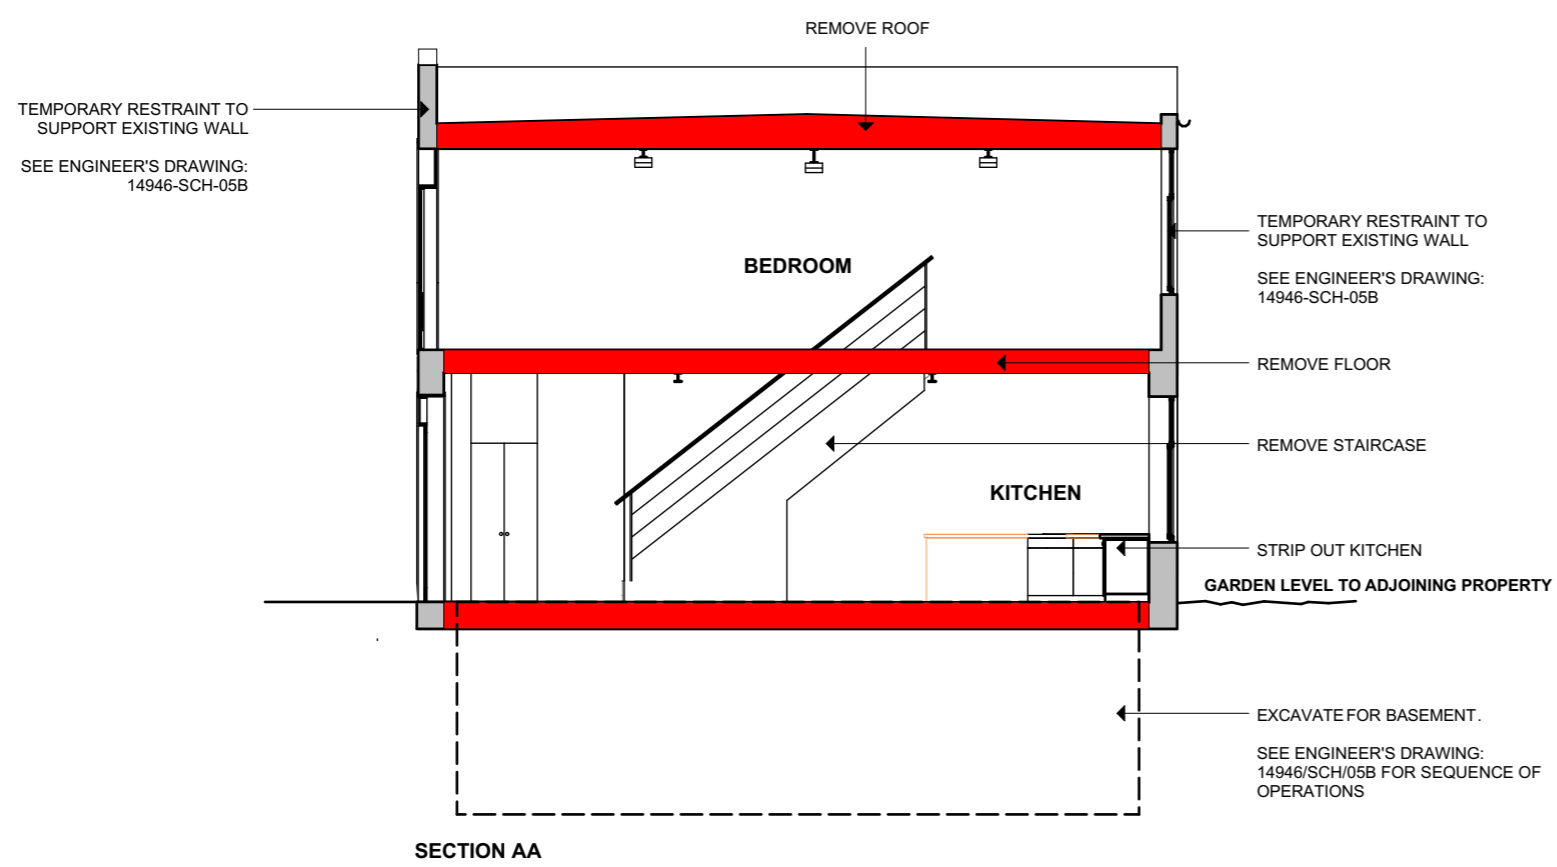

Revisions		
Scale Metres		
0 1 2 3 4 5 6 7		
Scale	Date	Drn. by
1 : 100 @ A3	29/09/2014	CT

DEMOLITION PLANS AND SECTION AA

Project
REDEVELOPMENT
61 BAYHAM PLACE, NW1 0ET
Client
MODERN CITY ESTATES
FLAT 7A, 22 CRAVEN HILL, W2 3DS
Drg. No.
1767-DEM-01