

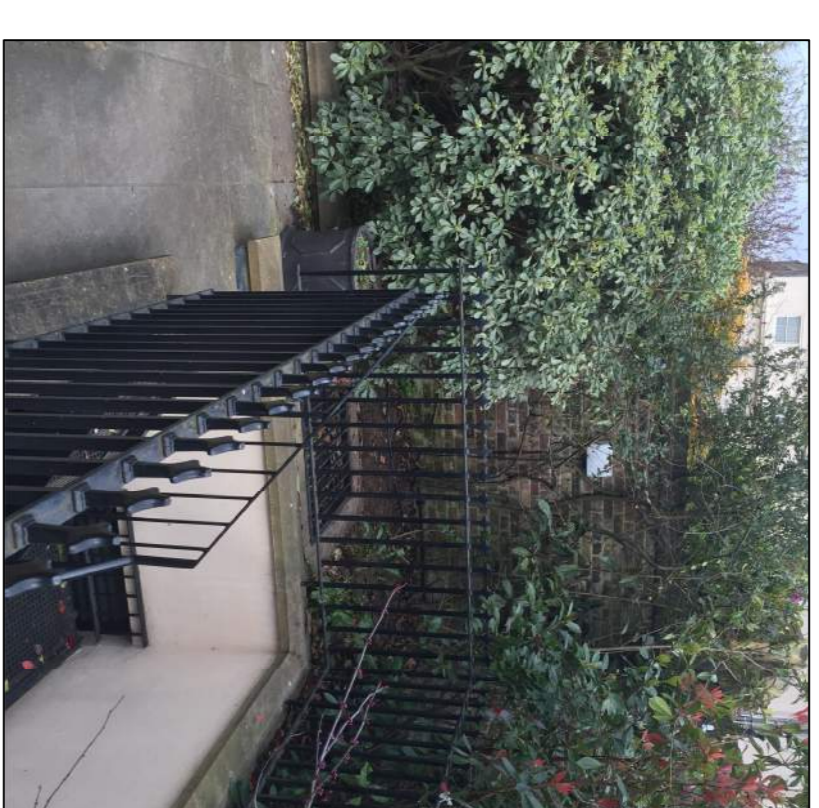
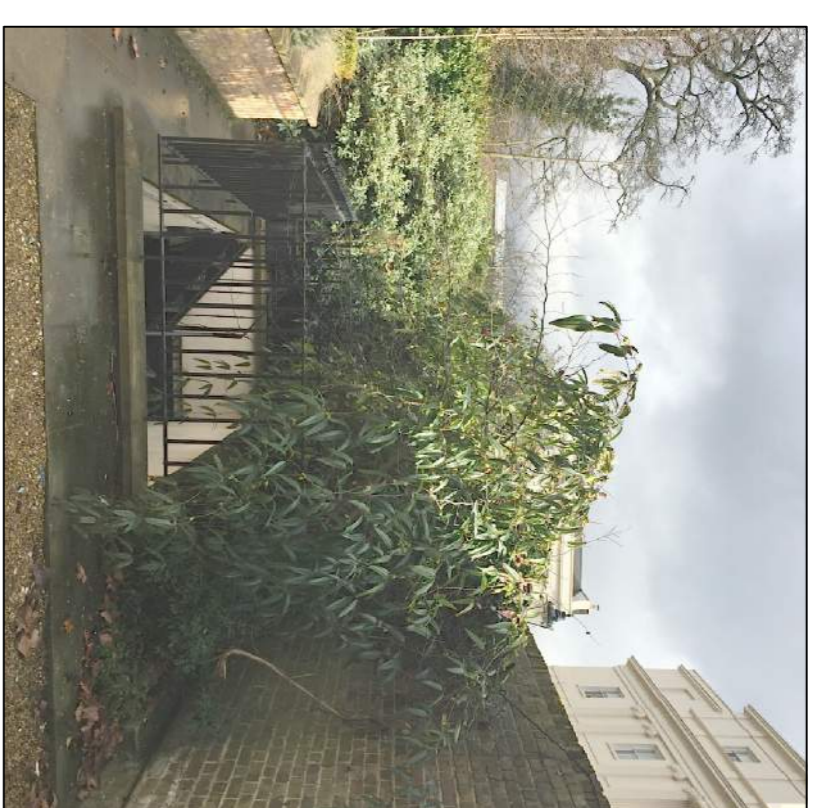



VIEW OF EXISTING LOCATION FOR NEW GARDEN SHED

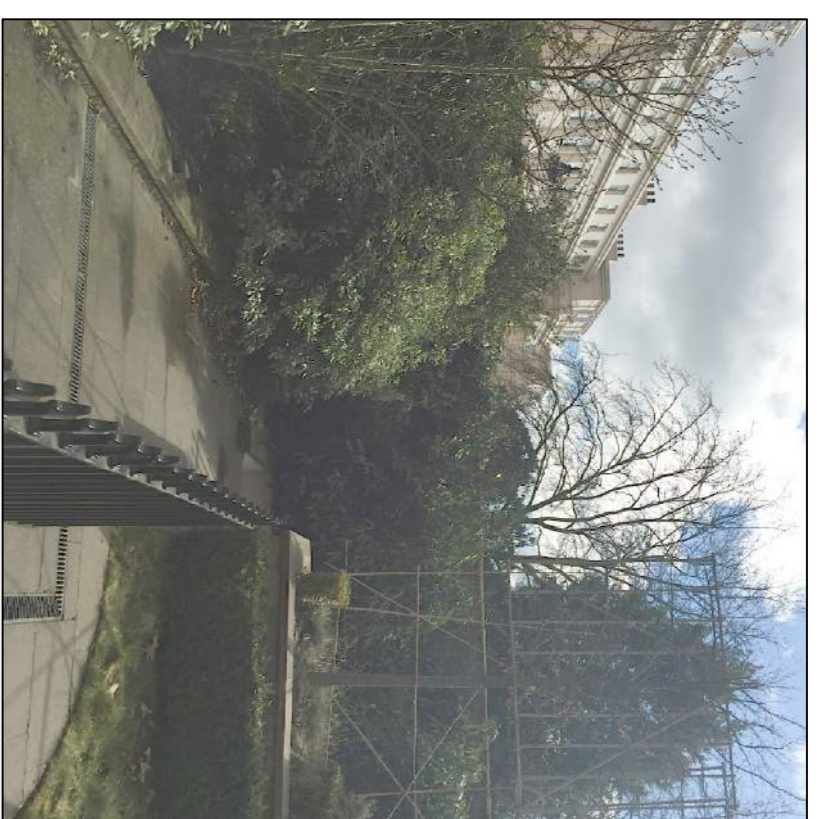


View of the existing grill for Air Conditioners

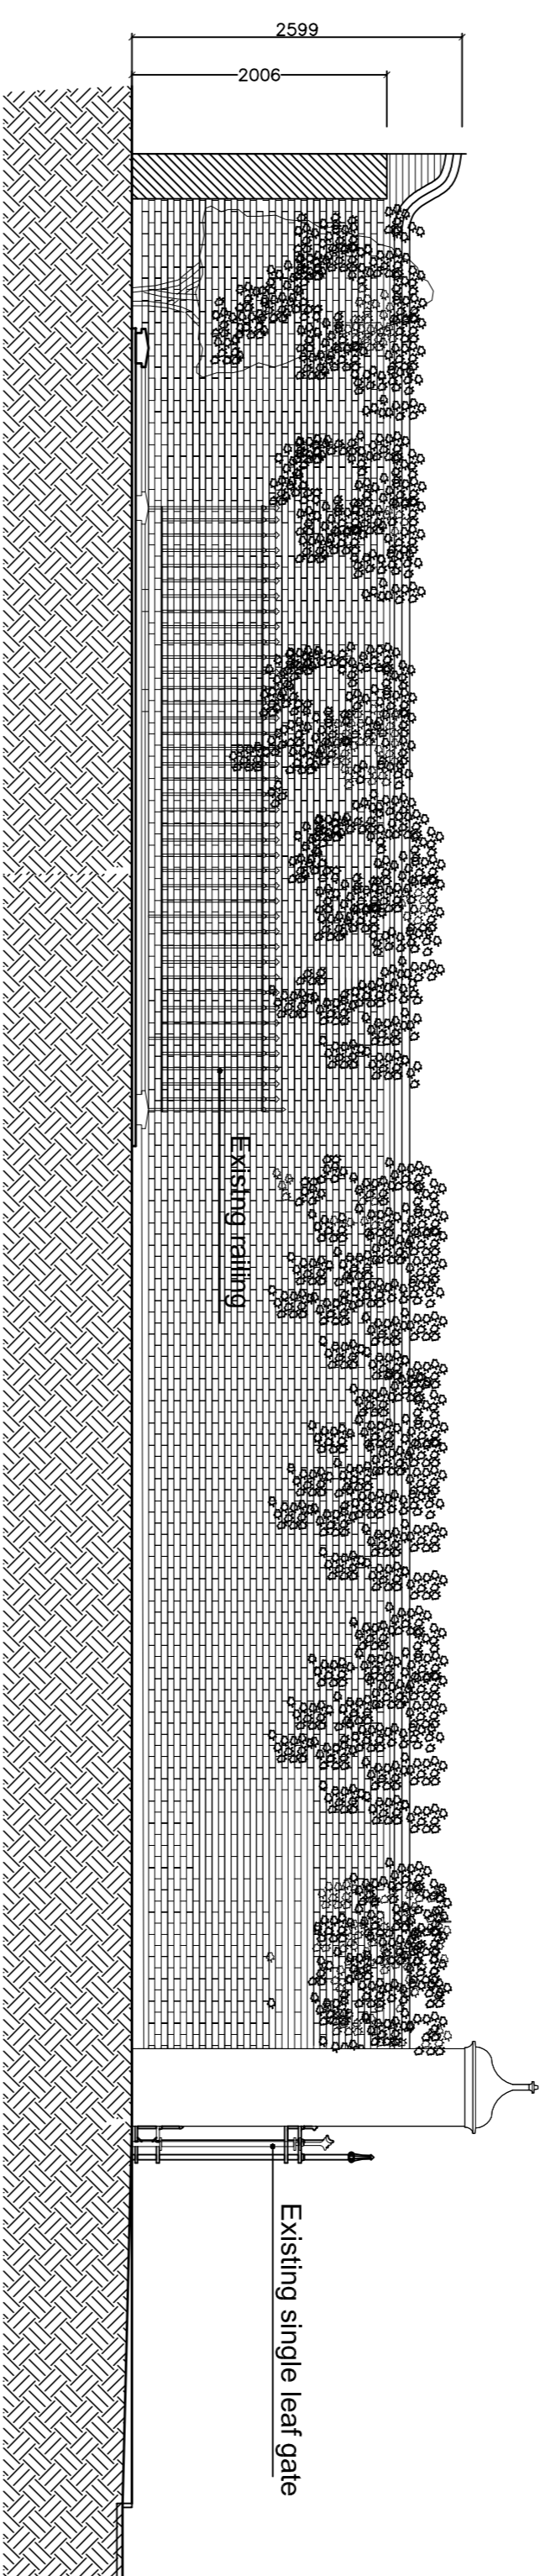


ELEVATION AS EXISTING

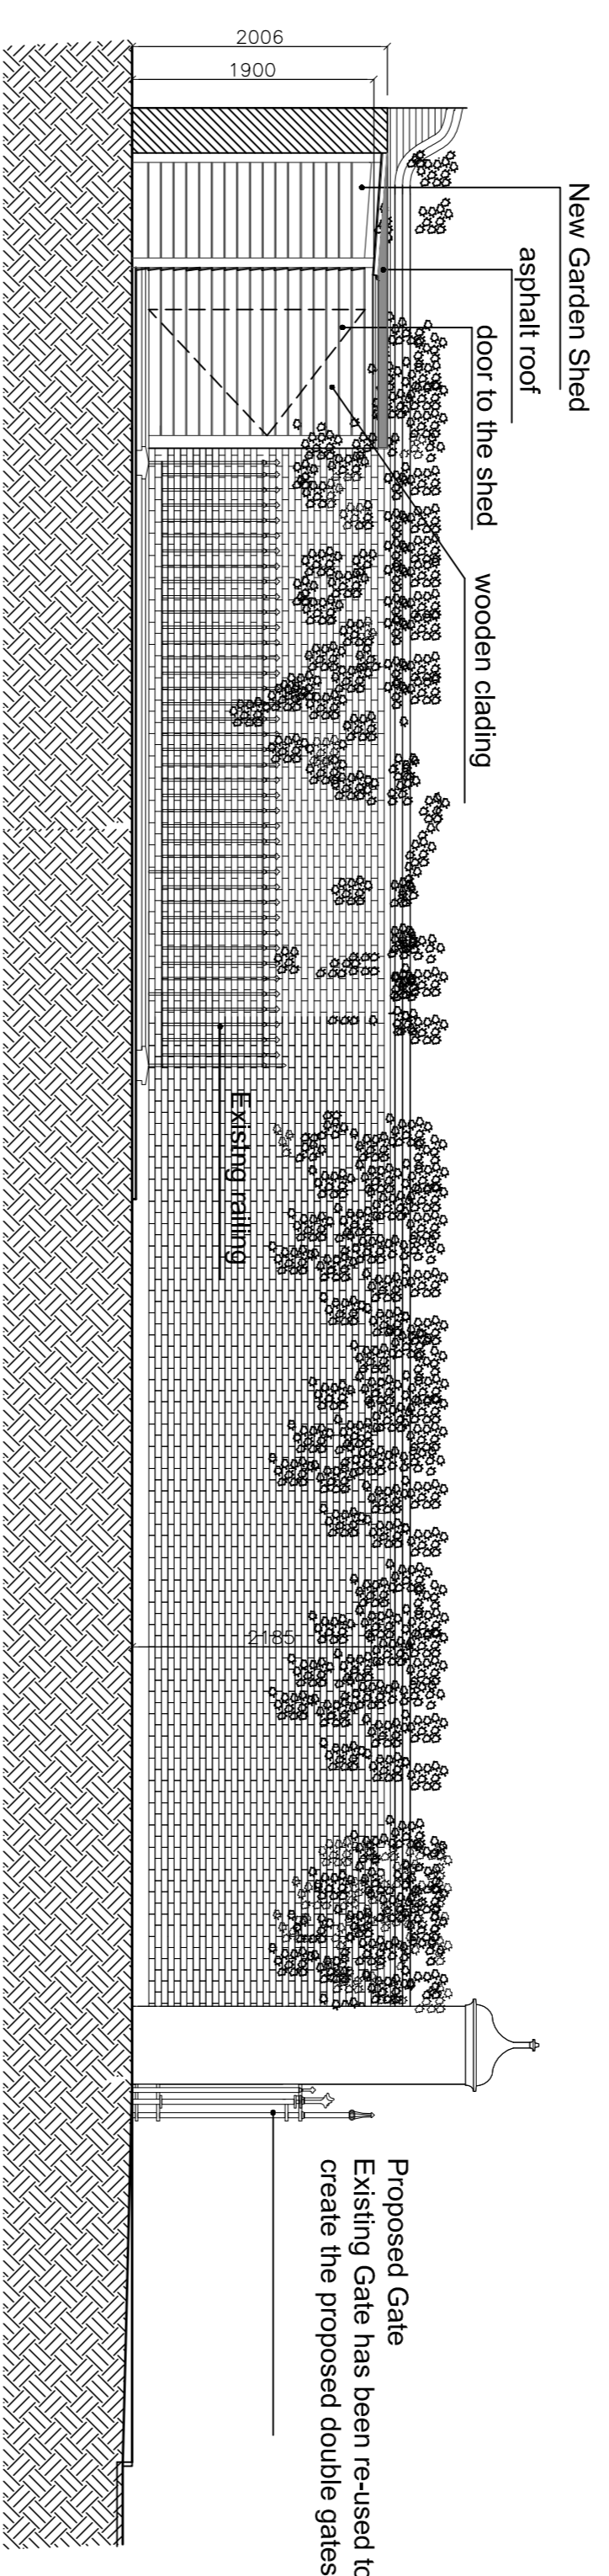


ELEVATION AS PROPOSED

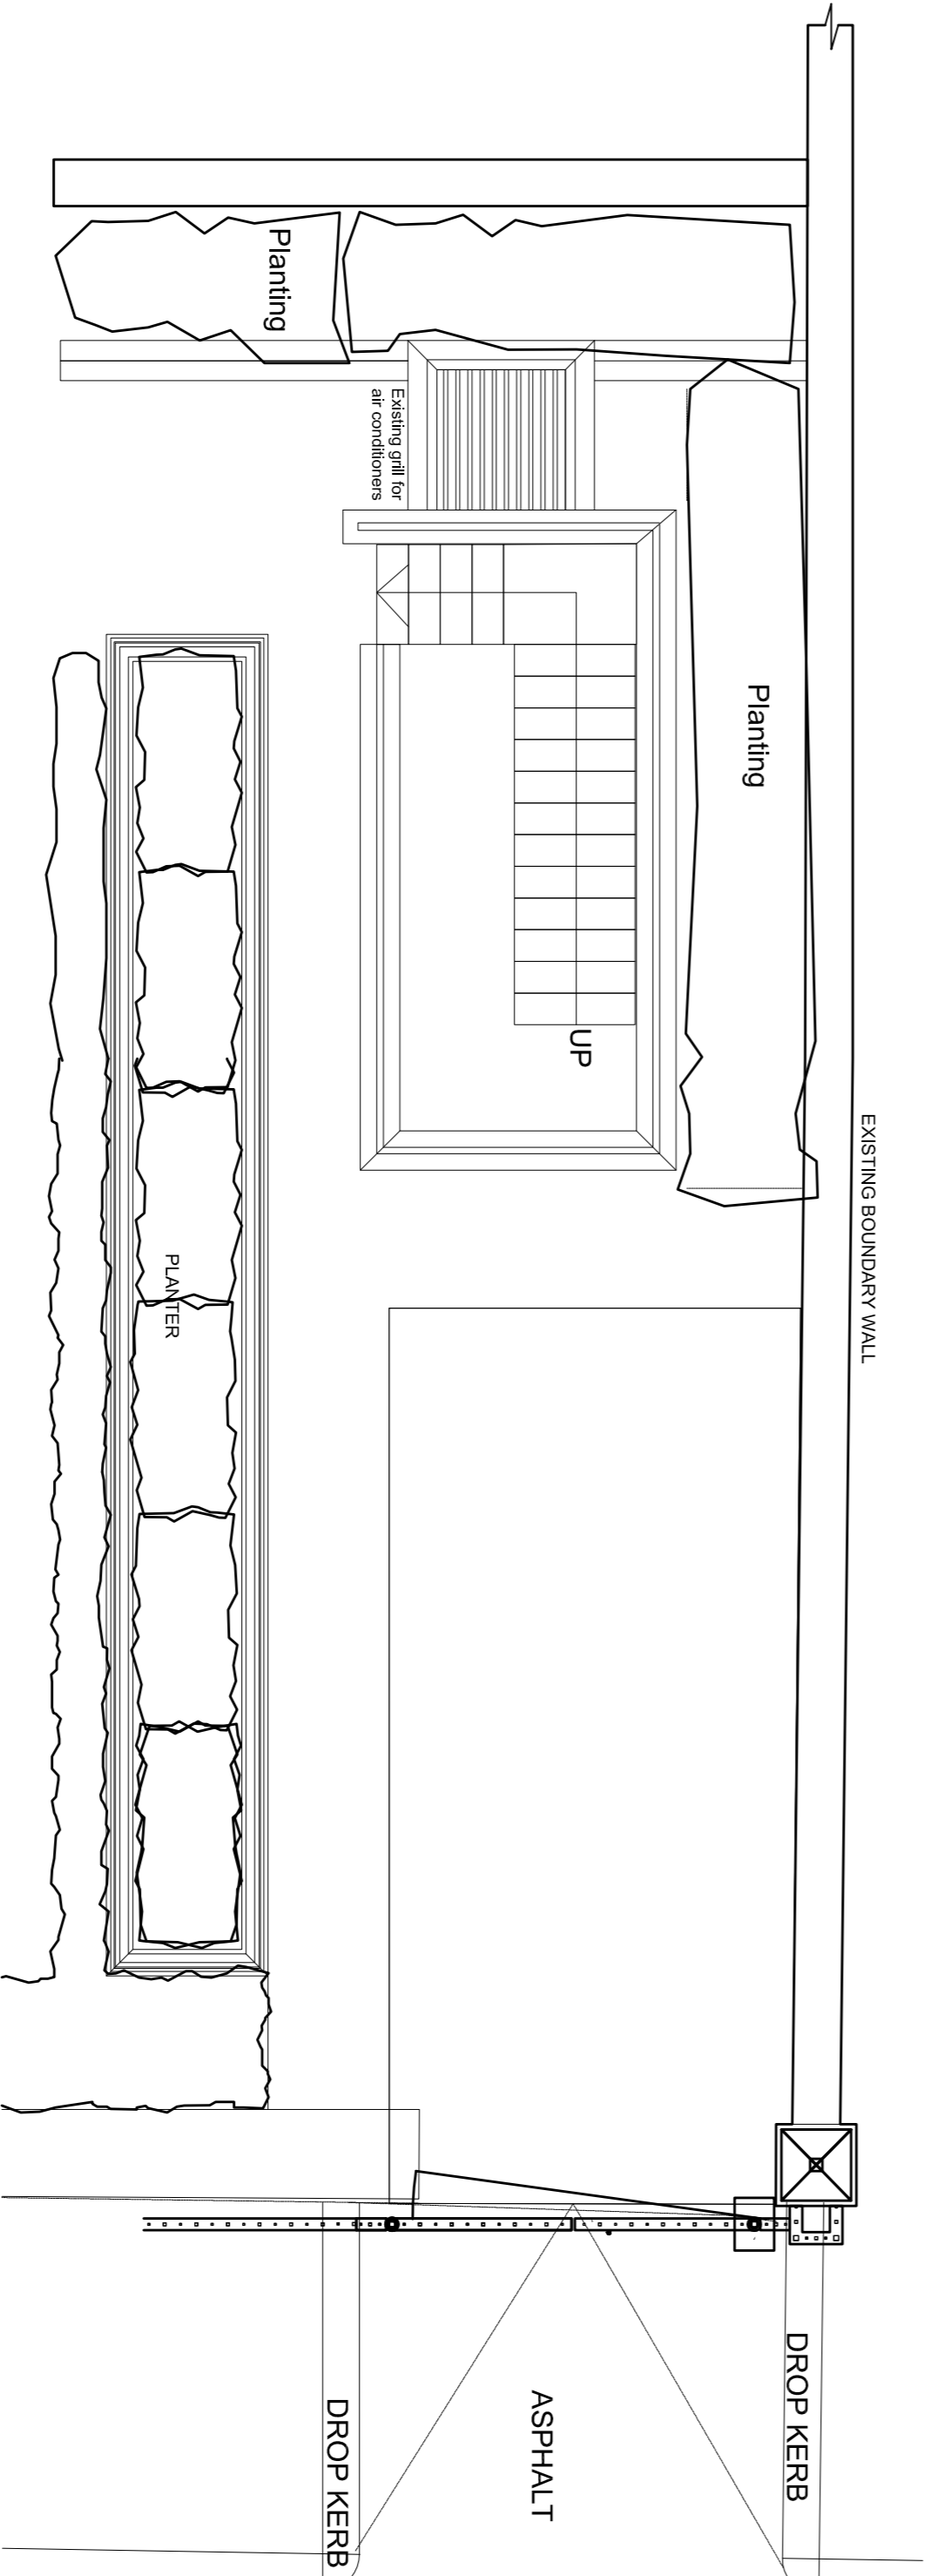


PLAN AS EXISTING

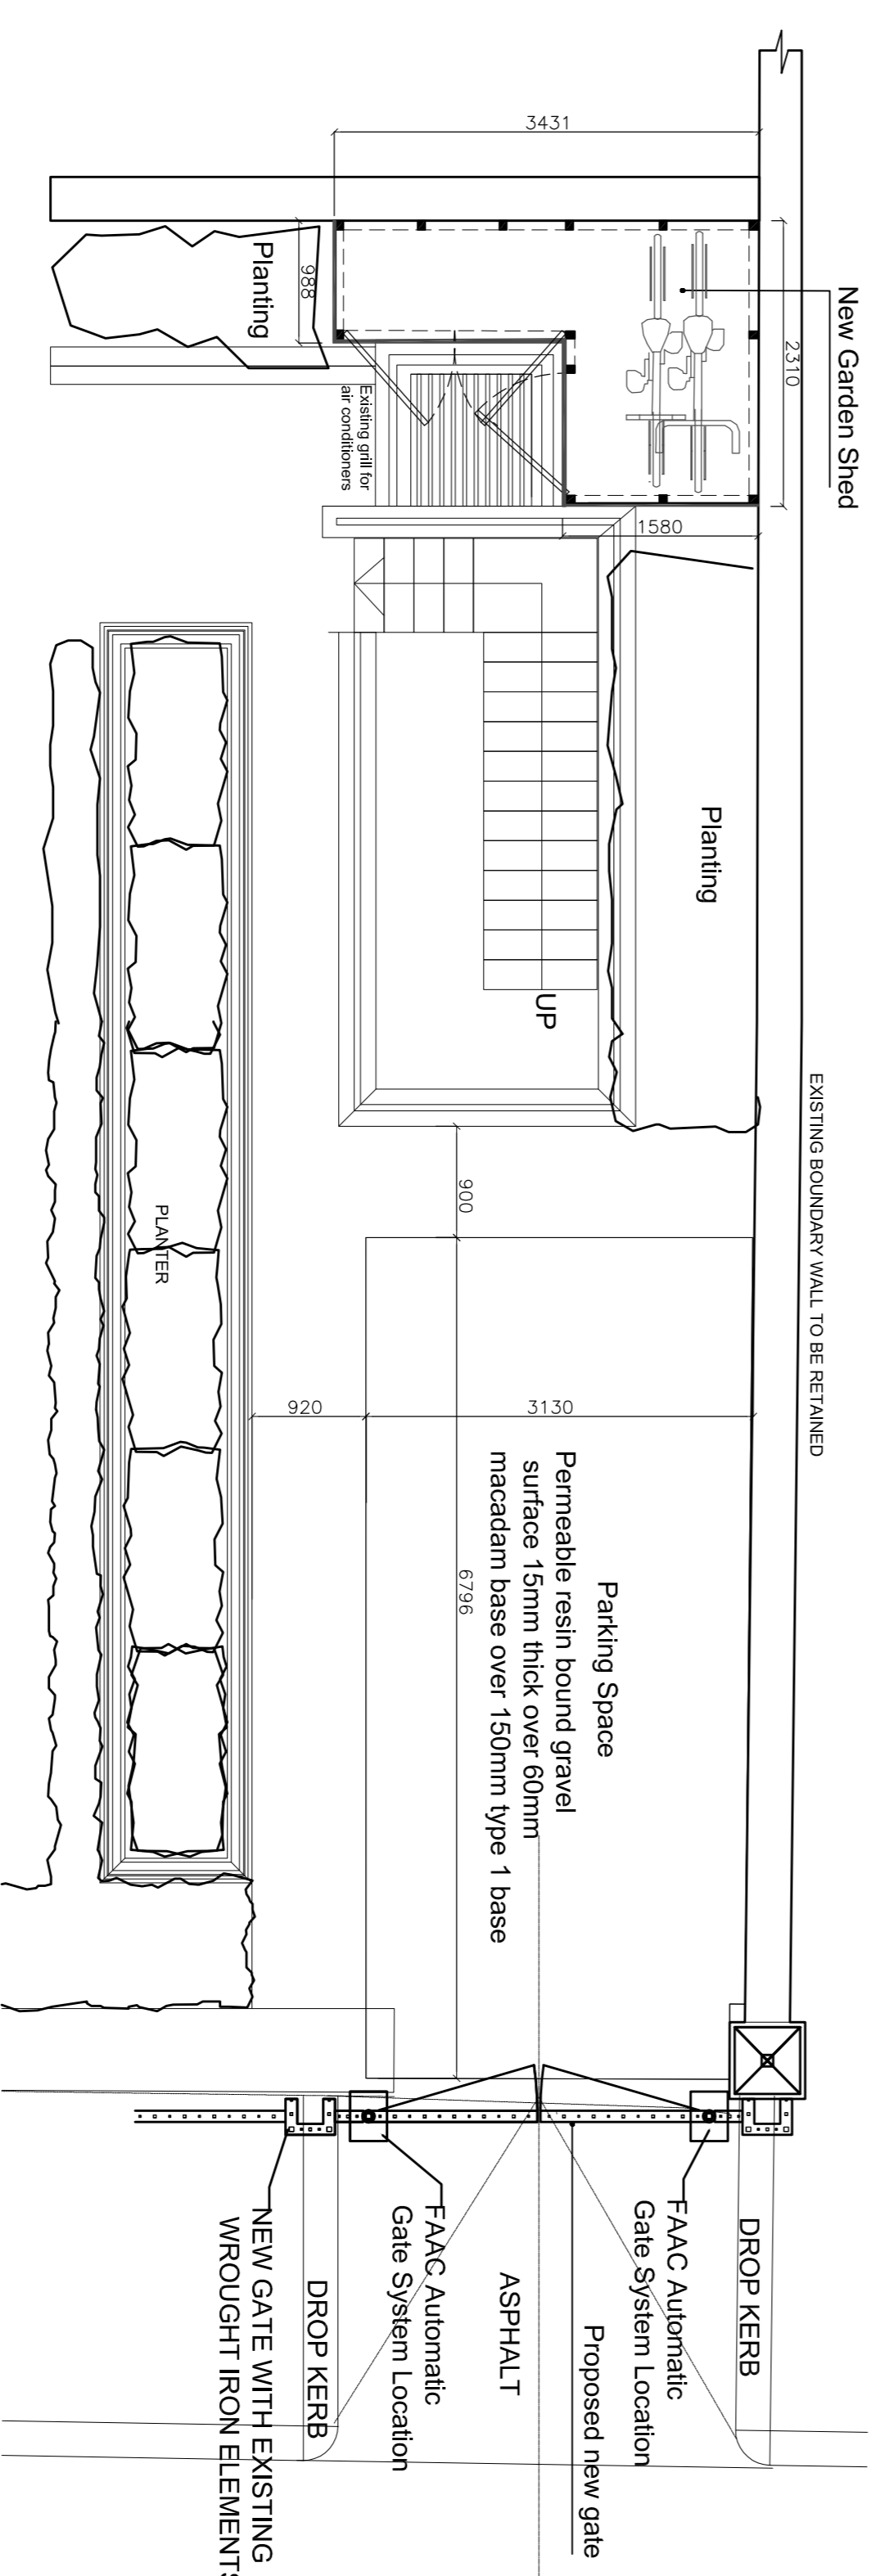


PLAN AS PROPOSED

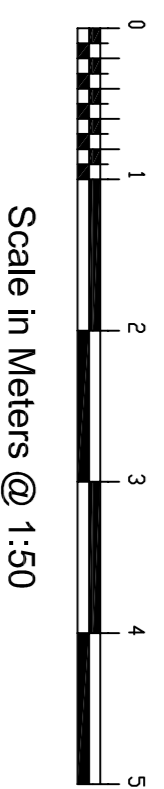

Scale in Meters @ 1:50

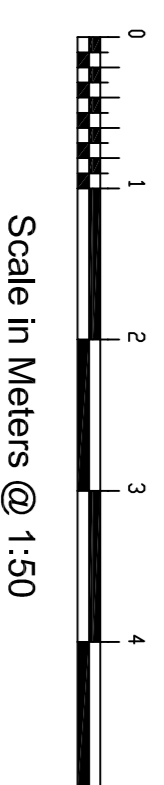

Scale in Meters @ 1:50

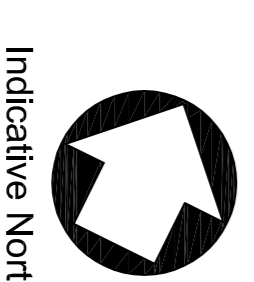

Indicative North


Revisions:

Date: 21/03/15
 Scale: 1:50
 Drawn by: VT

Drawing No: 831-PL.01
 Drawing Title: Garden Shed and Access Gates as Proposed

A rev.

Project: 1 ST KATHERINE'S PRECINCT
 REGENTS PARK
 LONDON NW1 4HH

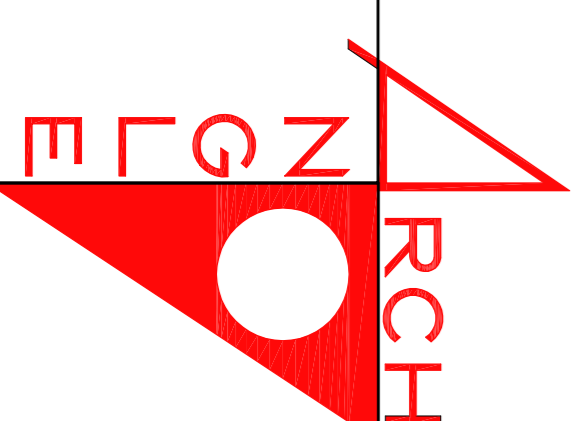

VLADIMIR TCHALY DESIGN STUDIO
 26 Birch House
 Imperial Wharf SW6 2HG,
 Mob: + 44 (0) 7983751124
 E-mail: v.tchaly@gmail.com