


# Flank Elevation as proposed

0 1 2 3 4 5 6 metres

scales 1:50 @ A1  
1:100 @ A3

N

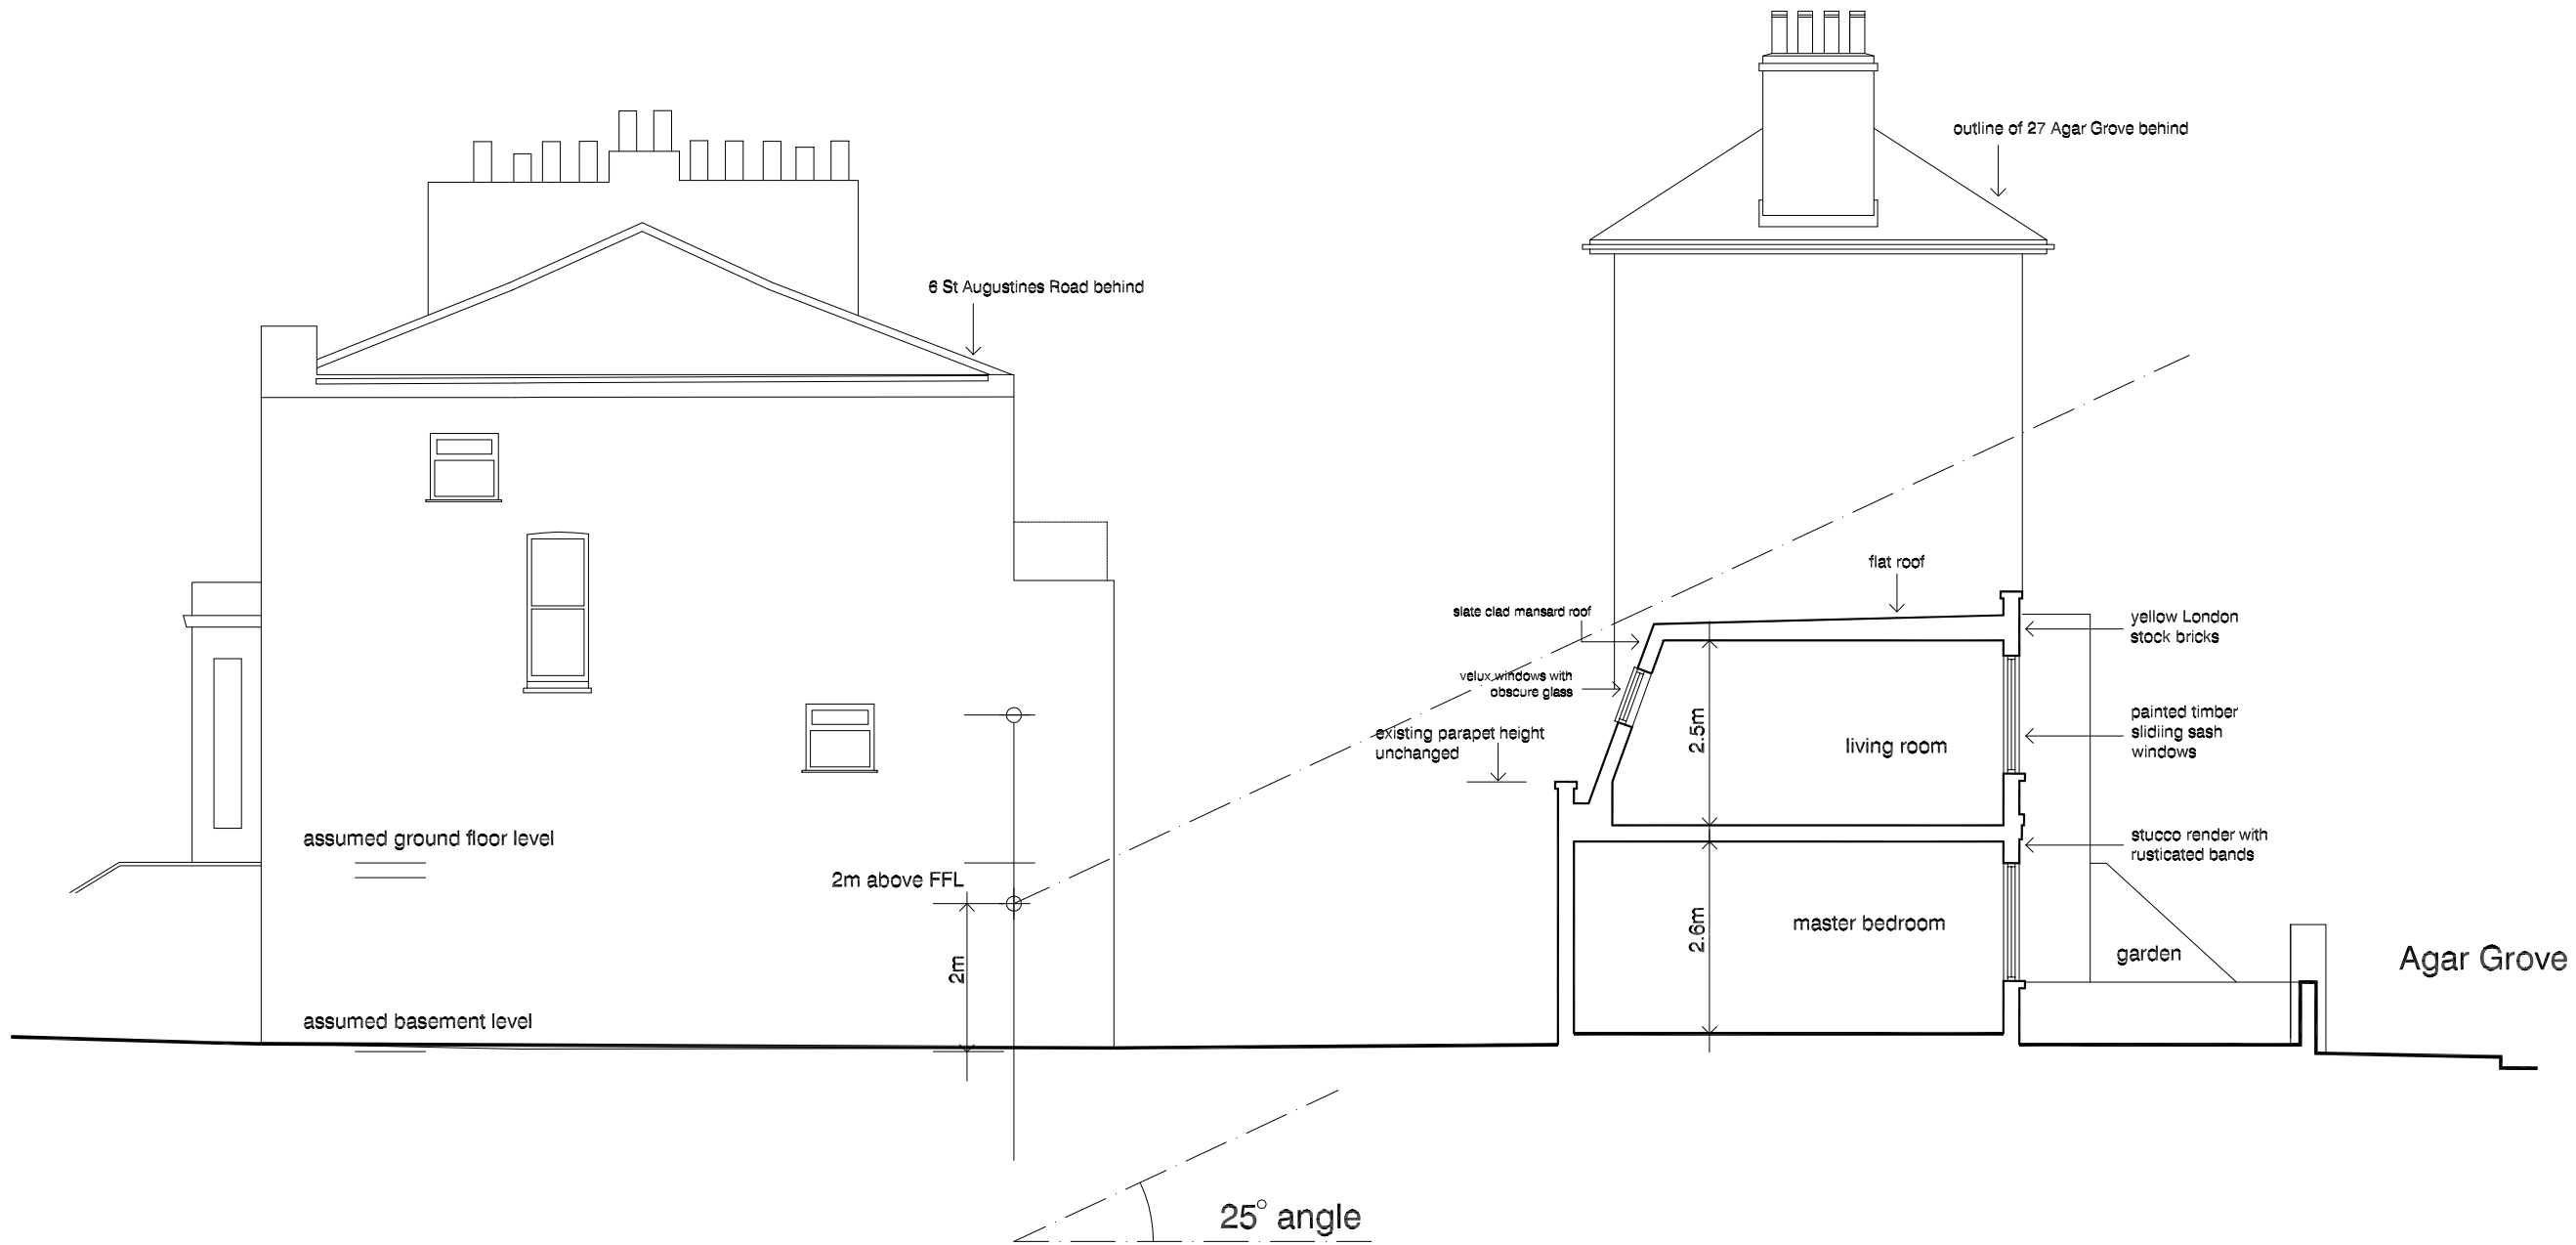

# sectional elevation AA as proposed

**DVM**  
ARCHITECTS

4a Murray Street . London . NW1 9RE  
Telephone 0207 485 2121 . Facsimile 0207 267 2527  
e-mail: studio@dvmarch.com

---

**Client**  
Black Katz London

---

**Project**  
27A Agar Grove  
London NW1

---

**Title**  
Sectional Elevation AA  
AS PROPOSED

<b>Scale</b> 1:100	<b>Date</b> 08.02.12	<b>Job No.</b> 1796	
<b>Drawing No.</b> 1796-08	<b>Rev.</b>		

All dimensions are to be checked on site.  
© This drawing is copyright and remains the property of David & Victoria Mercer at all times and may not be reproduced in part or whole without written consent.