


Flank (West) Elevation as existing

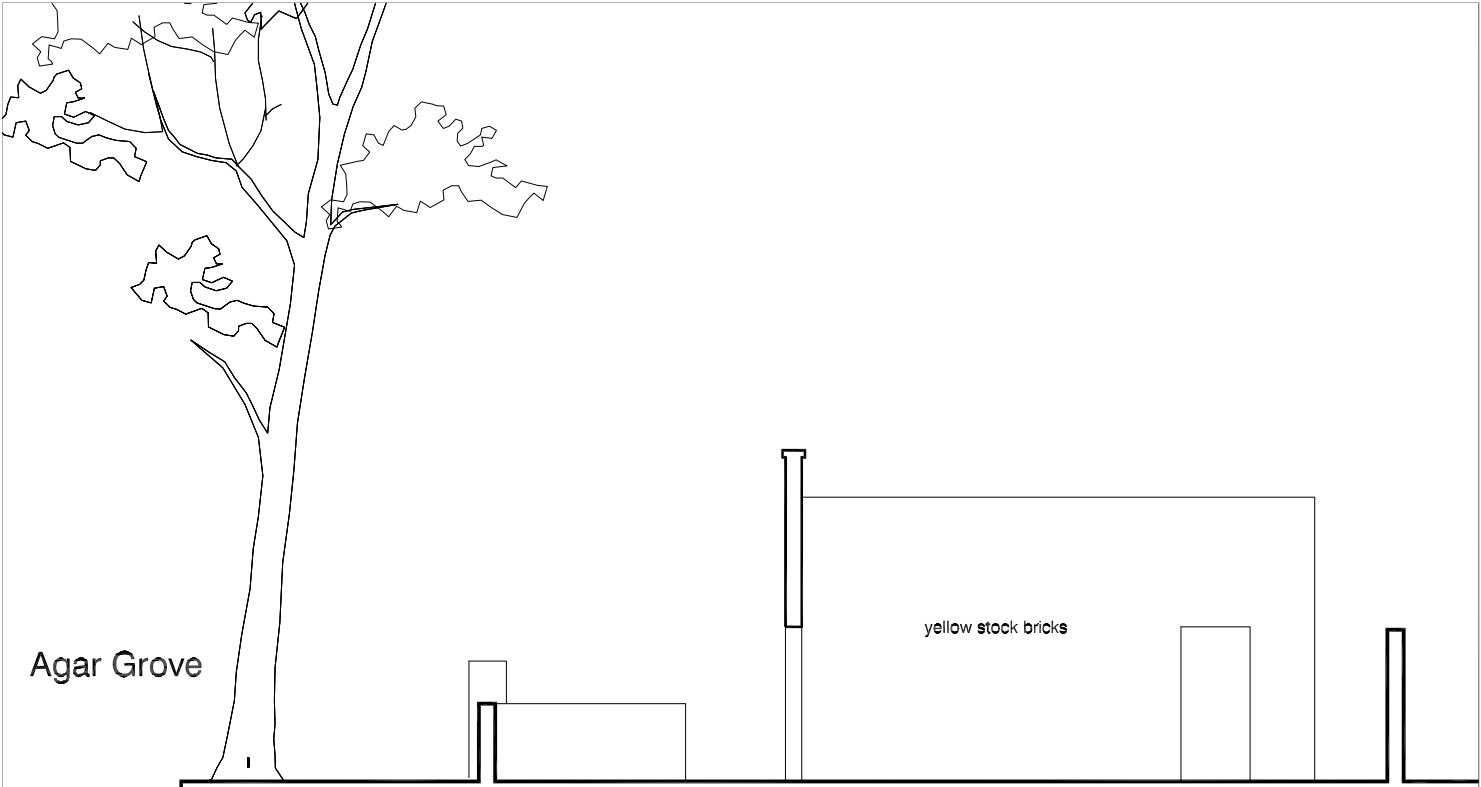

Flank (East) Elevation as existing



Rear (North) Elevation as existing

0123456 metres

scales 1: 50 @ A1
1 : 100 @ A3

N

DVM
ARCHITECTS

4a Murray Street . London . NW1 9RE
Telephone 0207 485 2121 . Facsimile 0207 267 2527
e-mail: studio@dvmarch.com

Client

Black Katz London

Project

27A Agar Grove
London NW1

Title

ELEVATIONS
AS EXISTING

Scale	Date	Job No.
1:100	22.02.12	1796
Drawing No.	Rev.	
1796-09		

All dimensions are to be checked on site.
© This drawing is copyright and remains the property of David & Victoria Mercer
at all times and may not be reproduced in part or whole without written consent.