



EXISTING LOWER GROUND FLOOR

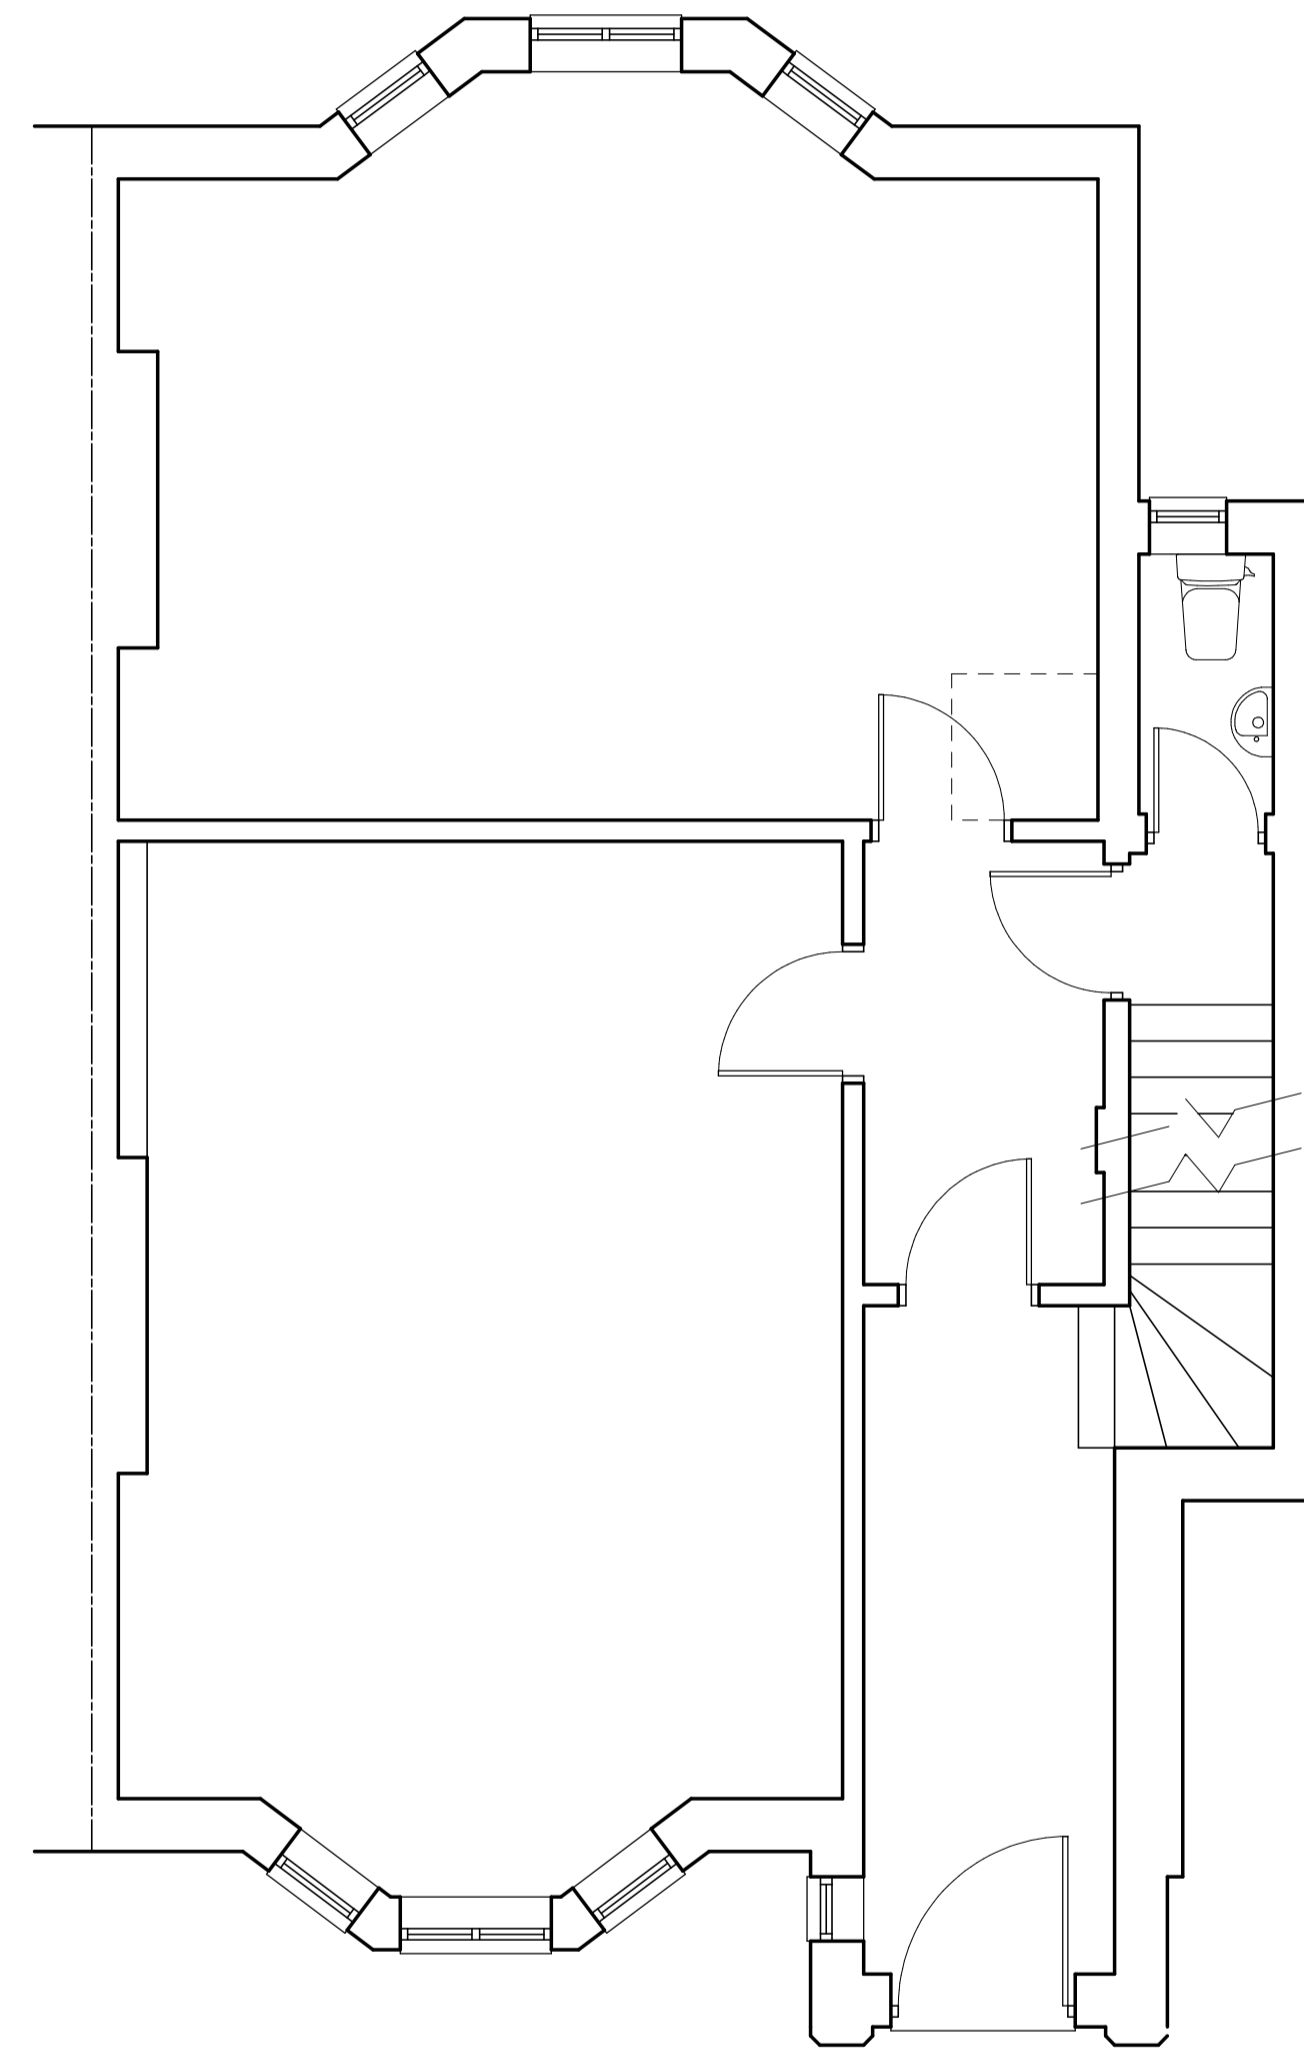

EXISTING UPPER GROUND FLOOR

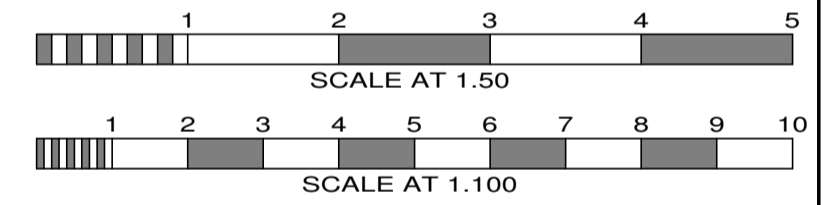

No.	Date	By	Contents
Revisions			

**Site Address**  
 117 KING HENRY'S ROAD  
 NW3 3RB

**Job Title**  
 SINGLE STOREY REAR  
 EXTENSION

**Drawing Title**  
 EXISTING PLANS

<b>Scale</b> 1.50	<b>Date</b> JUL 14	<b>Drawn by</b> PRC
----------------------	-----------------------	------------------------

**Alan Cox**  
**associates**  
 Architectural & Planning Consultants  
 TEL: 020 - 8440 - 7777  
 FAX: 020 - 8364 - 9556

<b>Draw.No.</b> 422714/1	<b>Rev.</b>
-----------------------------	-------------