


This drawing is copyright of Anna Williamson Architects  
 Do not scale dimensions from this drawing.  
 All dimensions are to be checked on site.  
 Report any dimensional discrepancies, errors or omissions prior to commencing on site.

Read in conjunction with:  
 survey and drawings 01-05, current revisions


All dimensions approximate, for indicative purposes only

Structural elements and foundations indicative only, to be confirmed by structural engineer


Party wall lines assumed, to be confirmed by surveyor

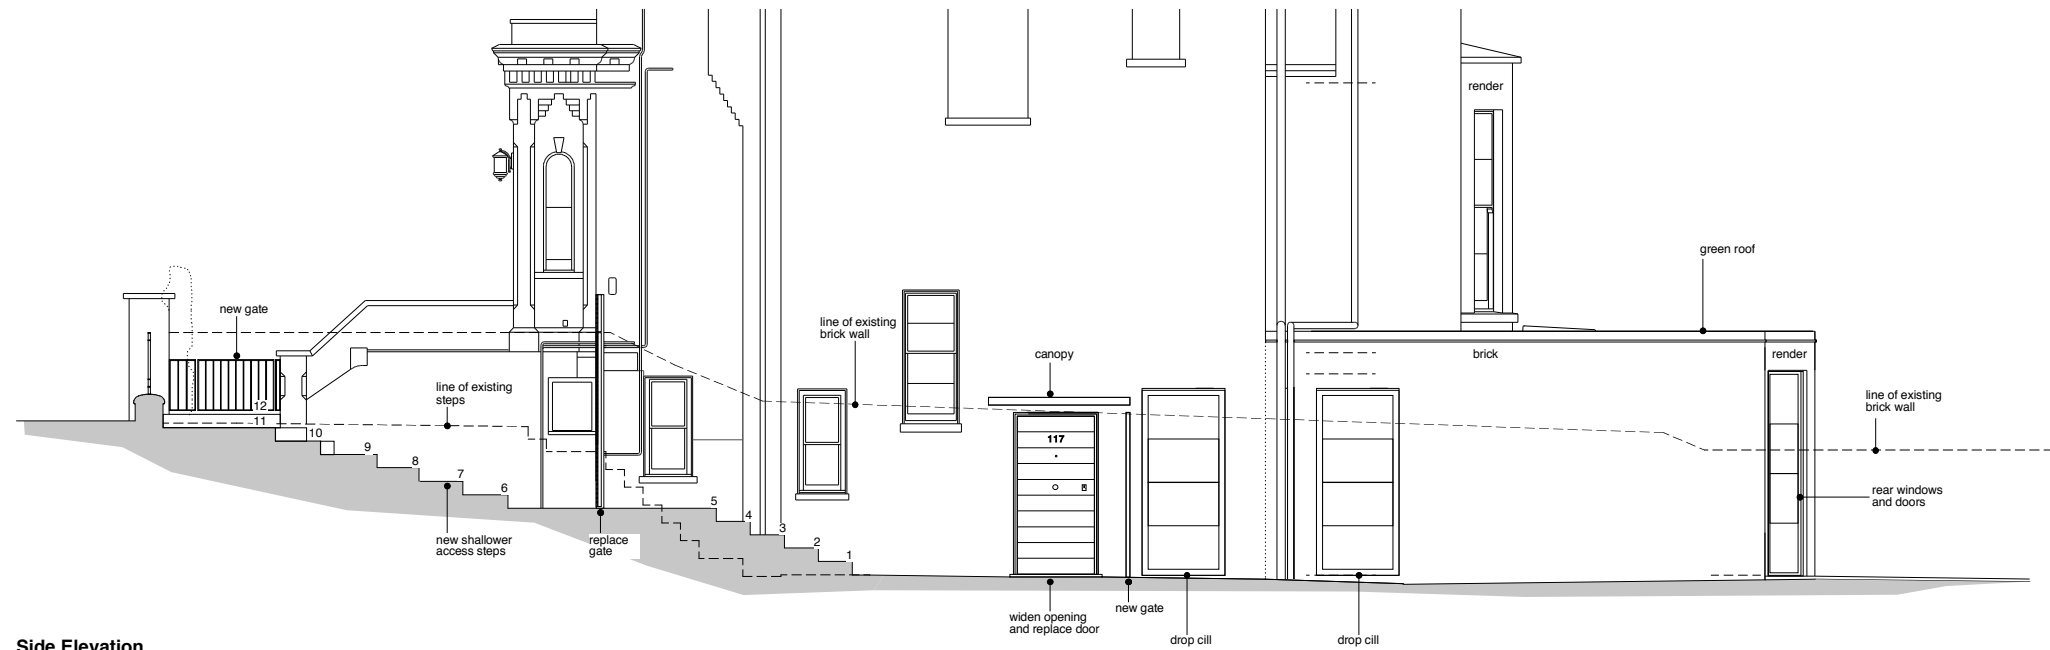

Side Elevation  
towards house

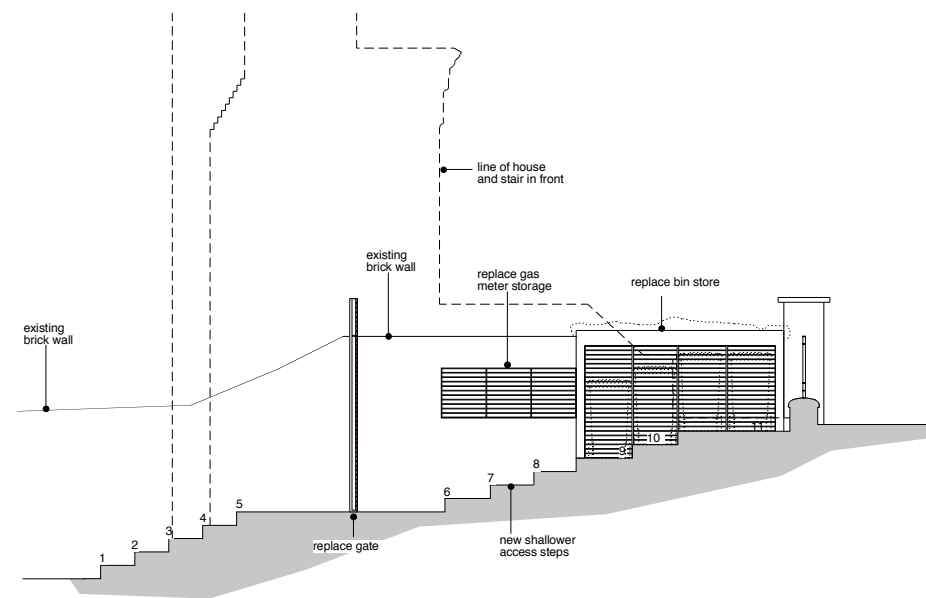

Side Elevation  
towards bin store

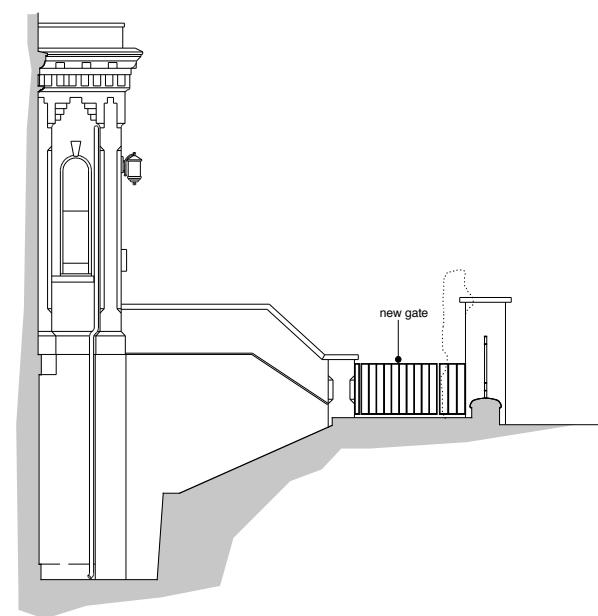

Side Elevation  
through existing front lightwell

| Rev | Date | Description |
|-----|------|-------------|
|     |      |             |
|     |      |             |
|     |      |             |

# 117 King Henry's Road Flat 1

Project 117 King Henry's Rd, NW3 3RB  
 Drawing Number **P09** Revision -  
 Drawing Title **General Arrangement Proposed Elevations**  
 Scale 1:50 @ A1, 1:100 @ A3  
 Date 30 04 2015  
 Status **PLANNING**

**Anna Williamson ARCHITECTS**  
 90 Hawtrey Road London NW3 3SS UK  
 t 020 7586 0475 m 07967 738 992  
 e studio@annawilliamsonarchitects.co.uk