


Herbrand Street



Colonnade Street

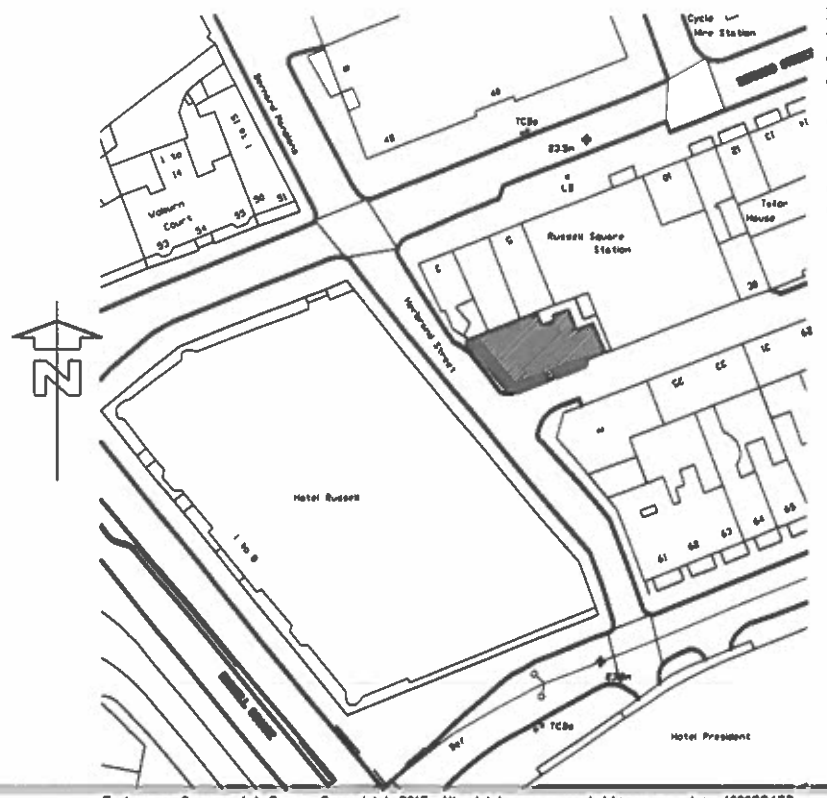


SITE LOCATION PLAN (Scale 1:1250)

Ordnance Survey (c) Crown Copyright 2015. All rights reserved. Licence number 100022432



FURNITURE STYLE

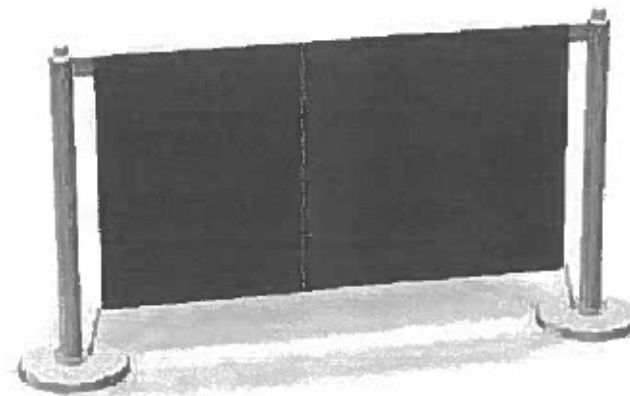

BARRIER STYLE (Colour Black)

March 2015
 Rev: Drawing Number: 1985-01
 Scale: 1:50 @ A3
 Project: FRIEND AT HAND
 4 Herbrand Street, London, WC1N 1HX
 NOTE: CONTRACTORS ARE TO CHECK ALL SIZES AND DIMENSIONS BEFORE SETTING OUT ANY SITE OR SHOWWORK. ANY ERRORS OR DISCREPANCIES TO BE REPORTED AND RESOLVED BY THE SITE SPECIFIC PROJECT DESIGNER / BUILDER AND RESPECTIVE AGENTS.
Pembrook Design
 Summit House, Haverhill Road, The Pyramids, Haverhill, Essex, CM19 5BN
 Tel: 01279 433888, Fax: 01279 433899

COLONNADE STREET
 PAVEMENT LAYOUT PLAN