



SOUTH ELEVATION



EAST ELEVATION



NORTH ELEVATION



WEST ELEVATION

Revision Date Comments
DO NOT SCALE FROM THIS DRAWING

PRELIMINARY

Fitzpatrick Residency - 26 Lyndhurst Road, NW3
 Refurbishment

As Existing Elevations






CARDEN & GODFREY
 Architects

Carden & Godfrey Limited
 33 Clerkenwell Close
 London EC1R 0AU
 Telephone: 020 7490 0300
 Facsimile: 020 7490 0604
 mail@cardenandgodfrey.co.uk

Scale	Size	Date	Drawn	No.	Rev.
1:100	A1	March 2104	OVW	4399/SK P 1002	



© Carden & Godfrey Ltd own the copyright of this drawing and design which must not be reproduced in whole or part without the written permission of Carden & Godfrey Ltd

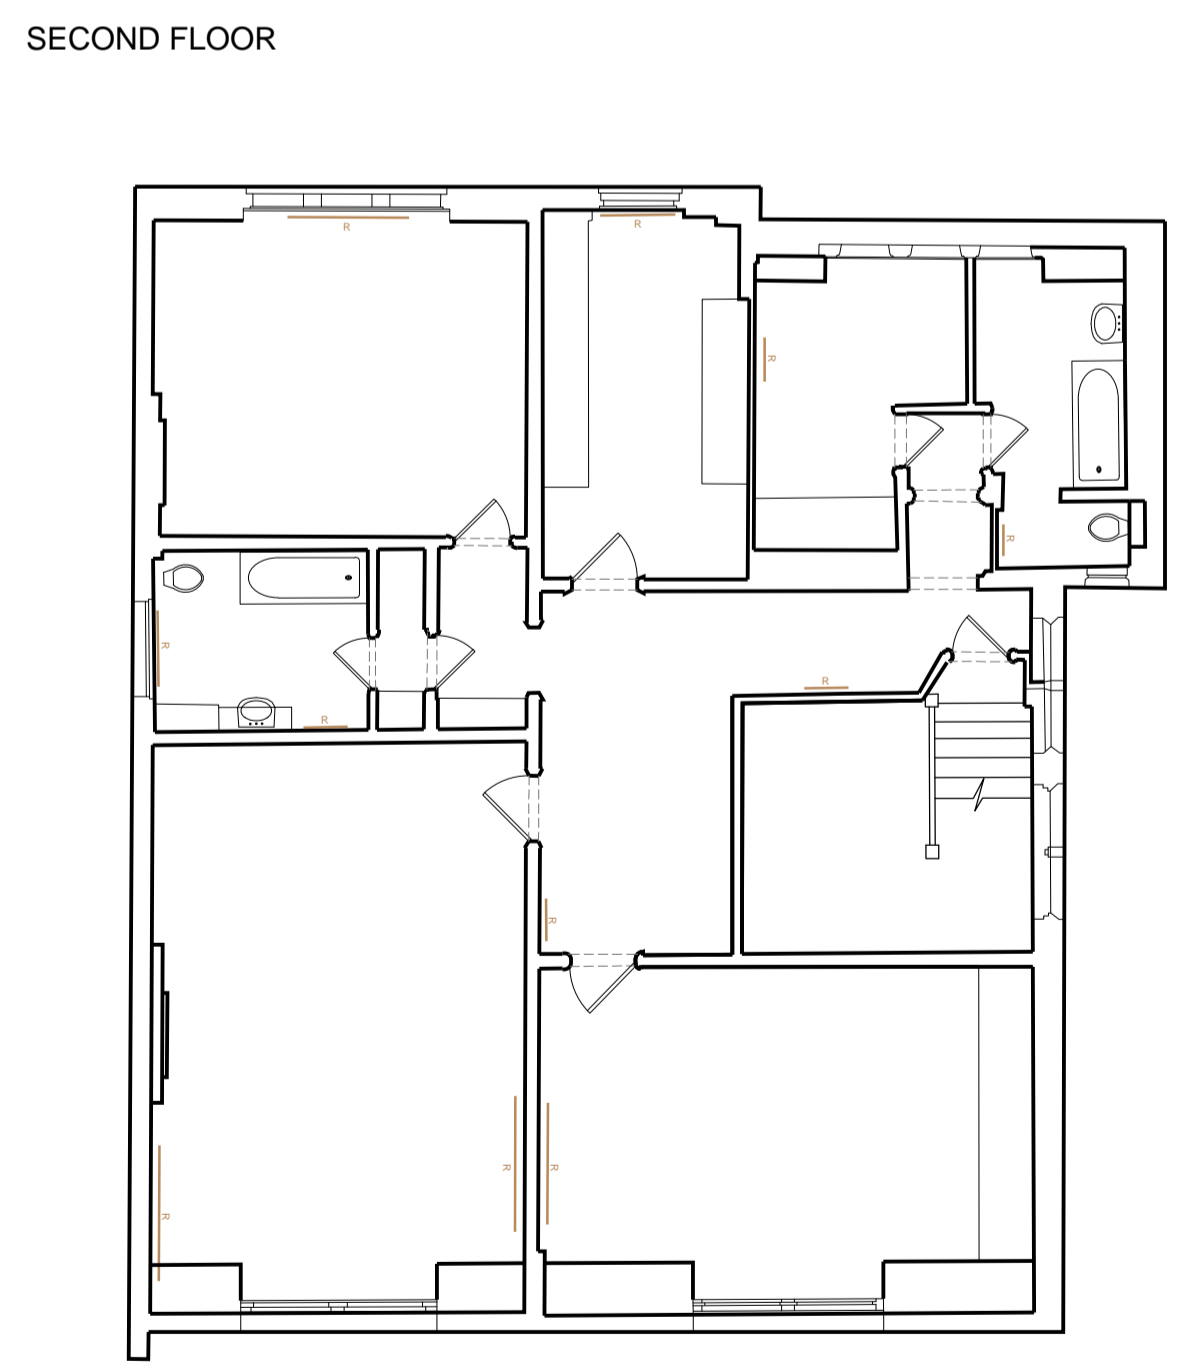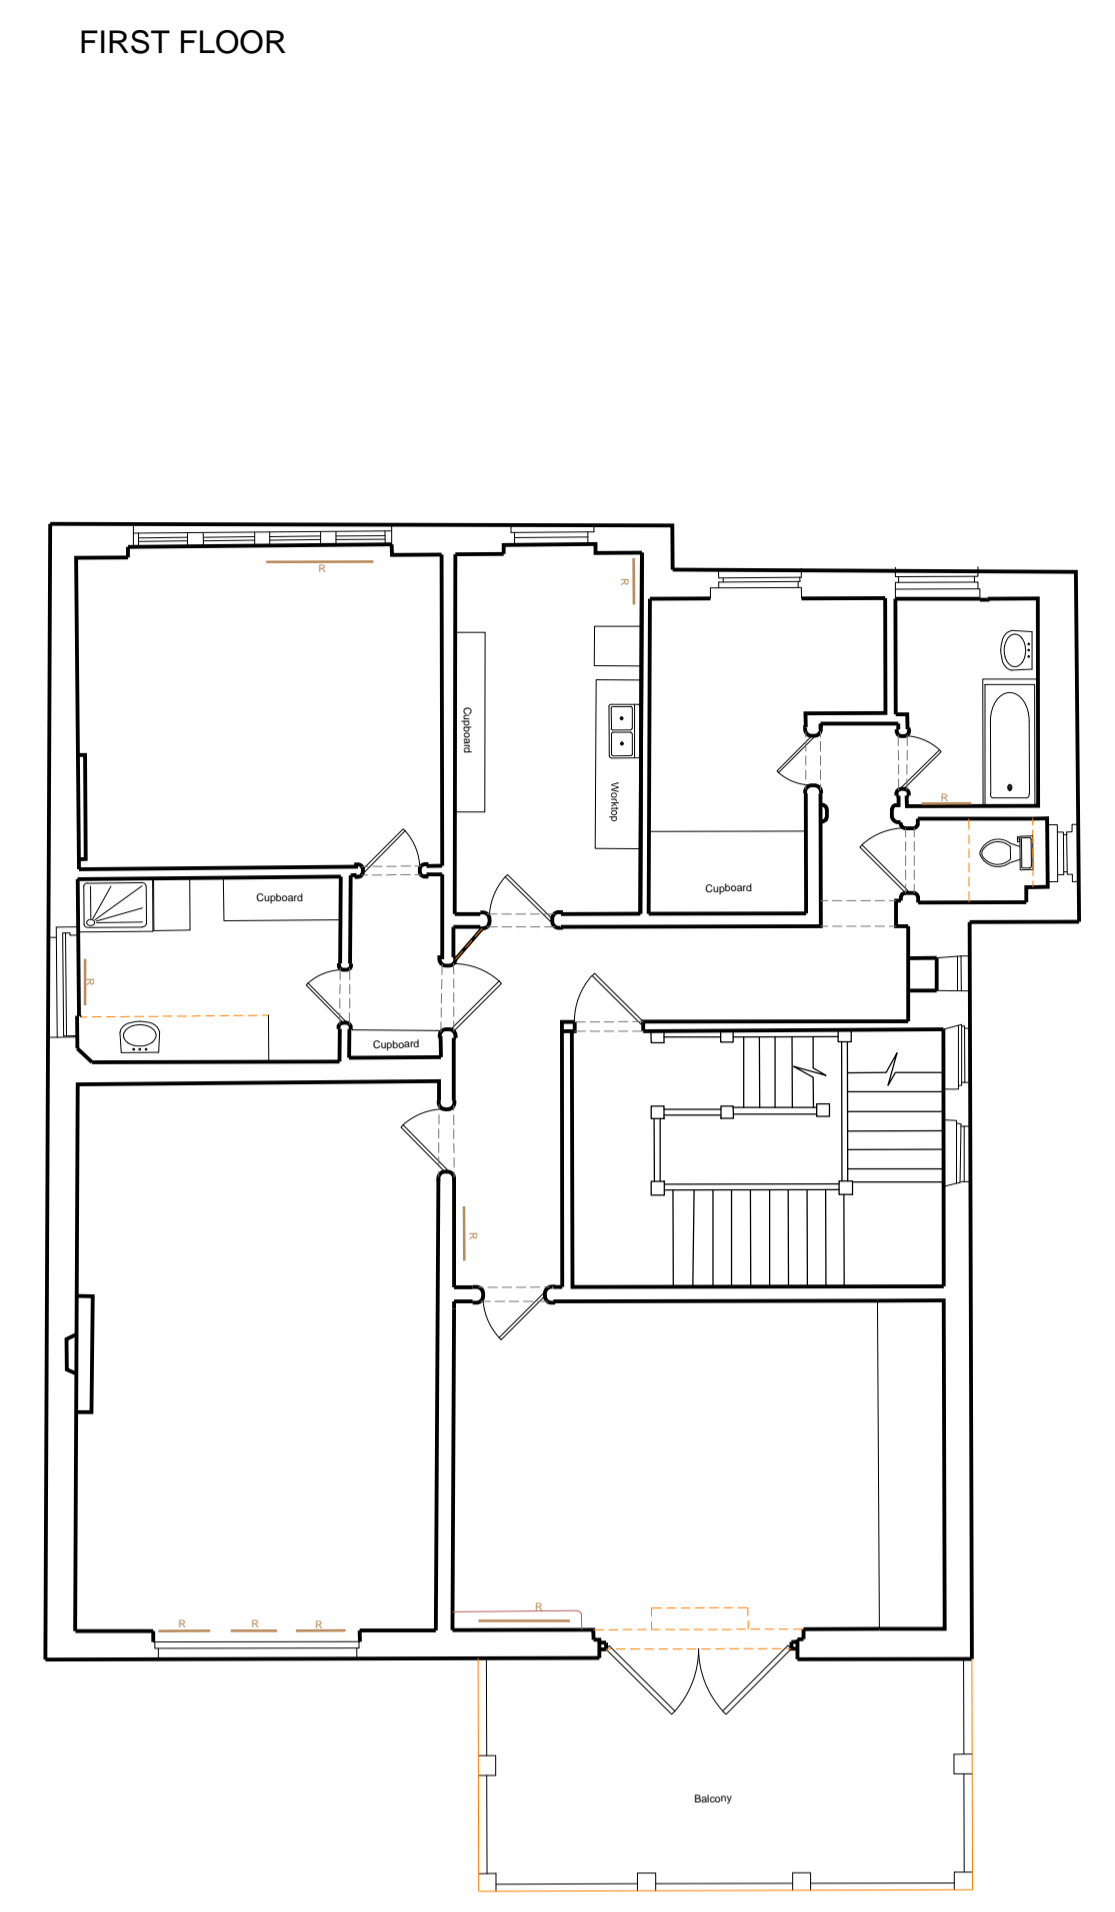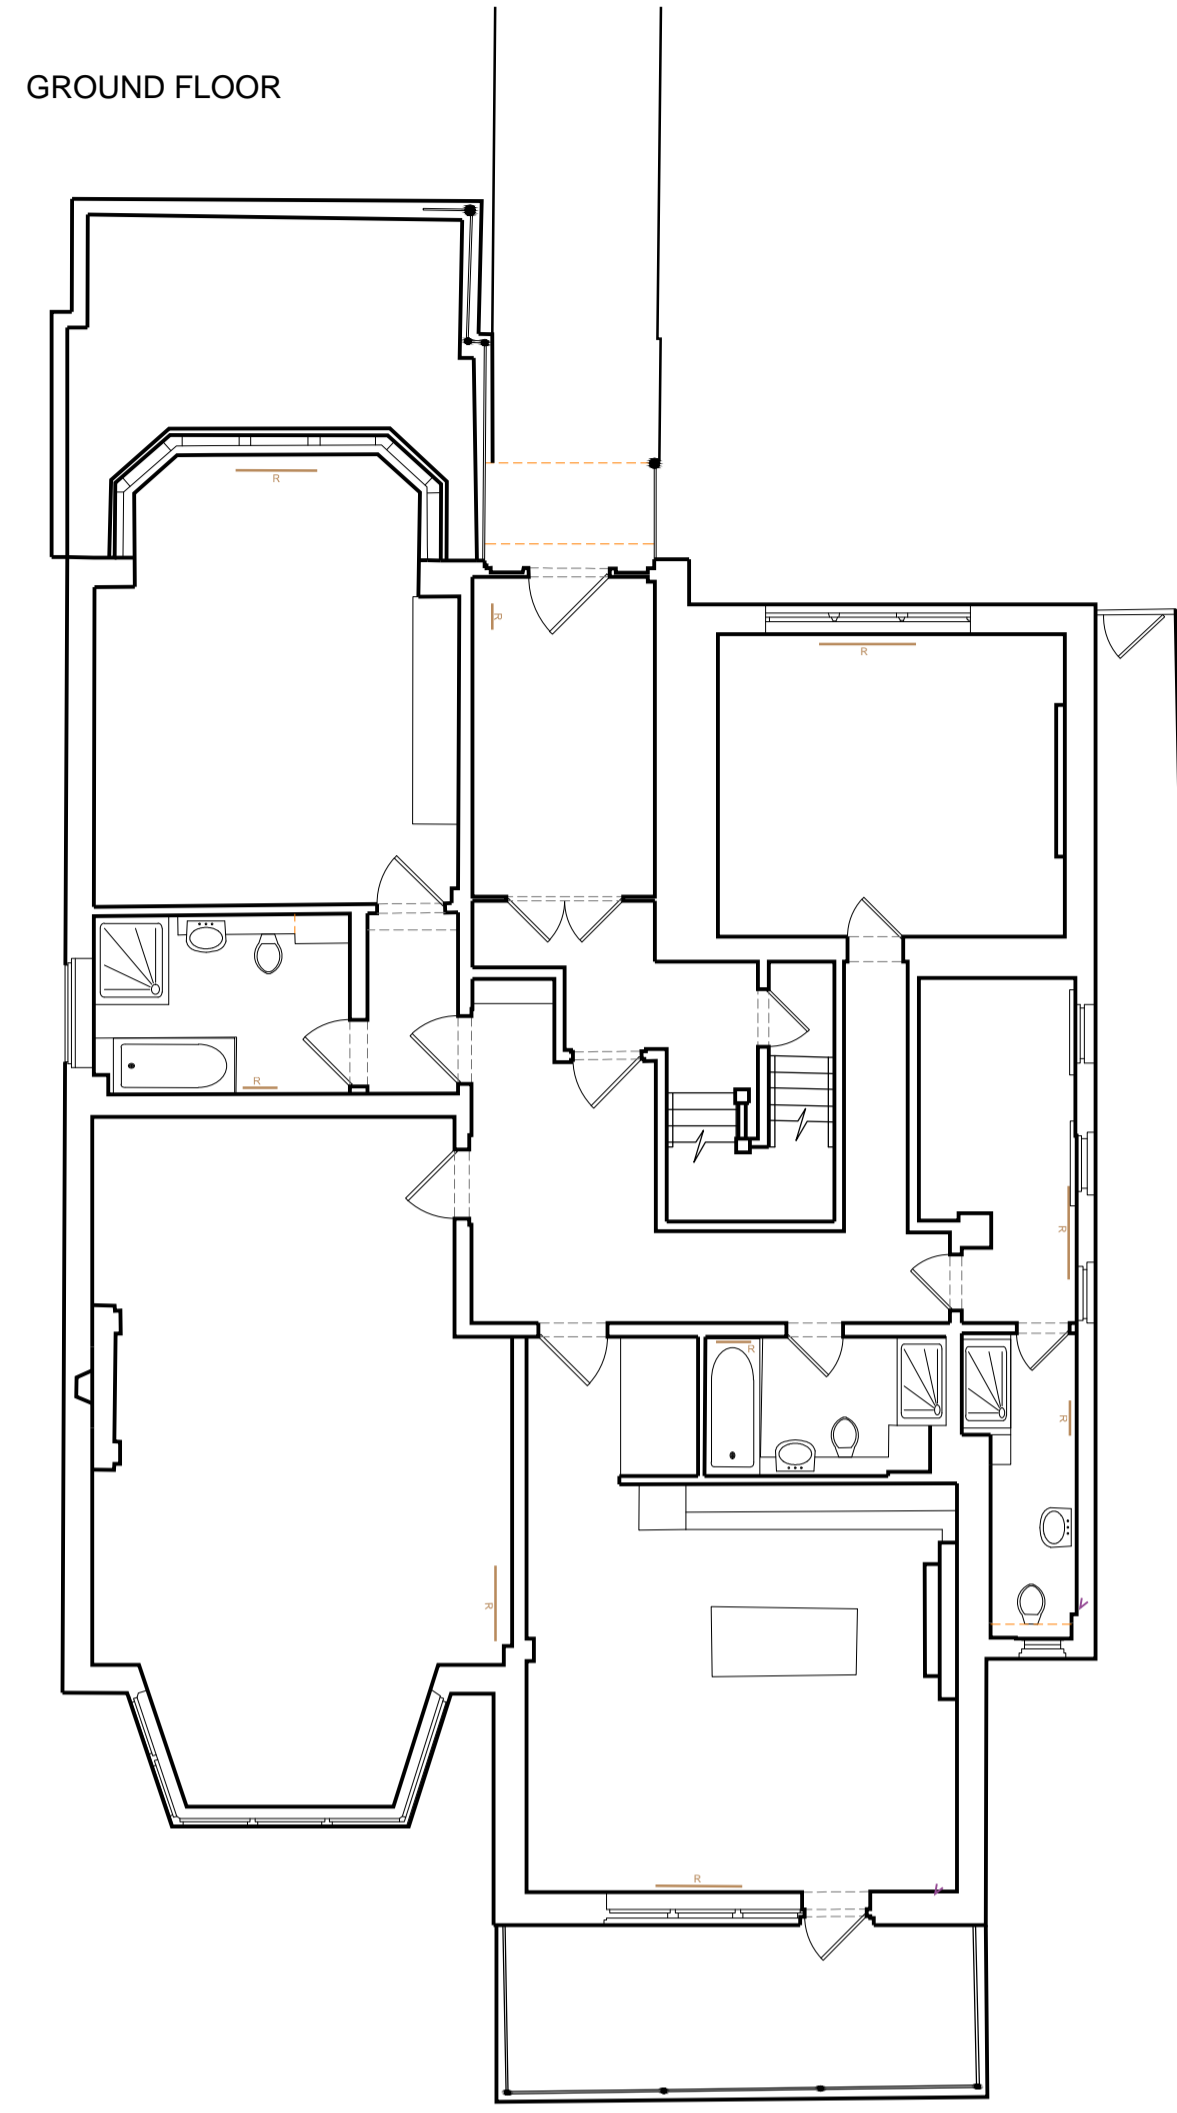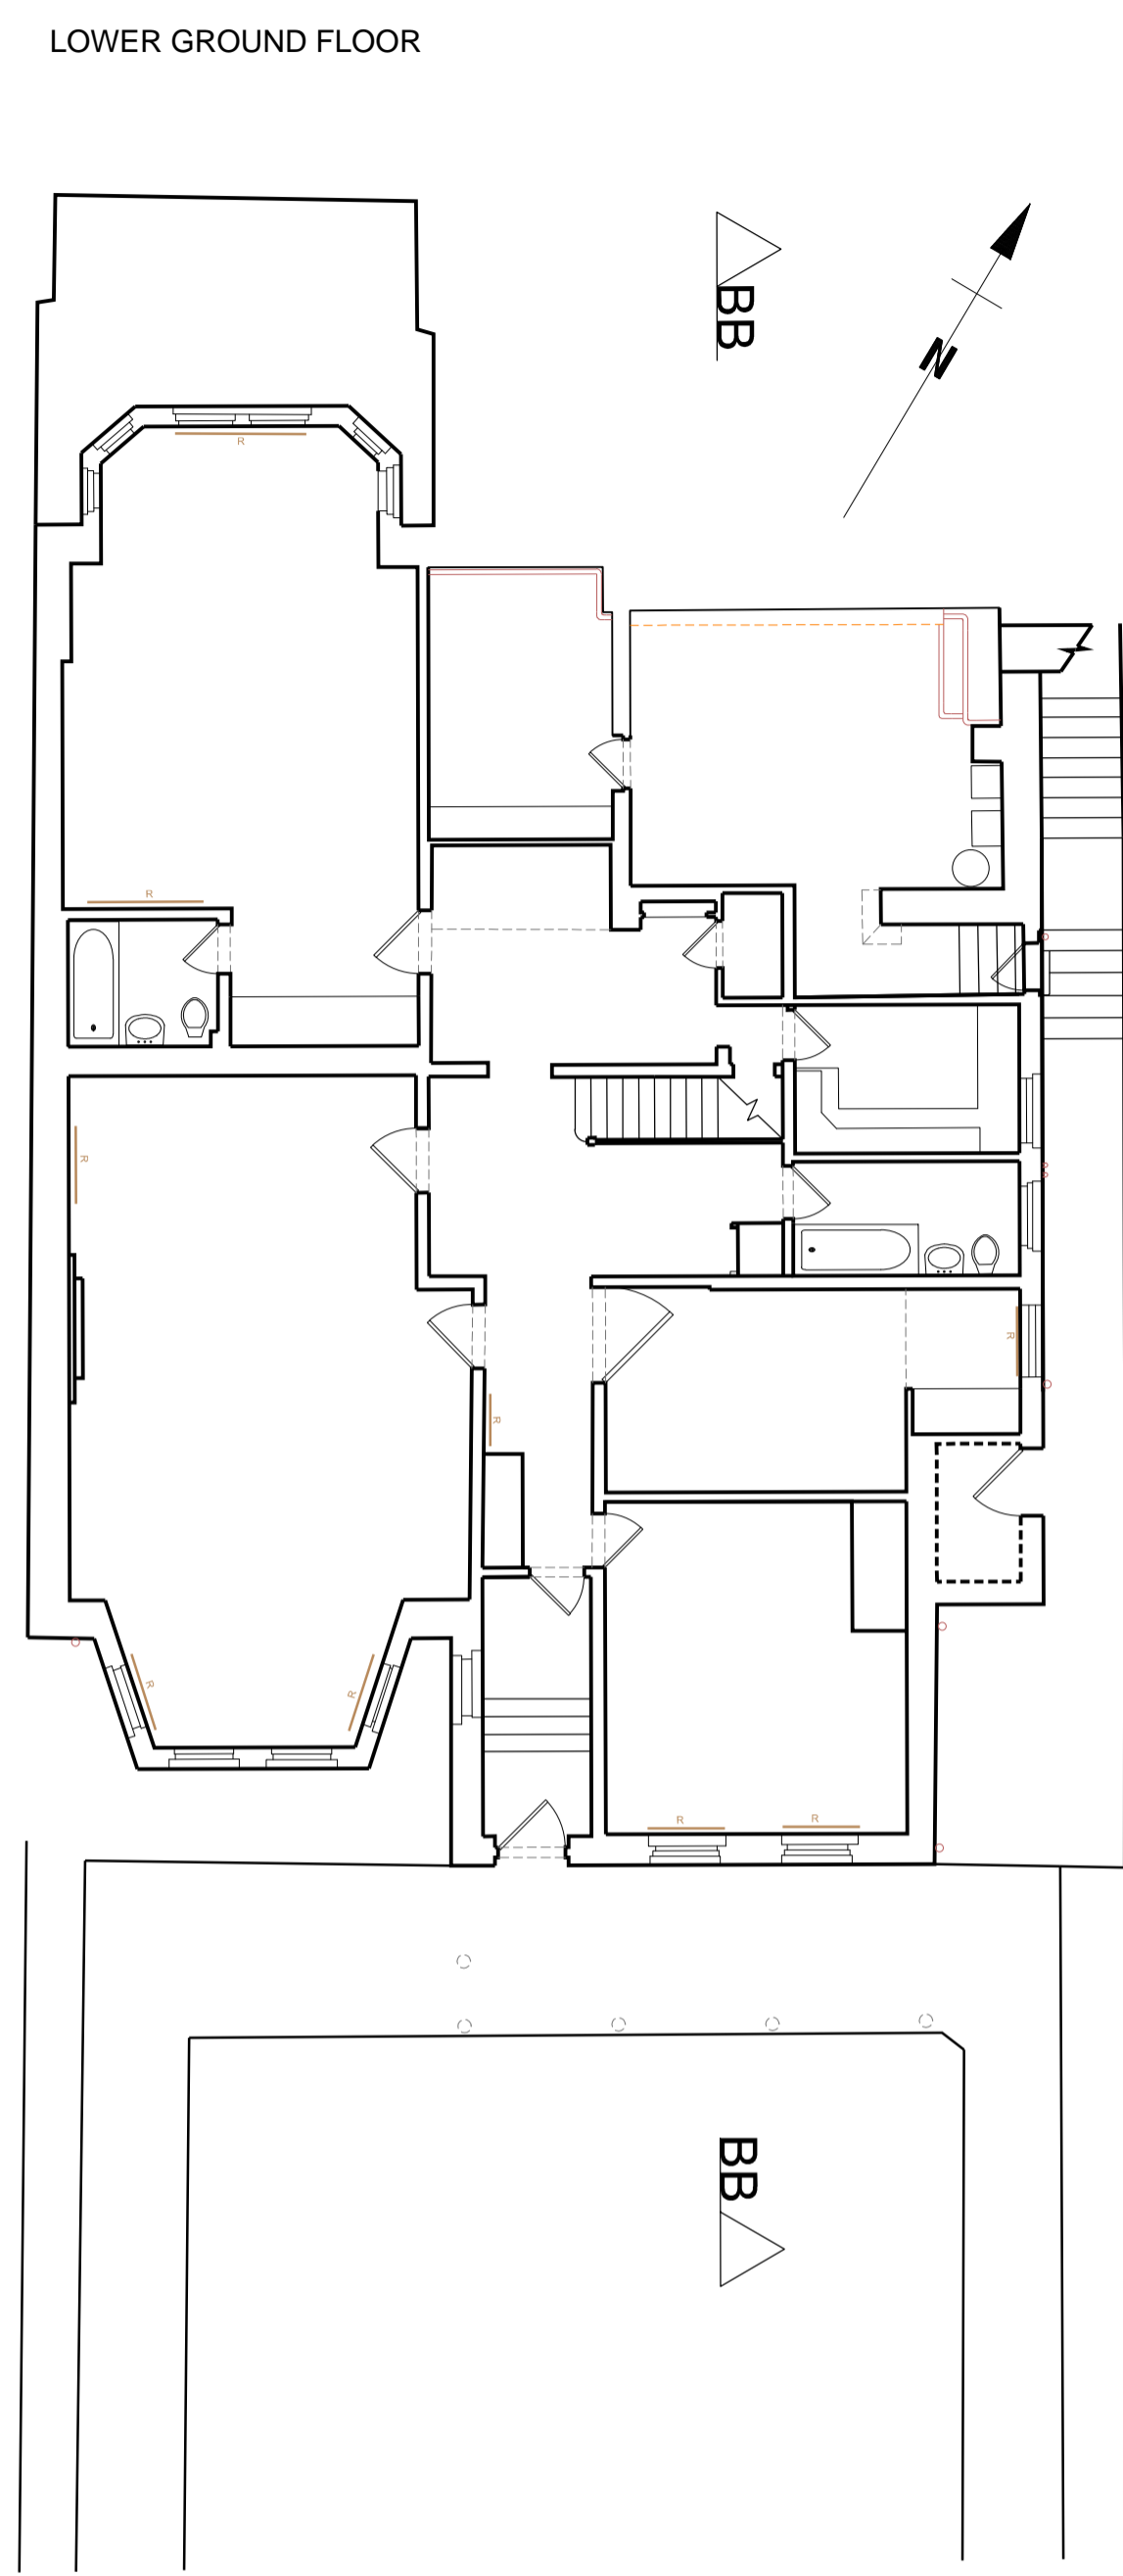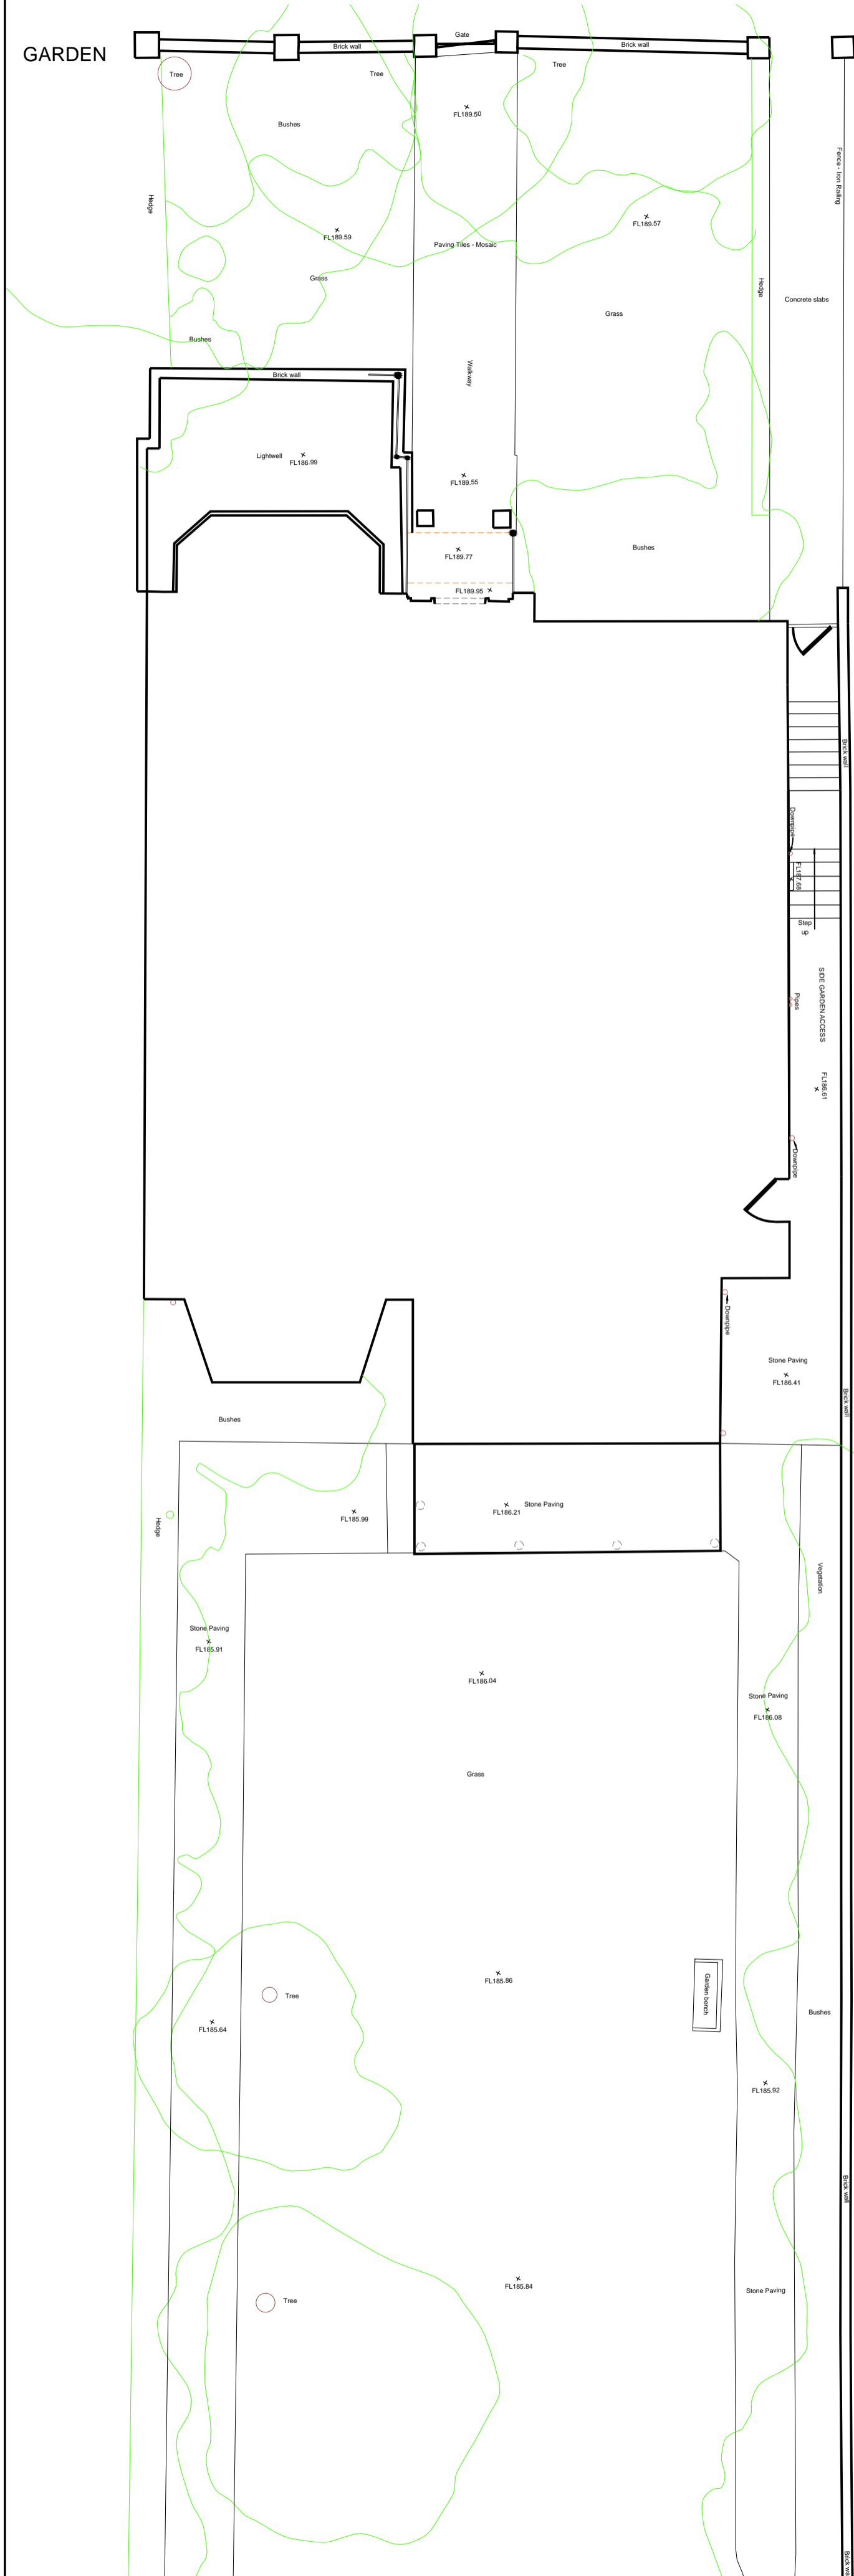

Revision	Date	Comments
DO NOT SCALE FROM THIS DRAWING		

PRELIMINARY


Fitzpatrick Residency - 26 Lyndhurst Road, NW3
Refurbishment

As Existing - Floor Plans

CARDEN & GODFREY
Architects

Carden & Godfrey Limited
33 Clerkenwell Close
London EC1R 0AU
Telephone: 020 7490 0300
Facsimile: 020 7490 0804
mail@cardenandgodfrey.co.uk

Scale	Size	Date	Drawn	No.	Rev.
1:100	A1	March 2104	OVW	4399/SK P1001	

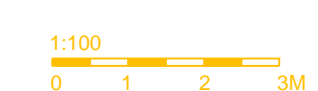

© Carden & Godfrey Ltd own the copyright of this drawing and design which must not be reproduced in whole or part without the written permission of Carden & Godfrey Ltd.