


SECTION 4-4

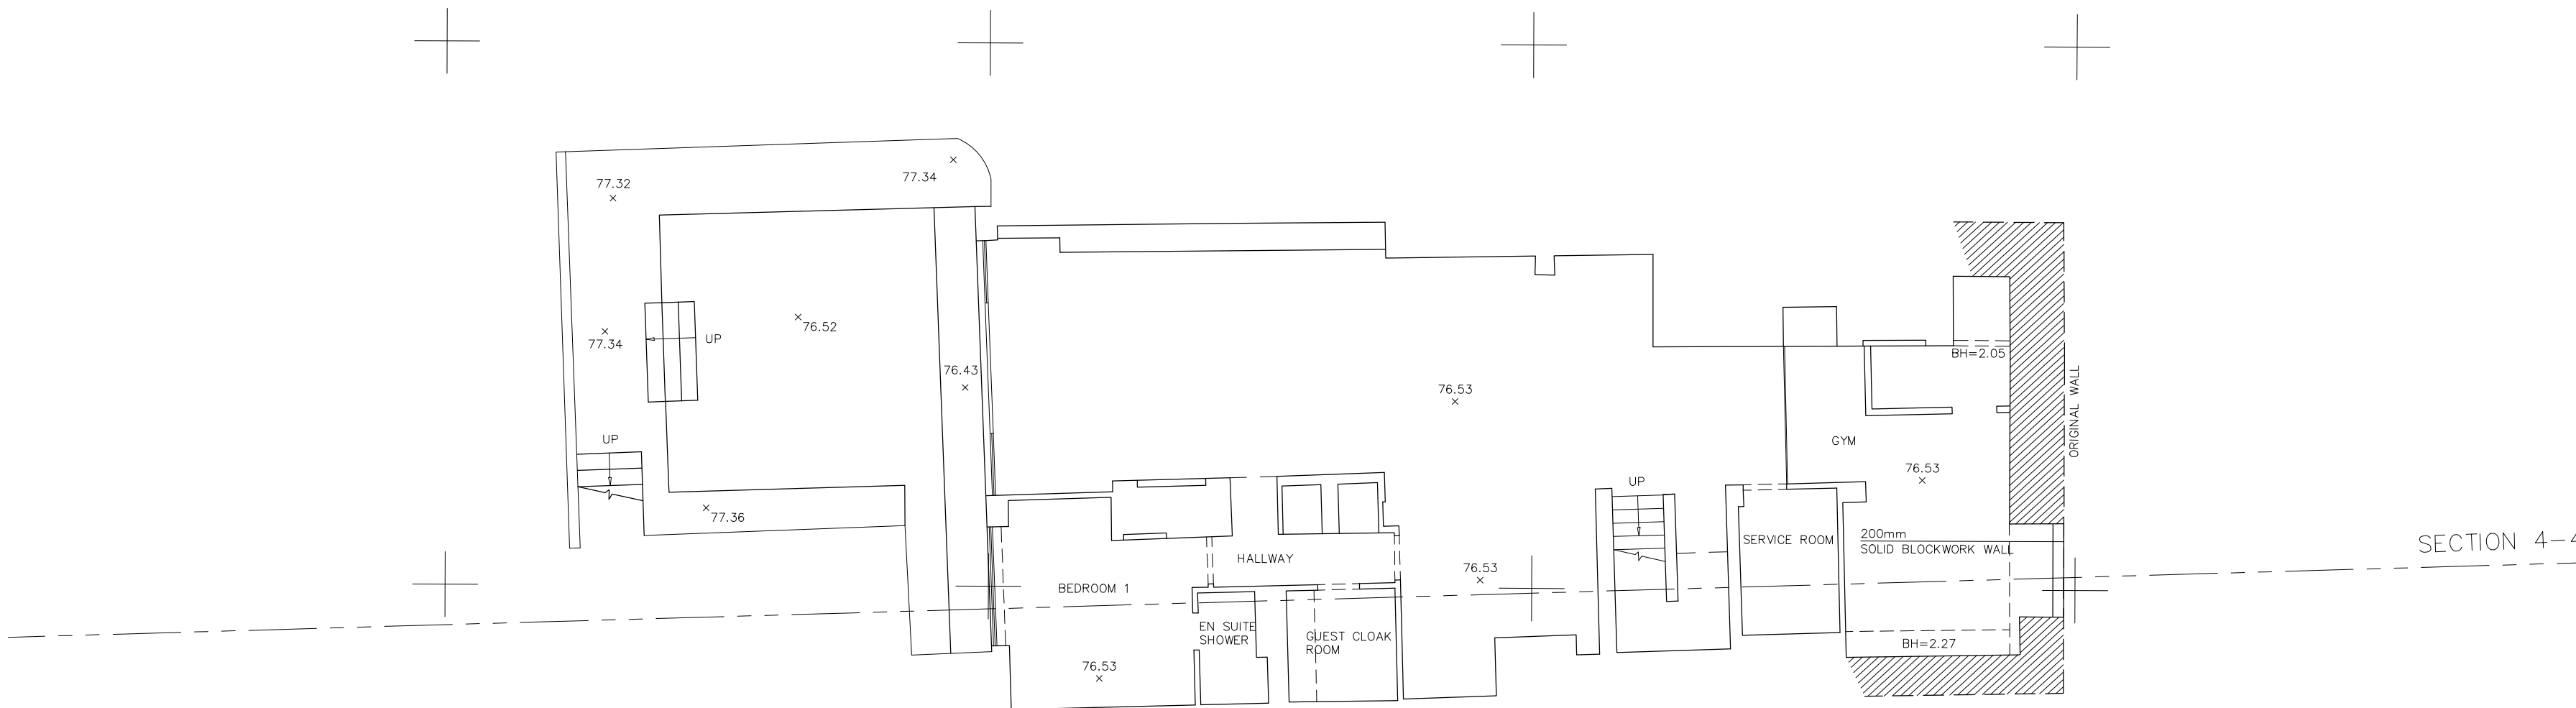

SECTION 4-4

	PROJECT ADDRESS: 45, MARESFIELD GARDENS LONDON	PROPOSED BASEMENT PLAN AND SECTION			
		2045(PLA)104			
	CLIENT NAME: ~	PROJECT STAGE: PLANNING			
		VERSION:	SCALE 1:100	SIZE A2	APRIL 2015