




21-22 CHALK FARM ROAD LONDON NW1 8AG

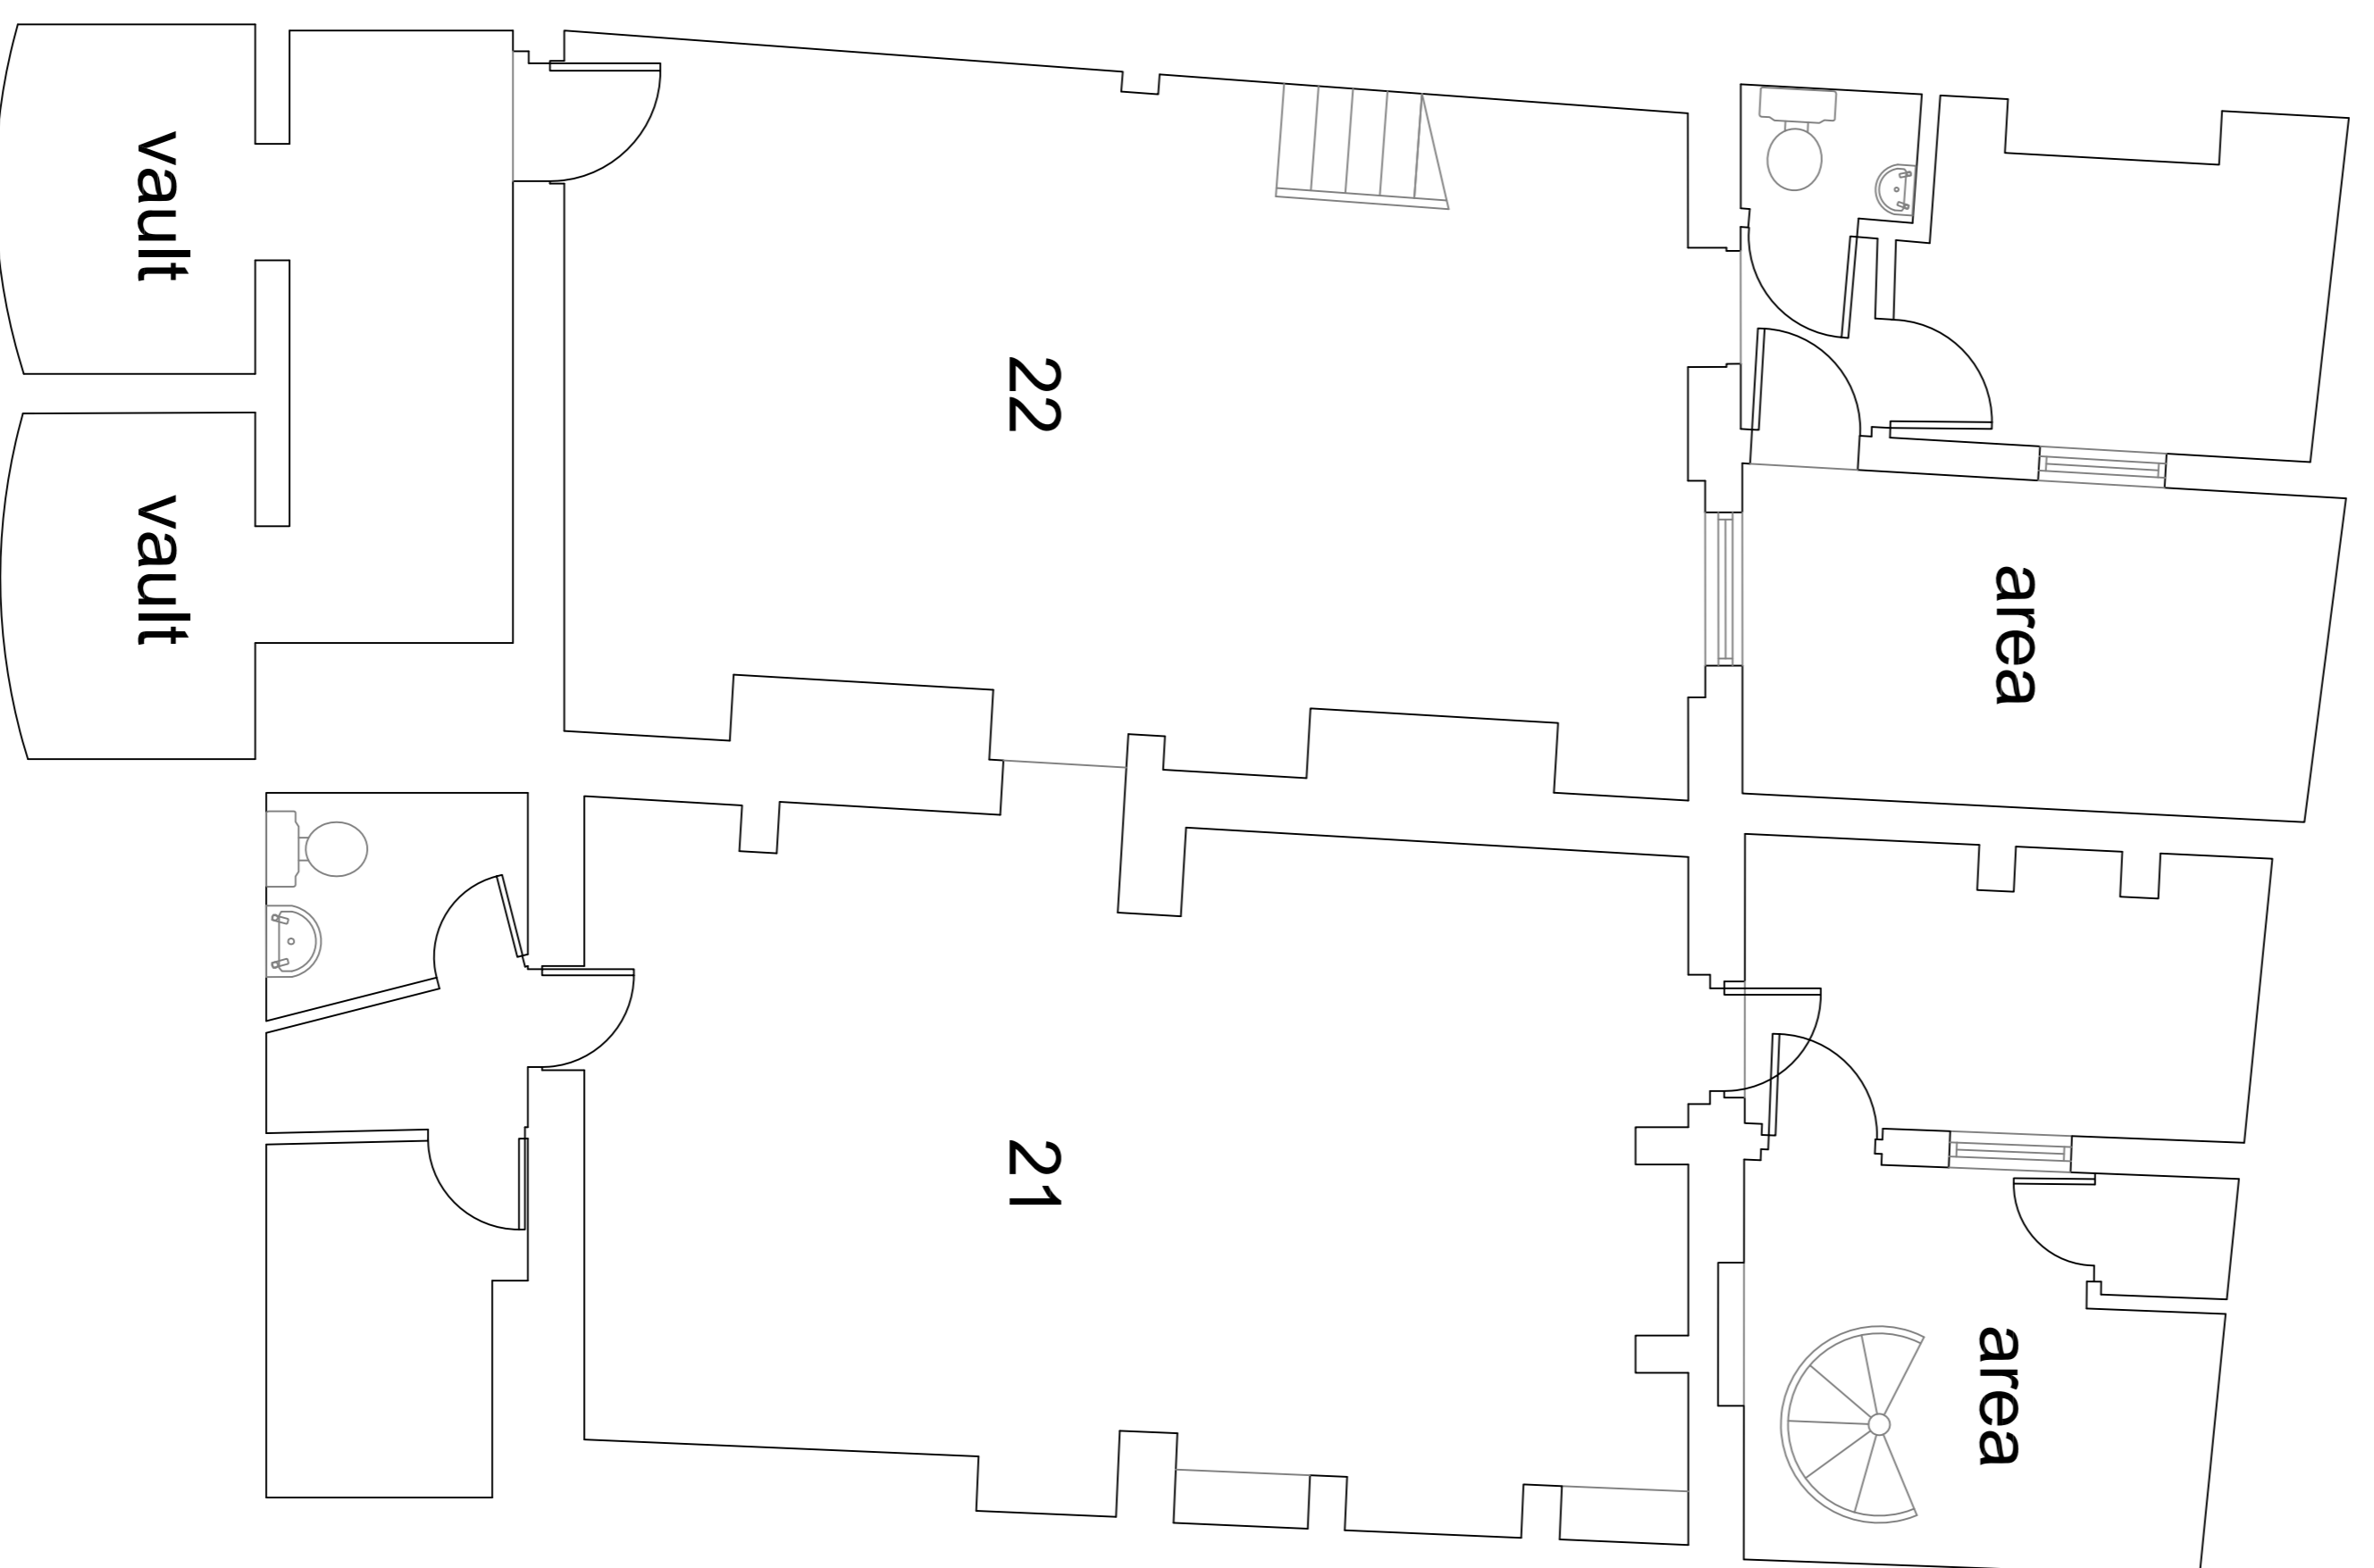

BASEMENT PLAN
1:100

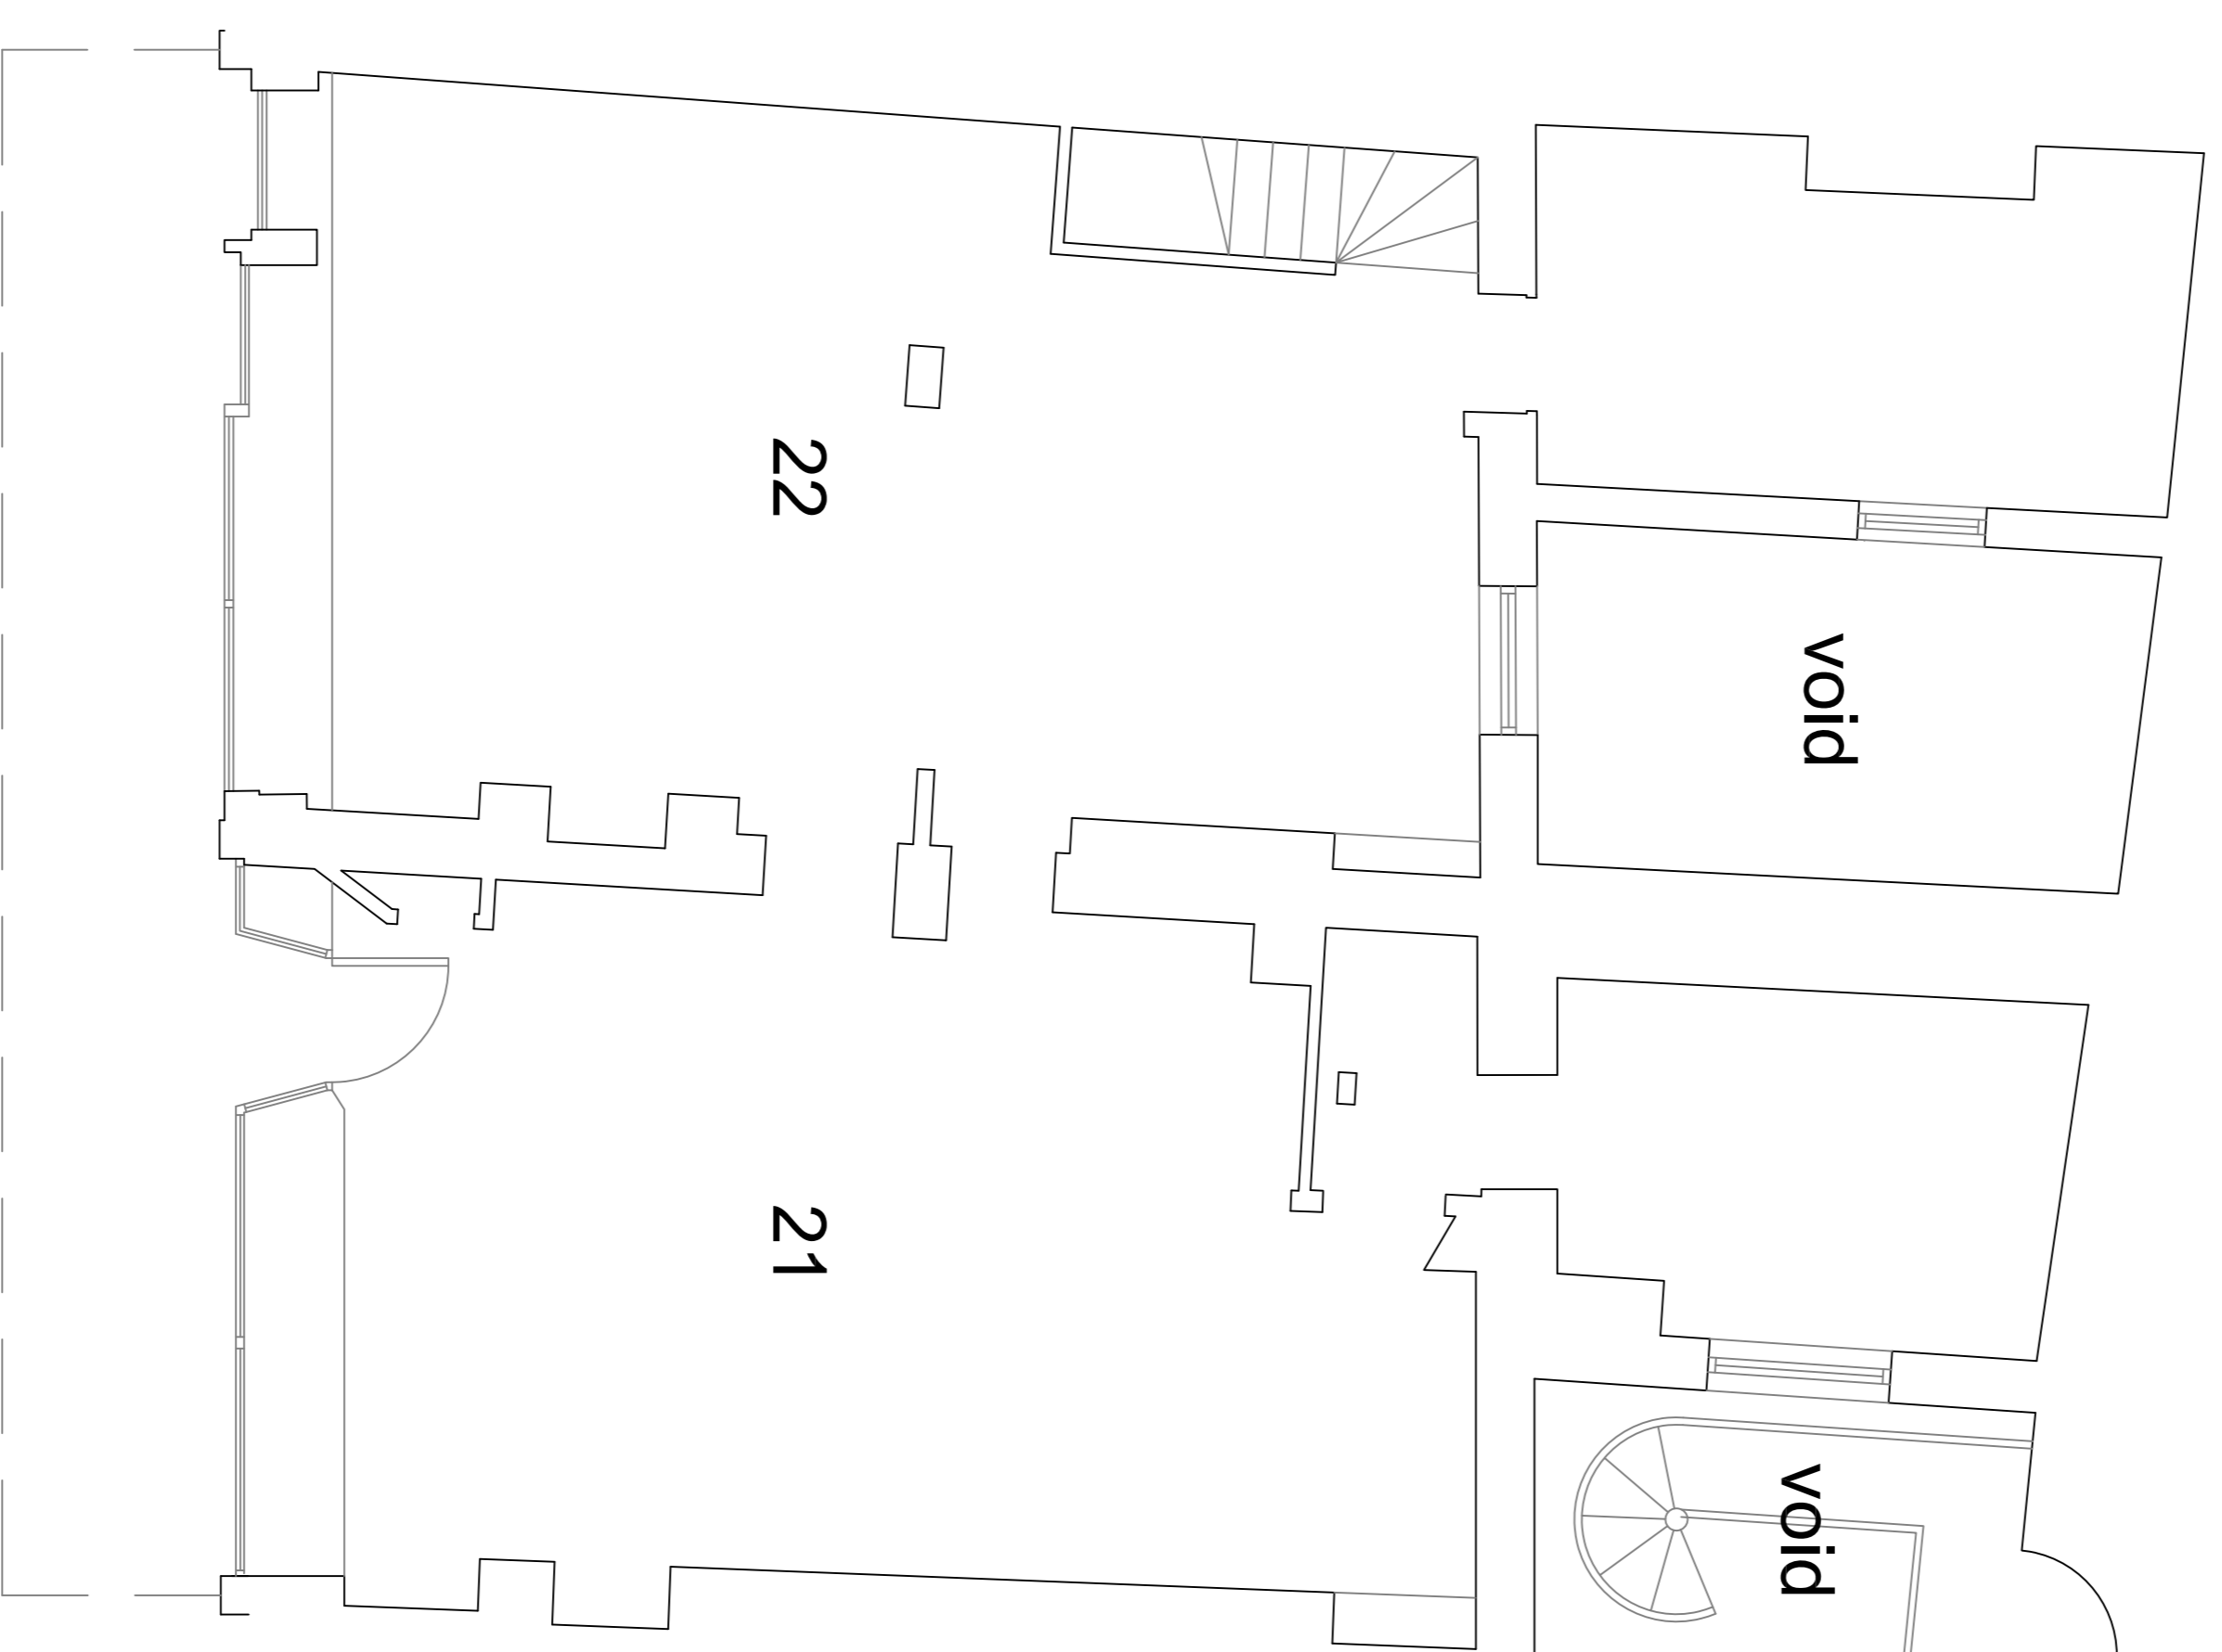

GROUND FLOOR PLAN
1:100

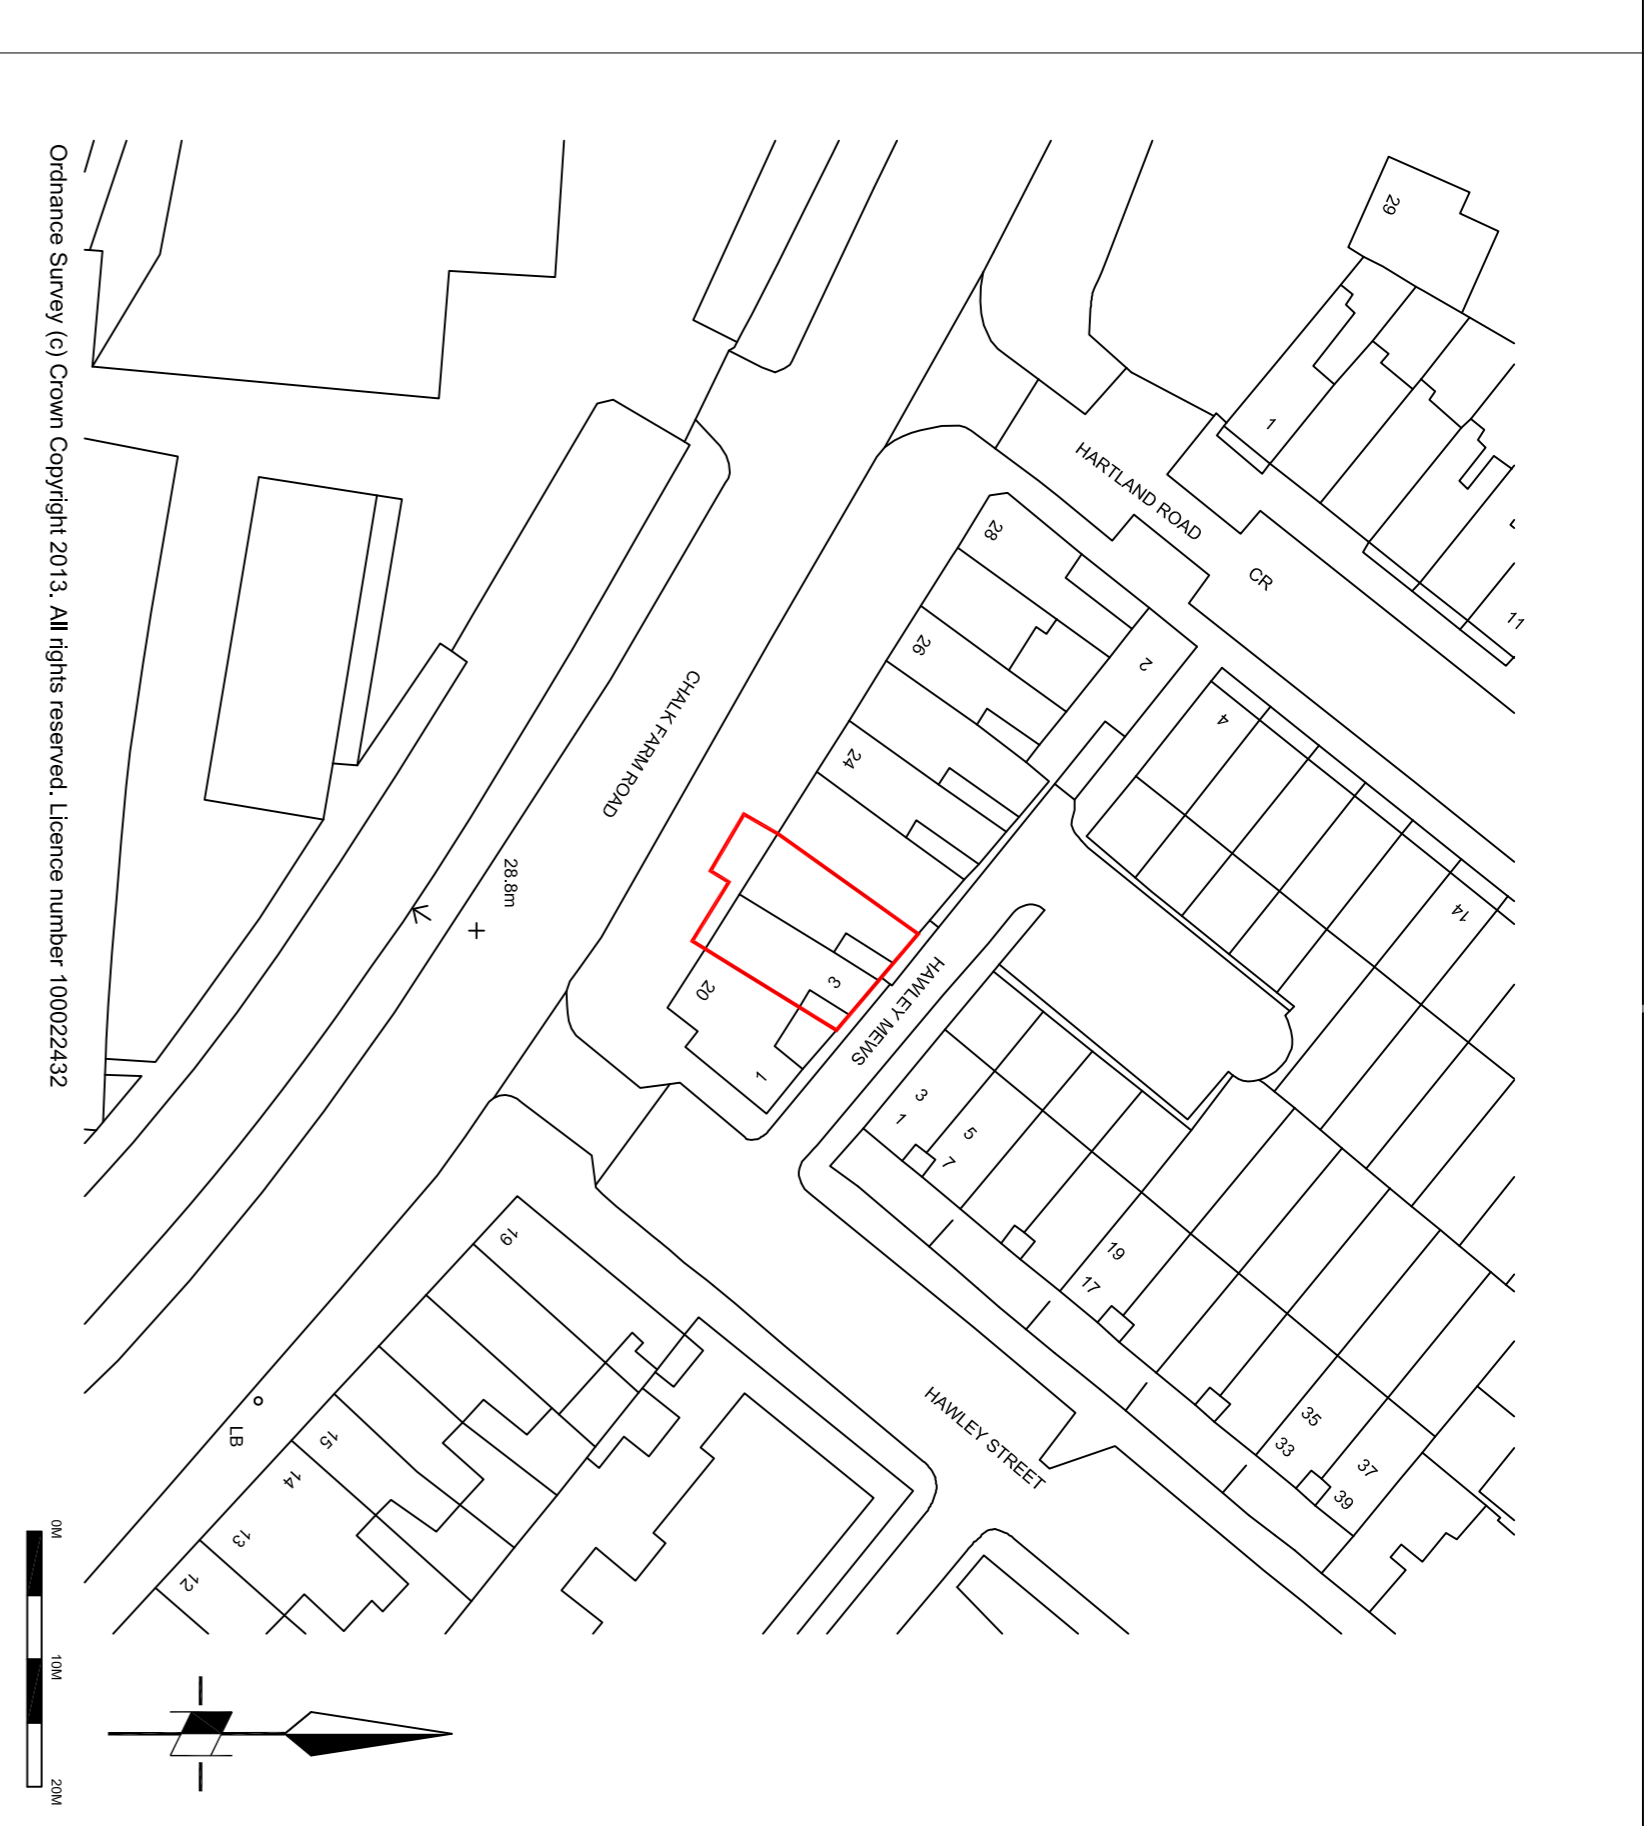

LOCATION PLAN
1:1250

EXISTING FLOOR PLANS

