



21-22 CHALK FARM ROAD LONDON NW1 8AG


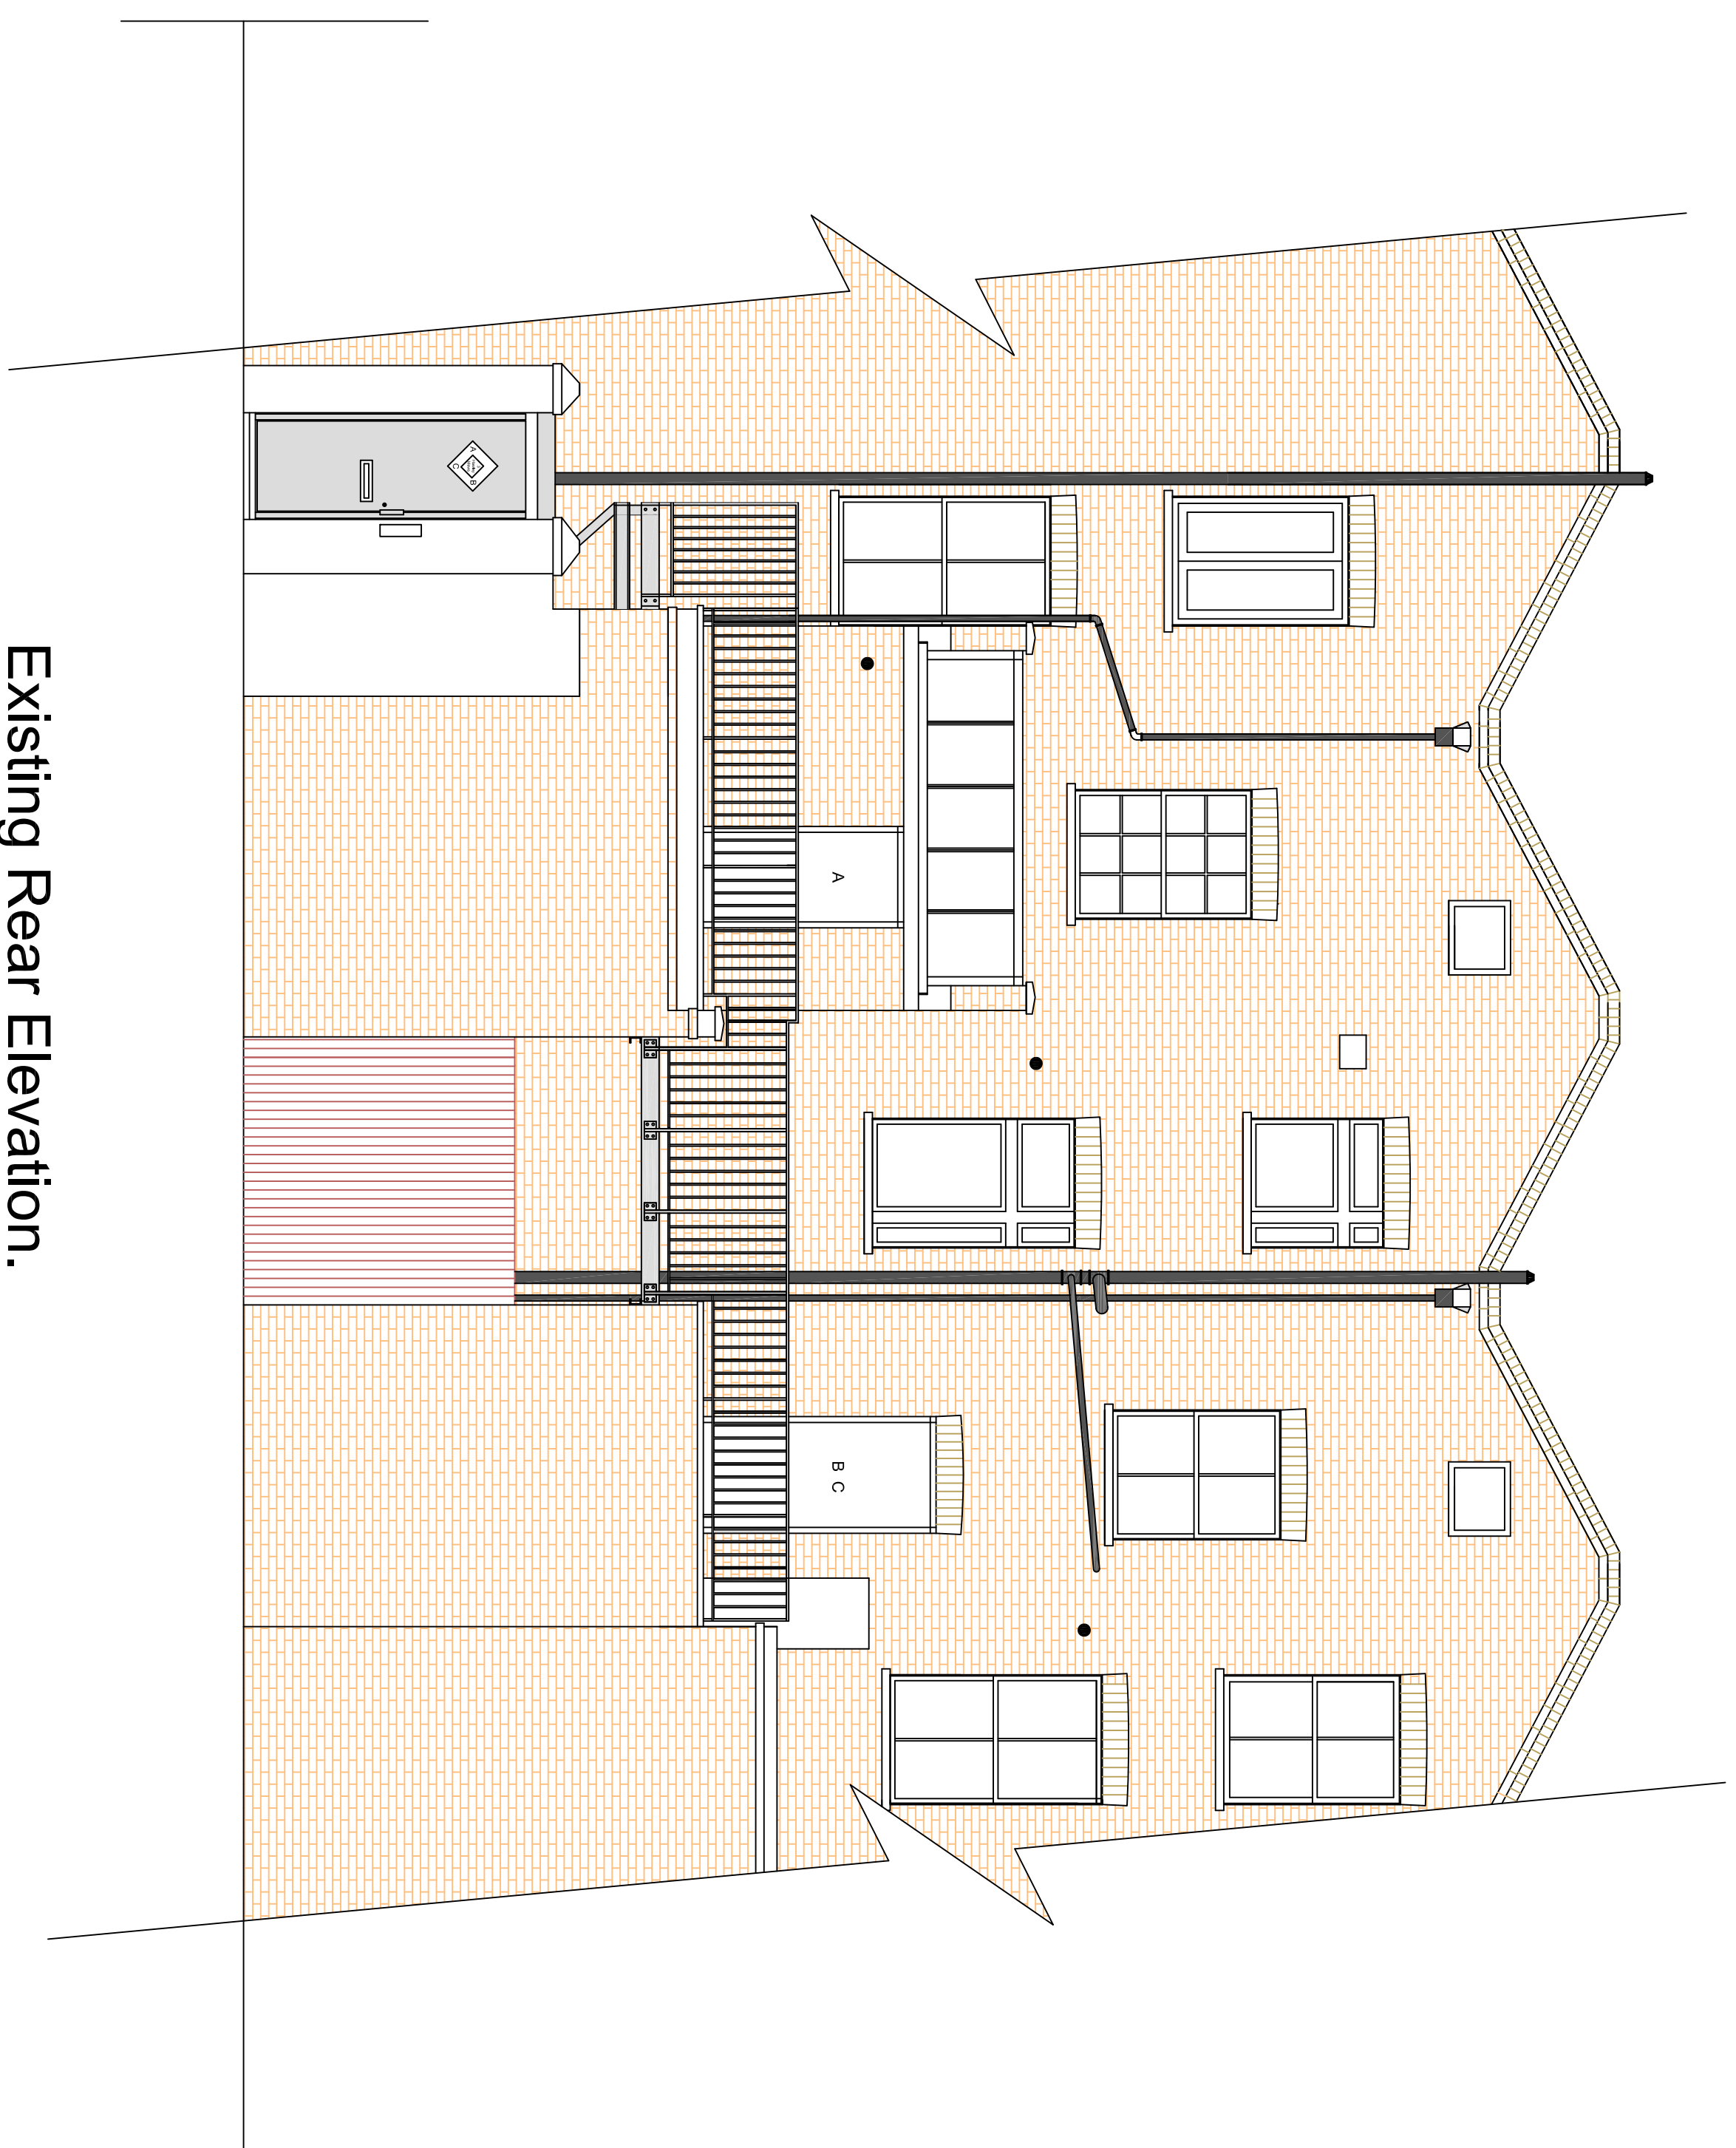


Existing Rear Elevation.

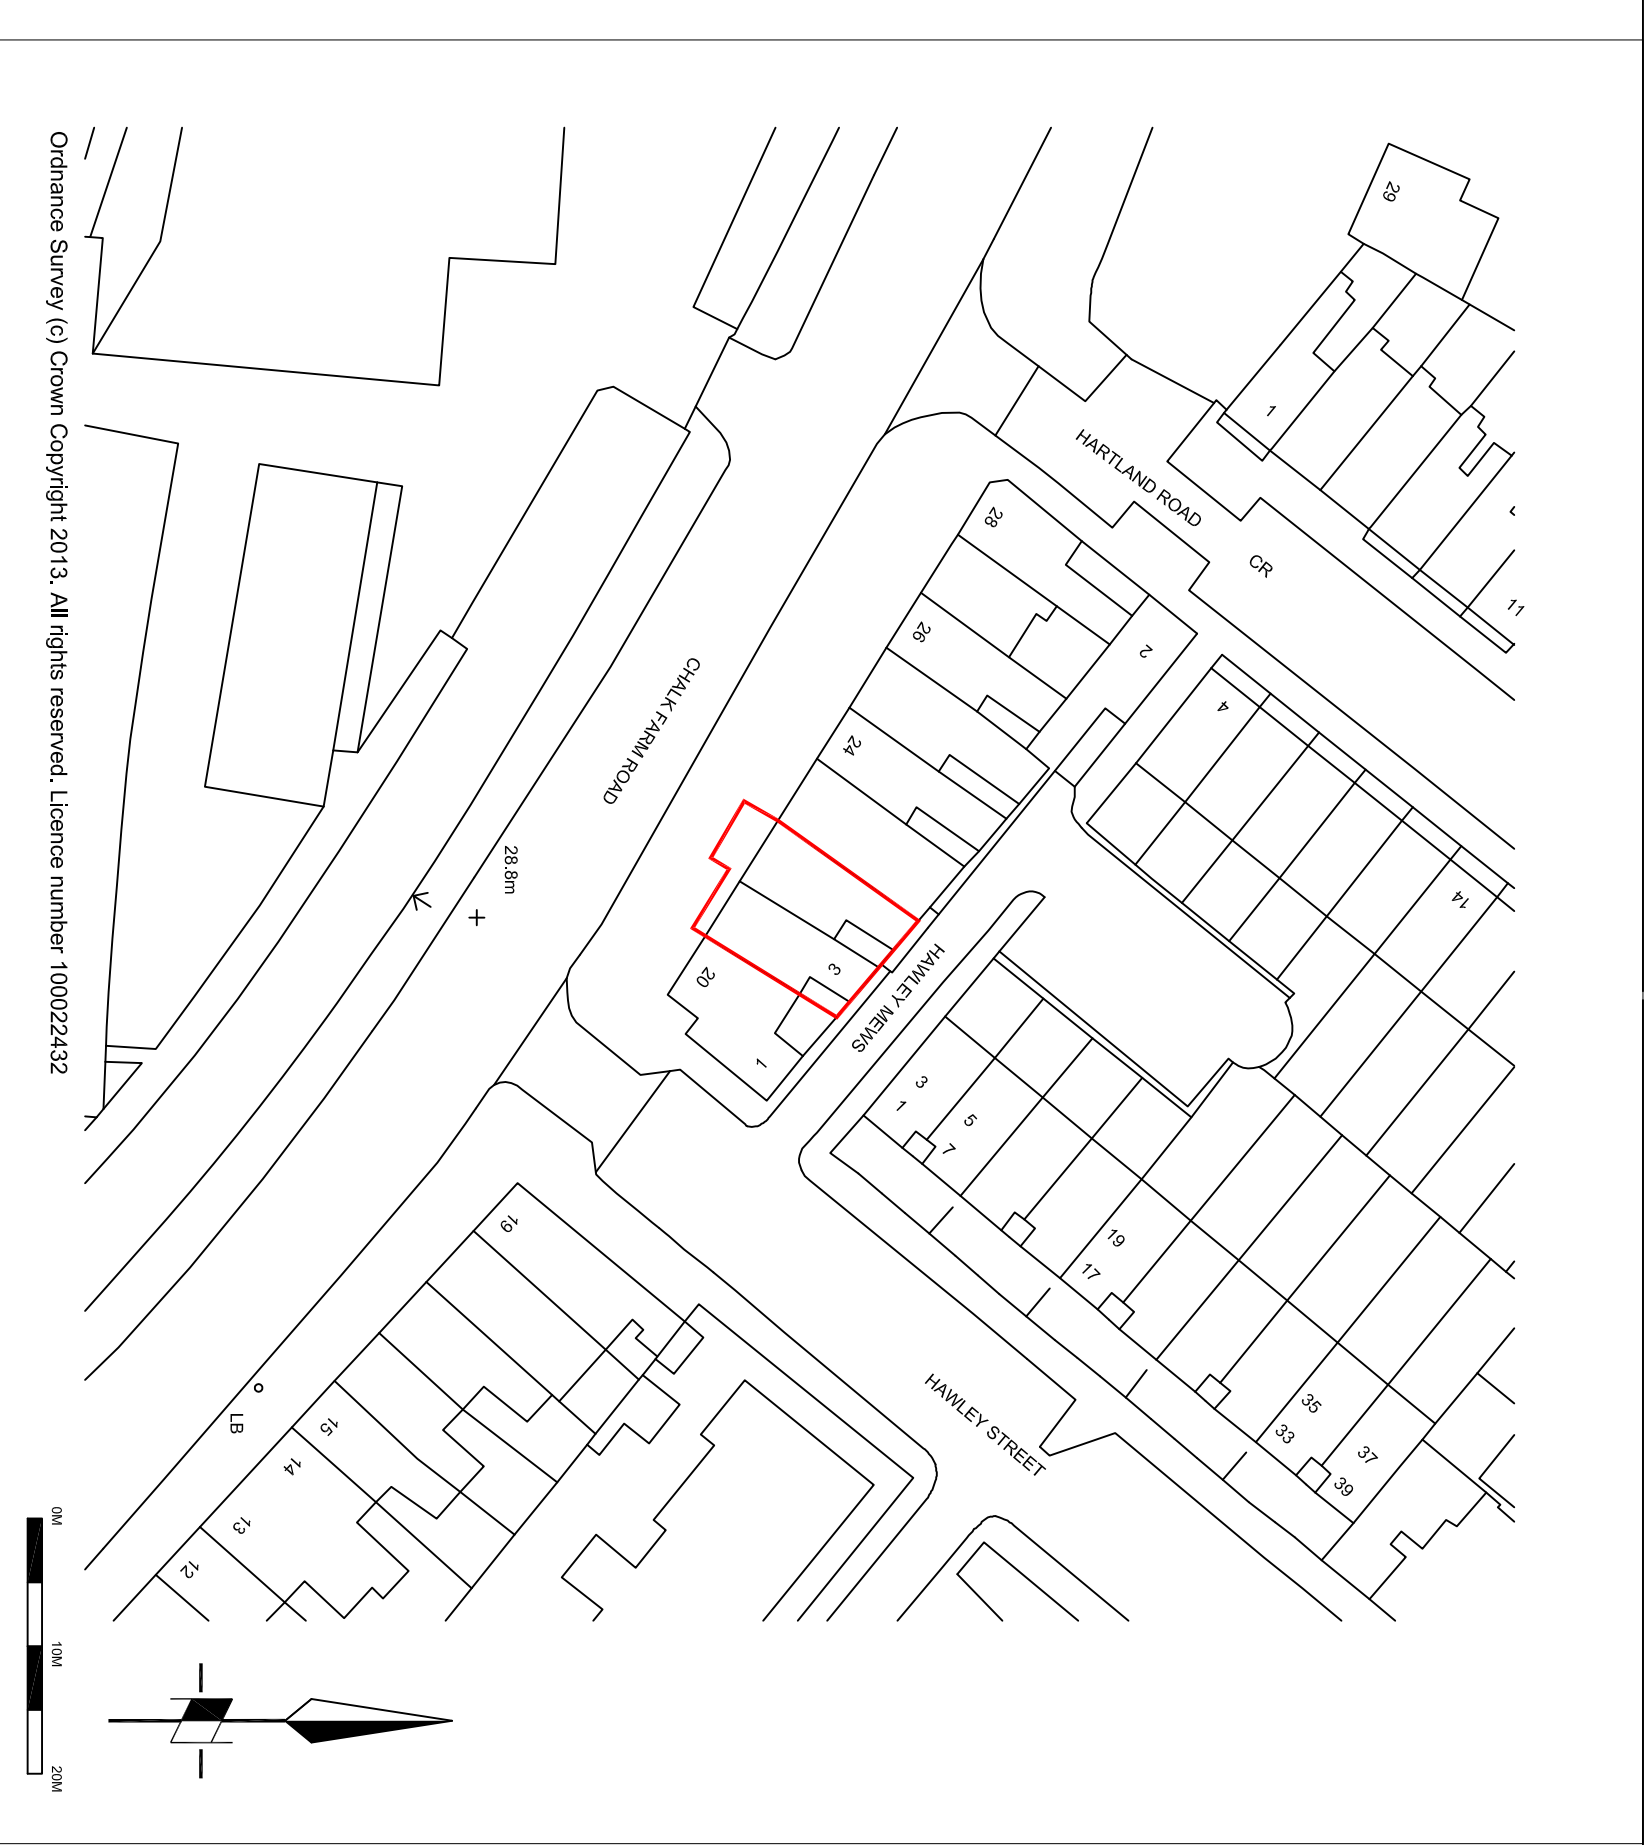

Ordnance Survey (c) Crown Copyright 2013. All rights reserved. Licence number 100022432

LOCATION PLAN 1:1250

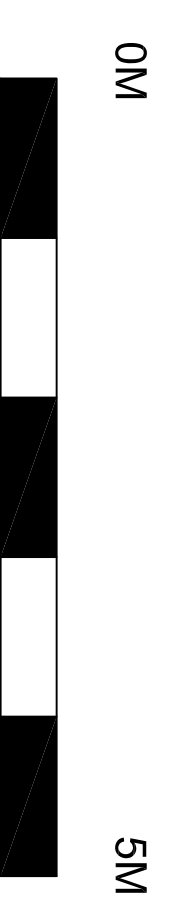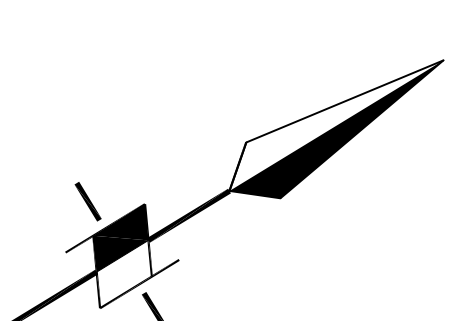

REF. PP-002