



21-22 CHALK FARM ROAD LONDON NW1 8AG

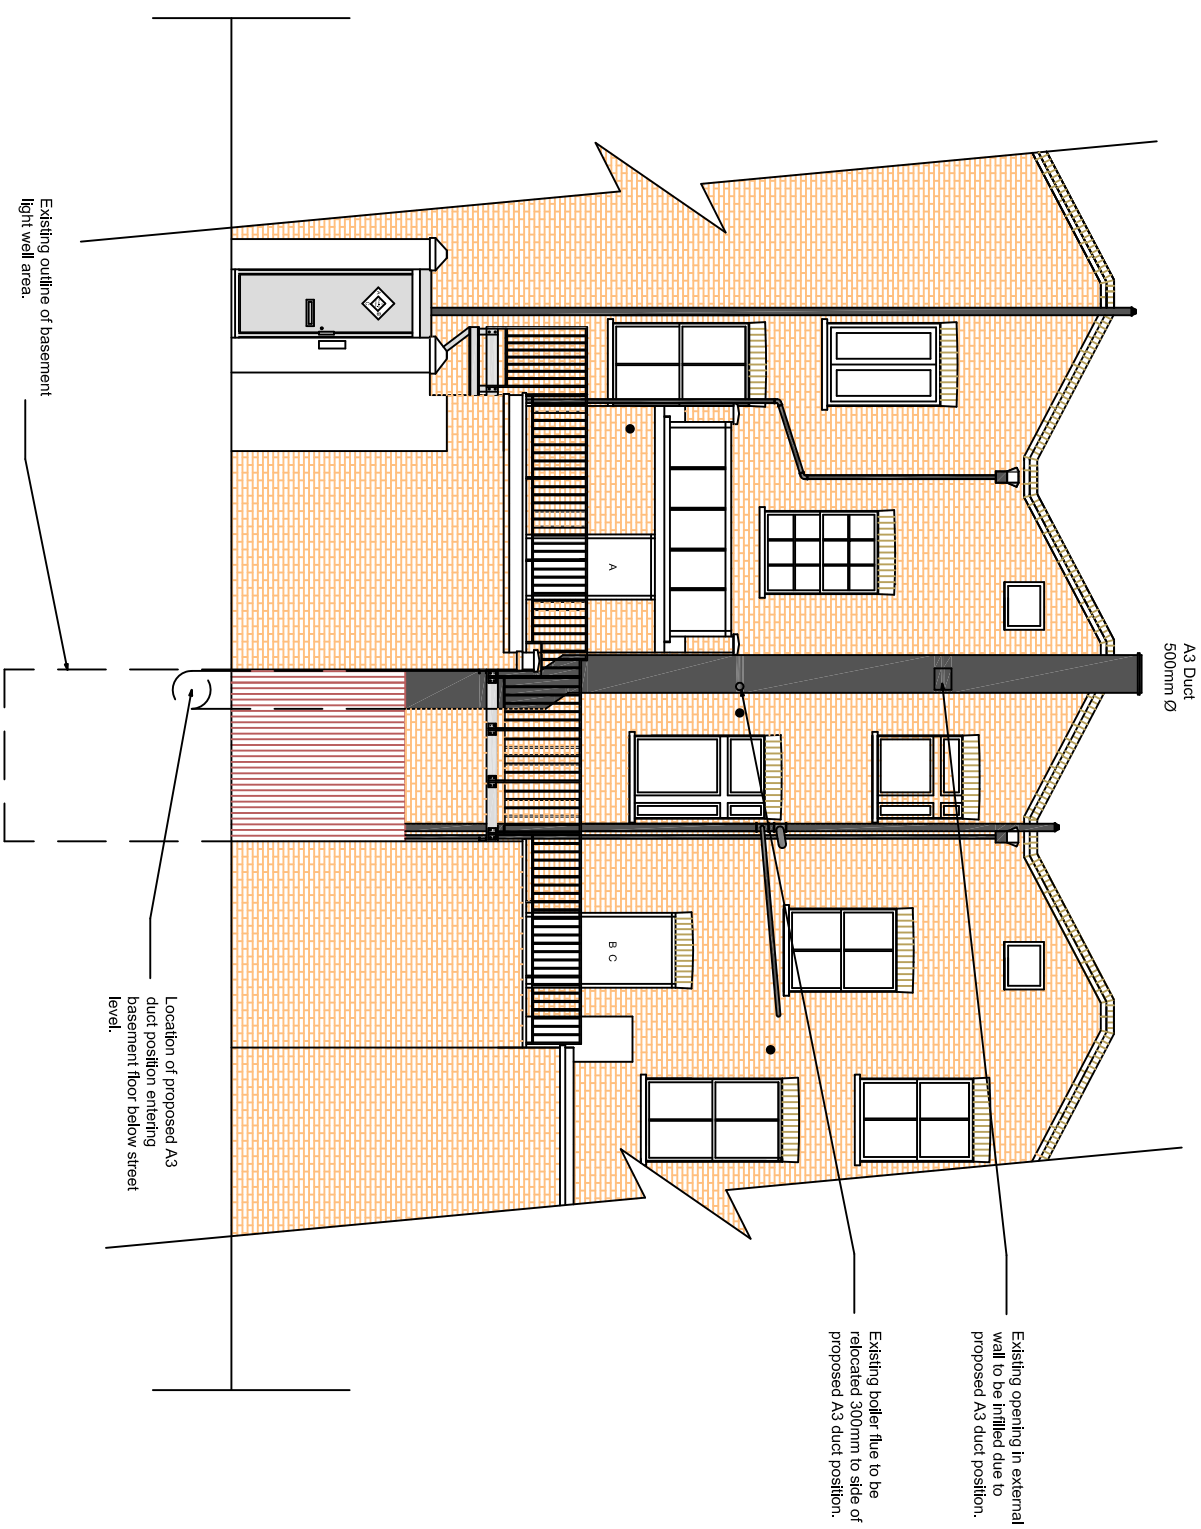

Proposed Rear Elevation.

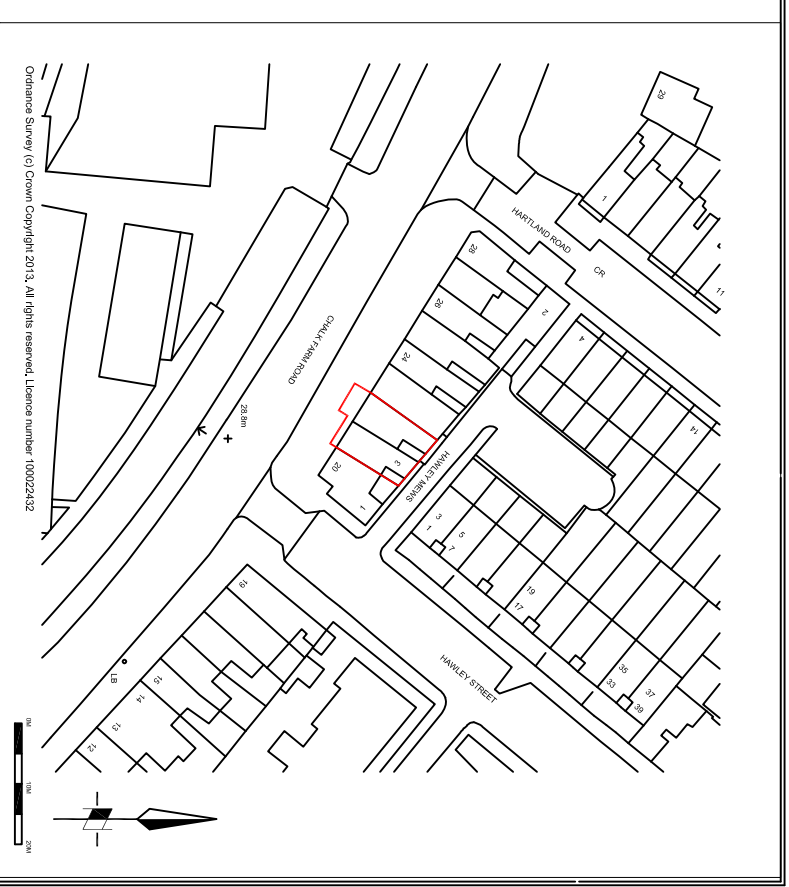

**LOCATION PLAN
1:1250**

