


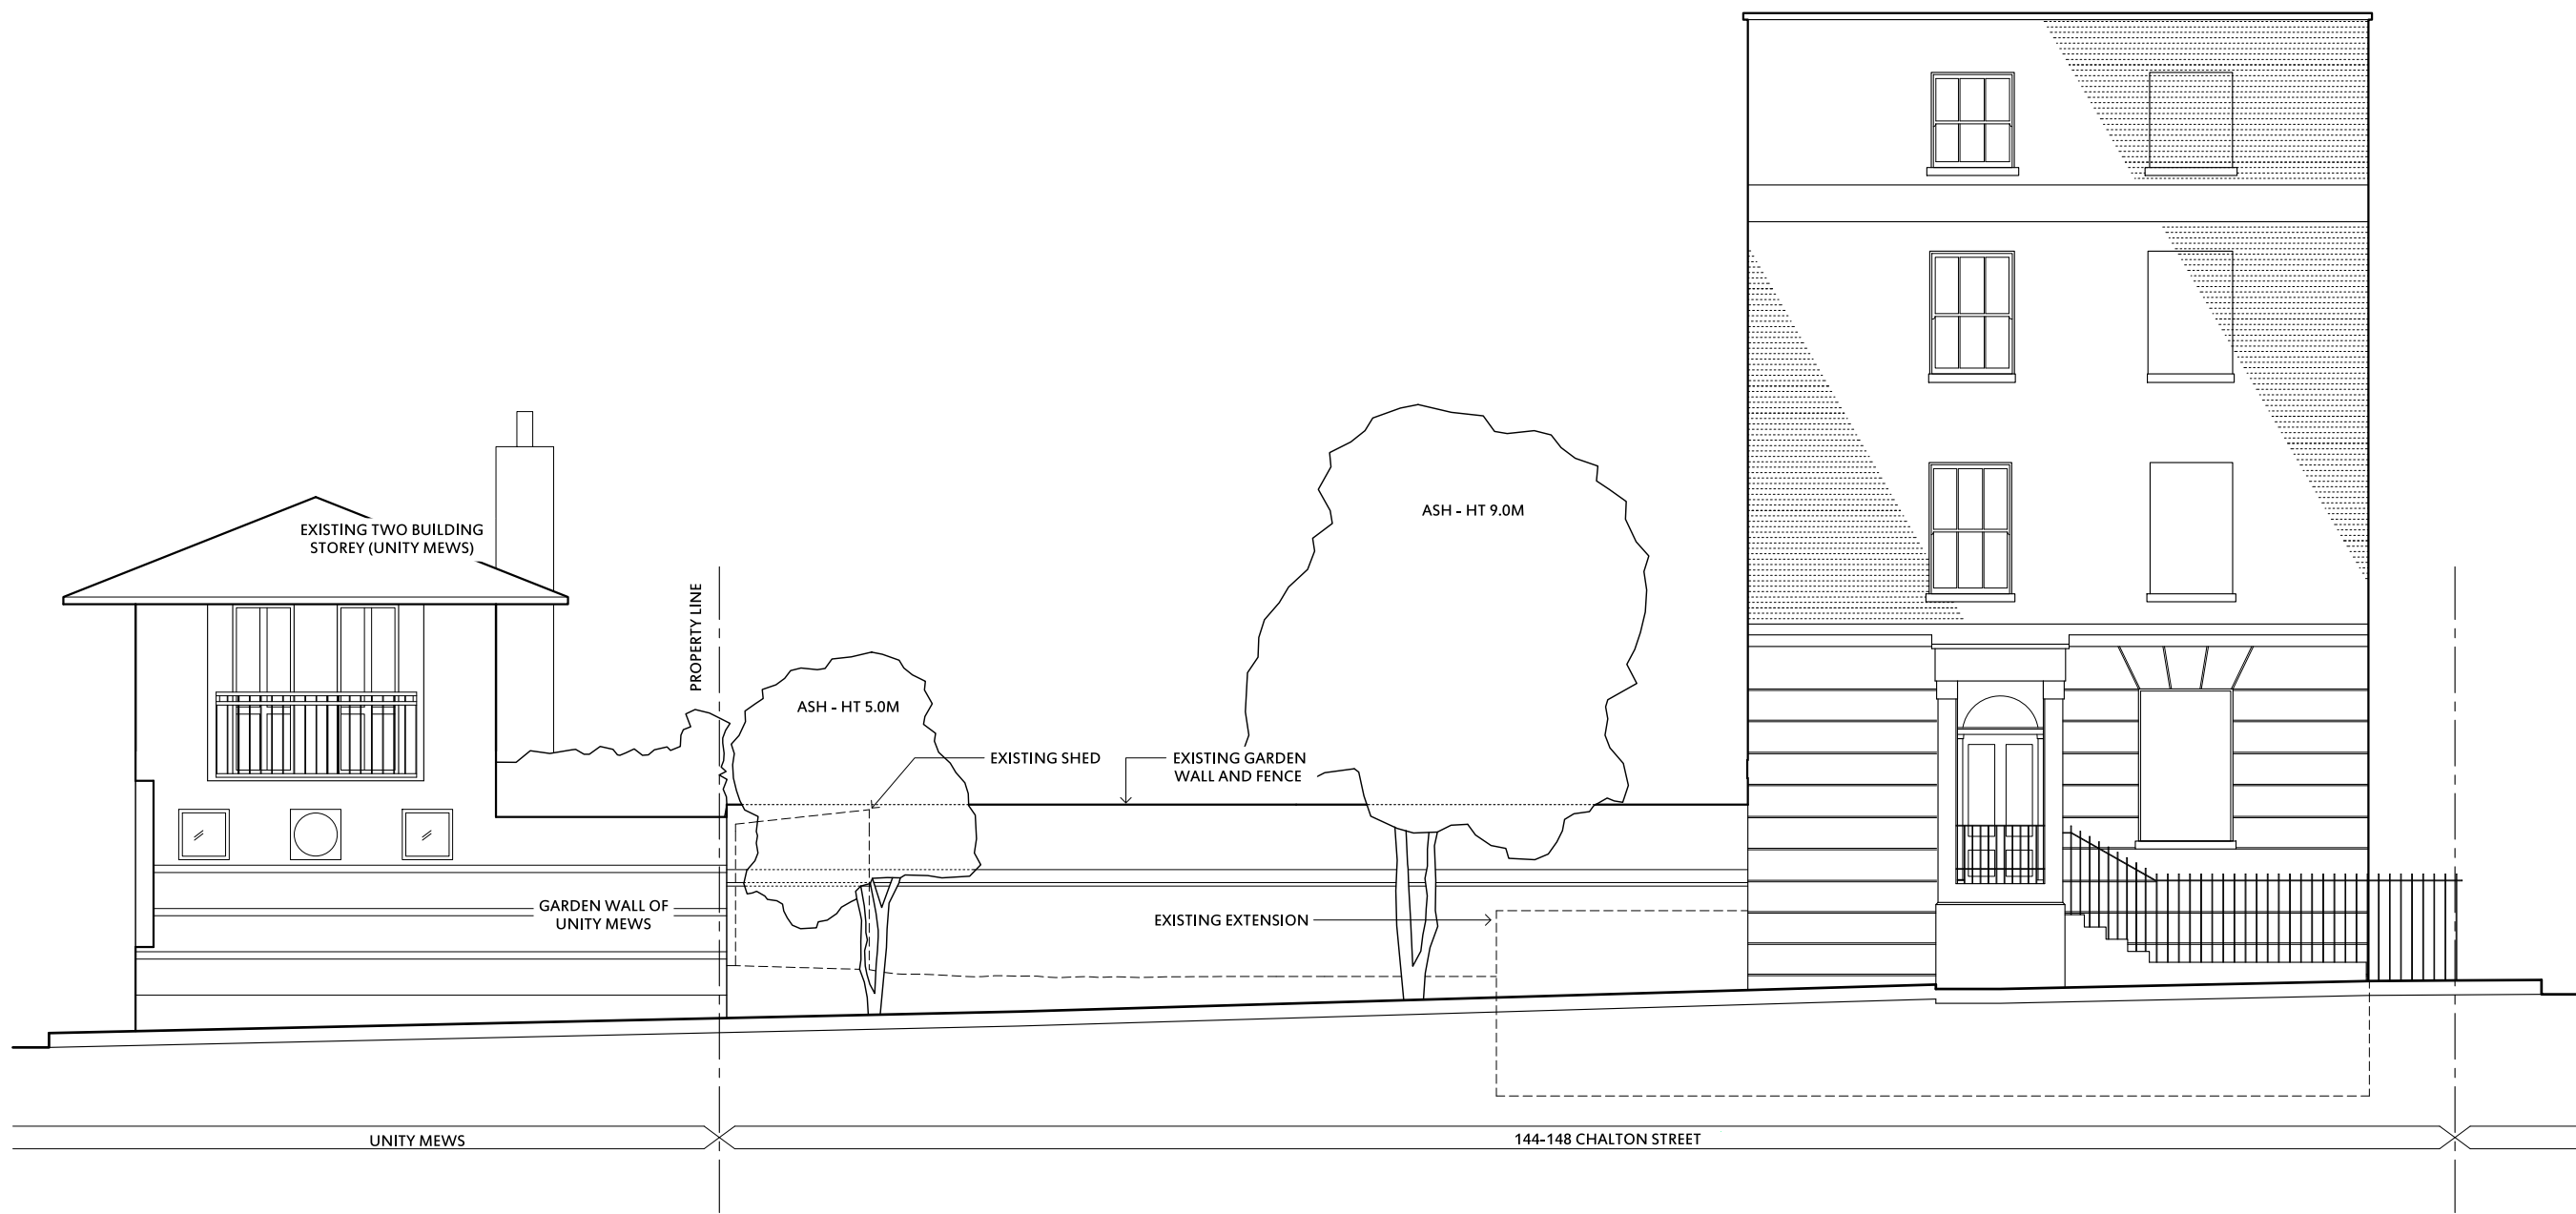

rr
a+i

robert rhodes
architecture + interiors
107 davina house
137-149 goswell road
london ec1v 7et
p. +44 (0)203 397 4733
m. +44 (0)7854 187 096
info@robertrhodes.co.uk
www.robertrhodes.co.uk

REV: DATE:

PLANNING

PROJECT: A NEW EXTENSION FOR:
144 CHALTON STREET, NW1
FOR MR & MRS DISCAMPS
TITLE: **CHALTON STREET ELEVATION
EXISTING**

N: SCALE:
1:100
at A3

DATE: **APRIL 2015**

PROJ. #: **115B-144CS**

DWG #: **007**