



1m 2m 3m 4m 5m 6m 7m 8m 9m 10m

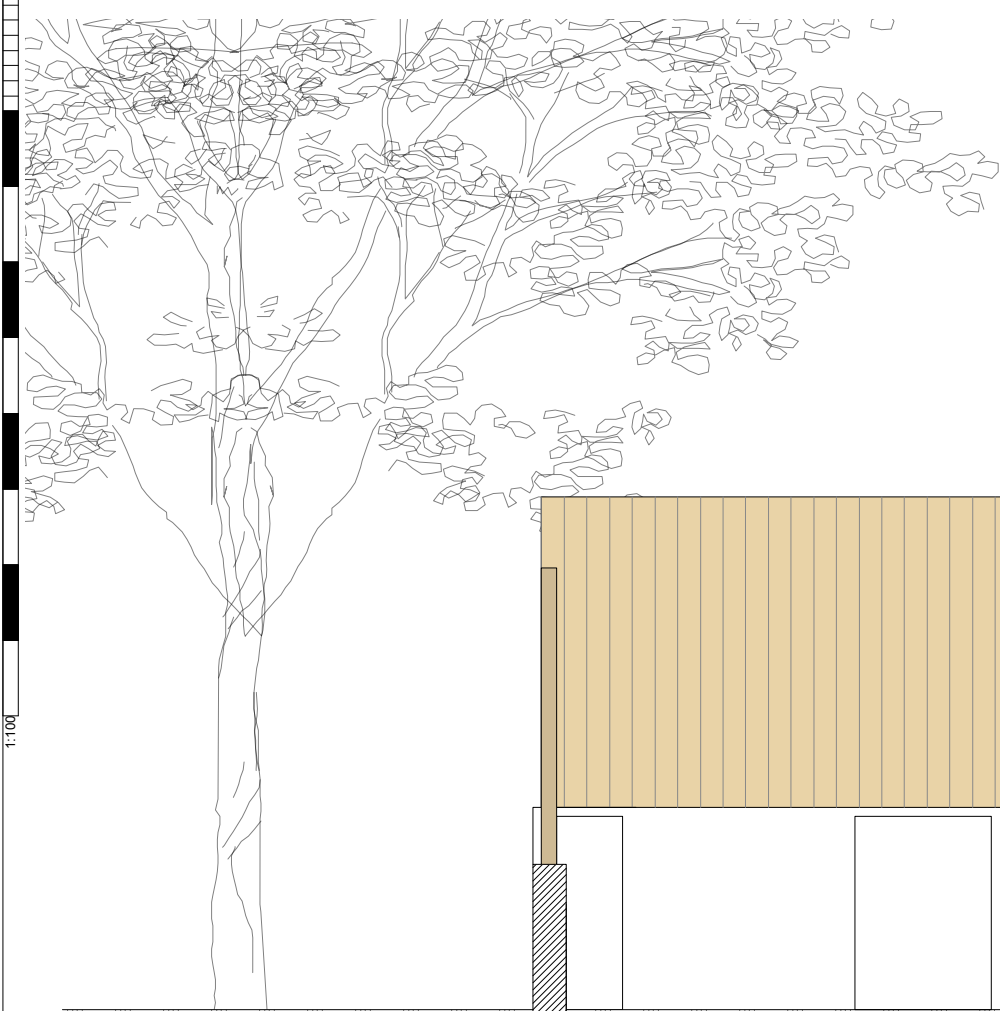

1:100

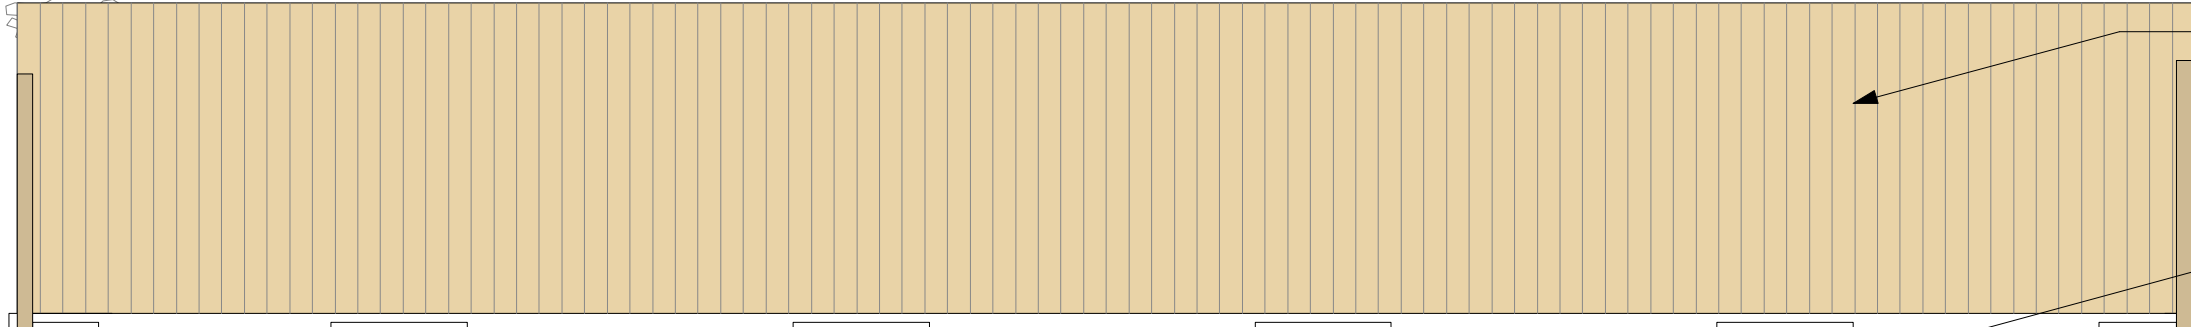

Existing timber fence to rear, supported by existing brick boundary wall, within site boundary

Existing fence at sides


Brick buttresses

Existing grade - cobbles

Existing wall brick boundary wall, within site boundary

Existing footing assumed

NOTES:
 · DO NOT SCALE FROM THIS DRAWING.
 · ALL DIMENSIONS TO BE CHECKED ON SITE.
 · ALL OMISSIONS AND DISCREPANCIES TO BE REPORTED TO THE ARCHITECT IMMEDIATELY

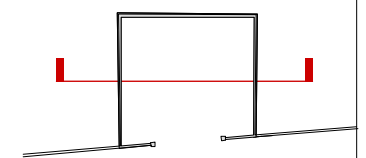

TF ARCHITECTURE
 2-3 WOODSTOCK STREET
 LONDON W1C 2AB
 T. 020 7052 0756
 F. 020 7052 0757
 E. info@tfarchitecture.com

STATUS	PLANNING			
PROJECT	ST PAULS MEWS, LONDON, NW1 9TZ			
DRAWING TITLE	20.03.2015	EXISTING SECTION A1		
DATE 03.2014	SCALE 1:50@A3	JOB NO. 448	DRWG NO. (00)_300	REV. A